



30 25 20 15 10 5 ± 5 10 15 20 25 30

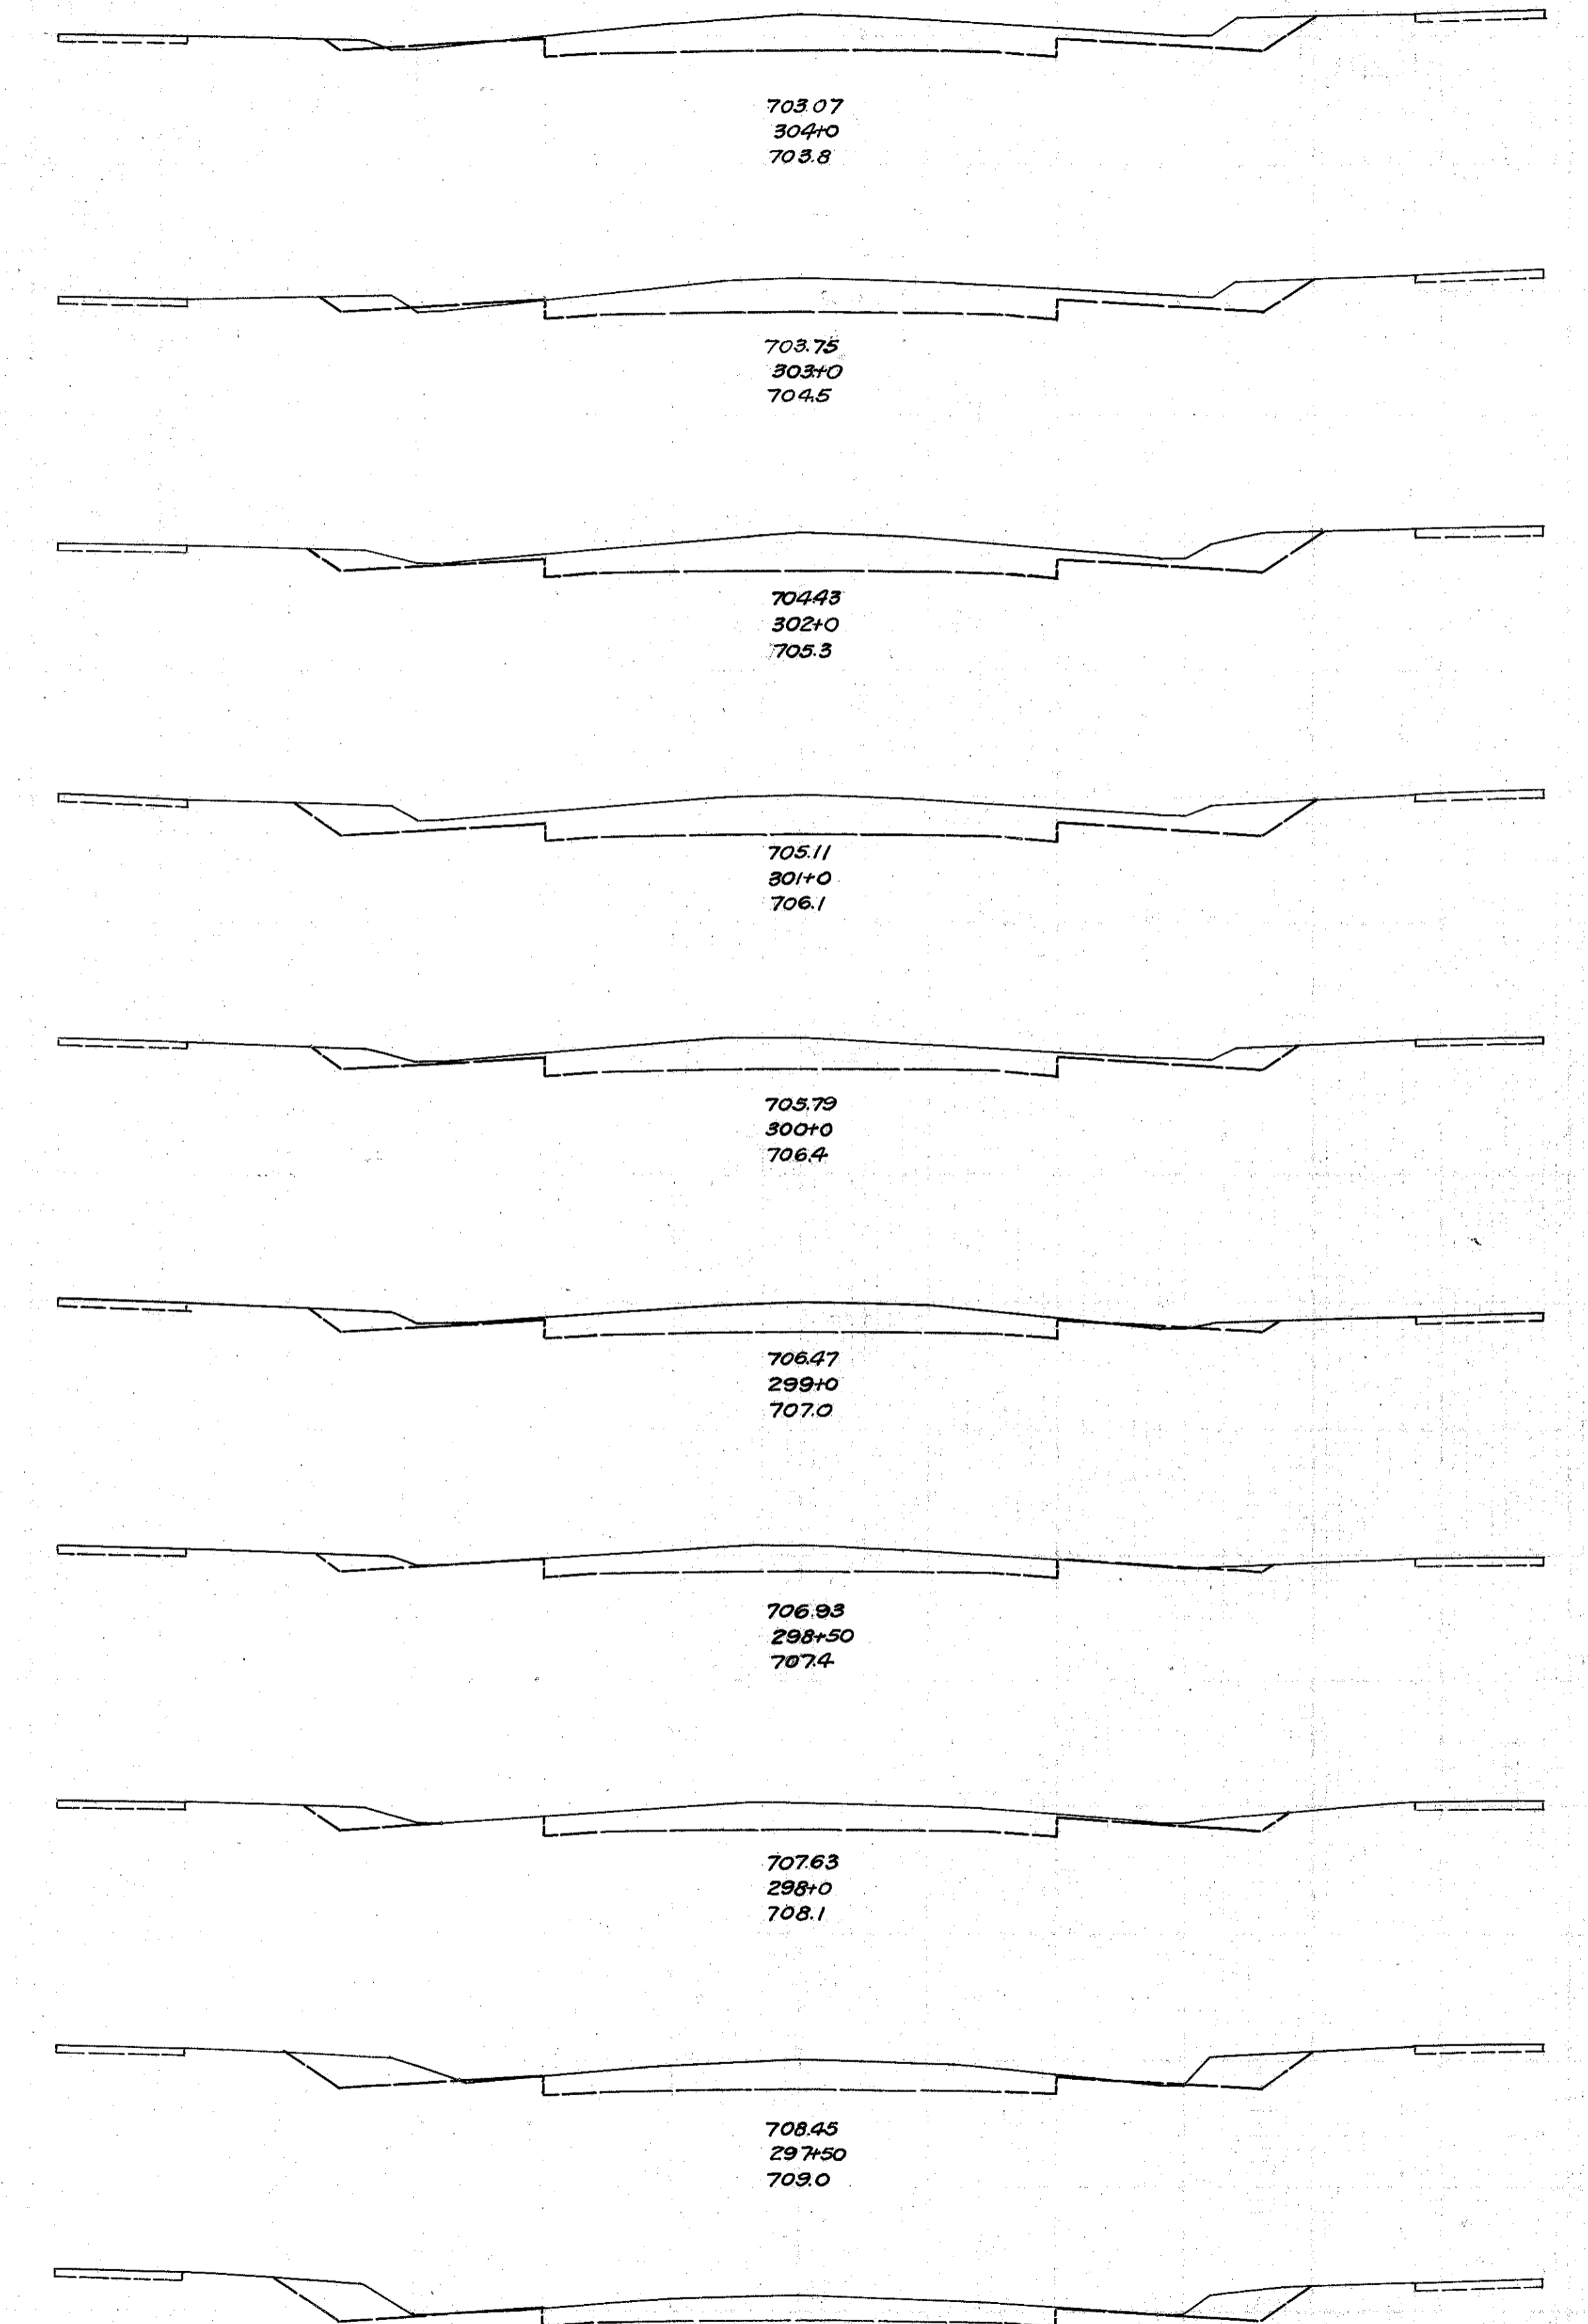

End Area		Cu. Yds.	
Cut	Fill	Cut	Fill
32.6	0.6		
		120.0	3.0
32.4	1.2		
		127.0	2.0
34.6	0.0		
		143.0	0.0
42.8	0.0		
		134.0	0.0
29.4	0.0		
		98.0	0.0
23.4	0.2		
		42.0	0.0
21.4	0.0		
		42.0	0.0
23.4	0.0		
		50.0	0.0
30.6	0.4		
		55.0	0.0
29.0	0.0		
		49.0	1.0

30 25 20 15 10 5 ± 5 10 15 20 25 30

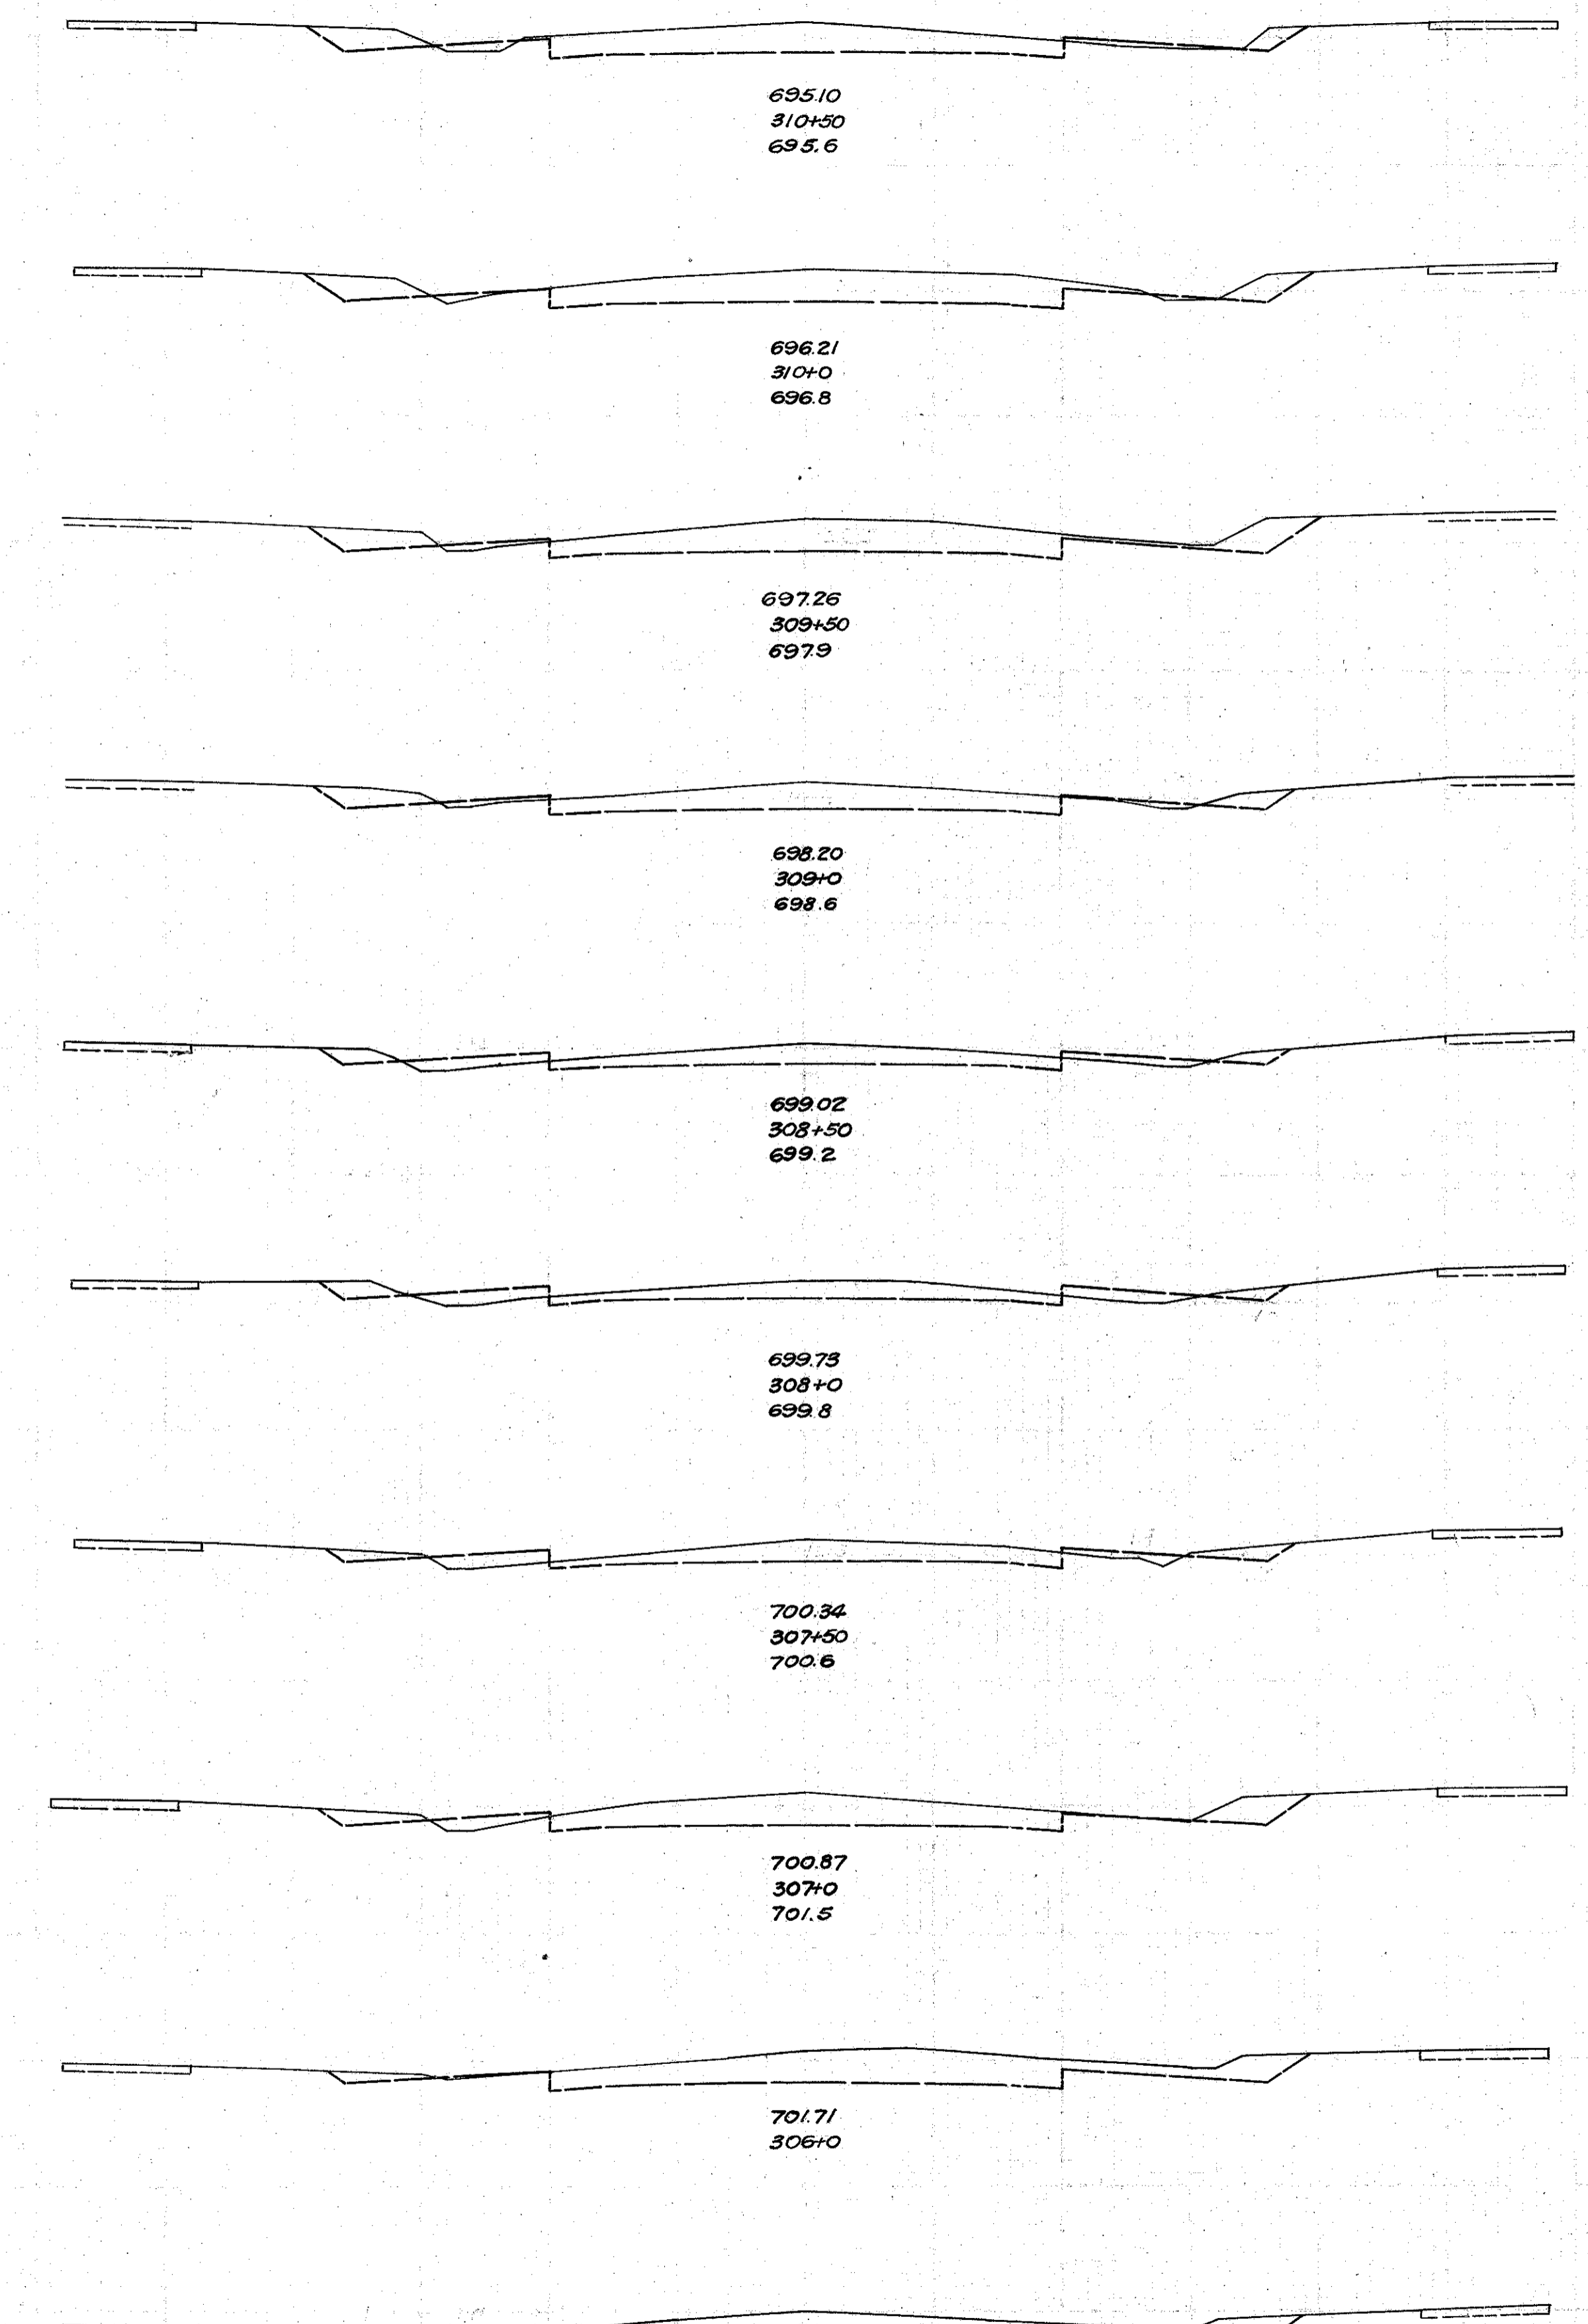

FED. RD. DIST. No. 10 STATE OHIO PROJECT YEAR N.R.S. 694 193

LAKE COUNTY Sec. E (Pt.) & B S.H. No. 651

41
48

End Area		Cu. Yds.	
Cut	Fill	Cut	Fill
24.4	2.8		
		51.0	4.0
30.6	1.6		
		64.0	2.0
27.2	1.0		
		45.0	3.0
21.0	2.0		
		33.0	6.0
16.0	4.2		
		26.0	8.0
13.2	4.2		
		26.0	7.0
15.4	3.8		
		37.0	6.0
25.0	2.8		
		93.0	6.0
28.0	0.2		
		98.0	2.0
25.0	1.0		
		107.0	3.0

30 25 20 15 10 5 ± 5 10 15 20 25 30

30 25 20 15 10 5 ± 5 10 15 20 25 30