
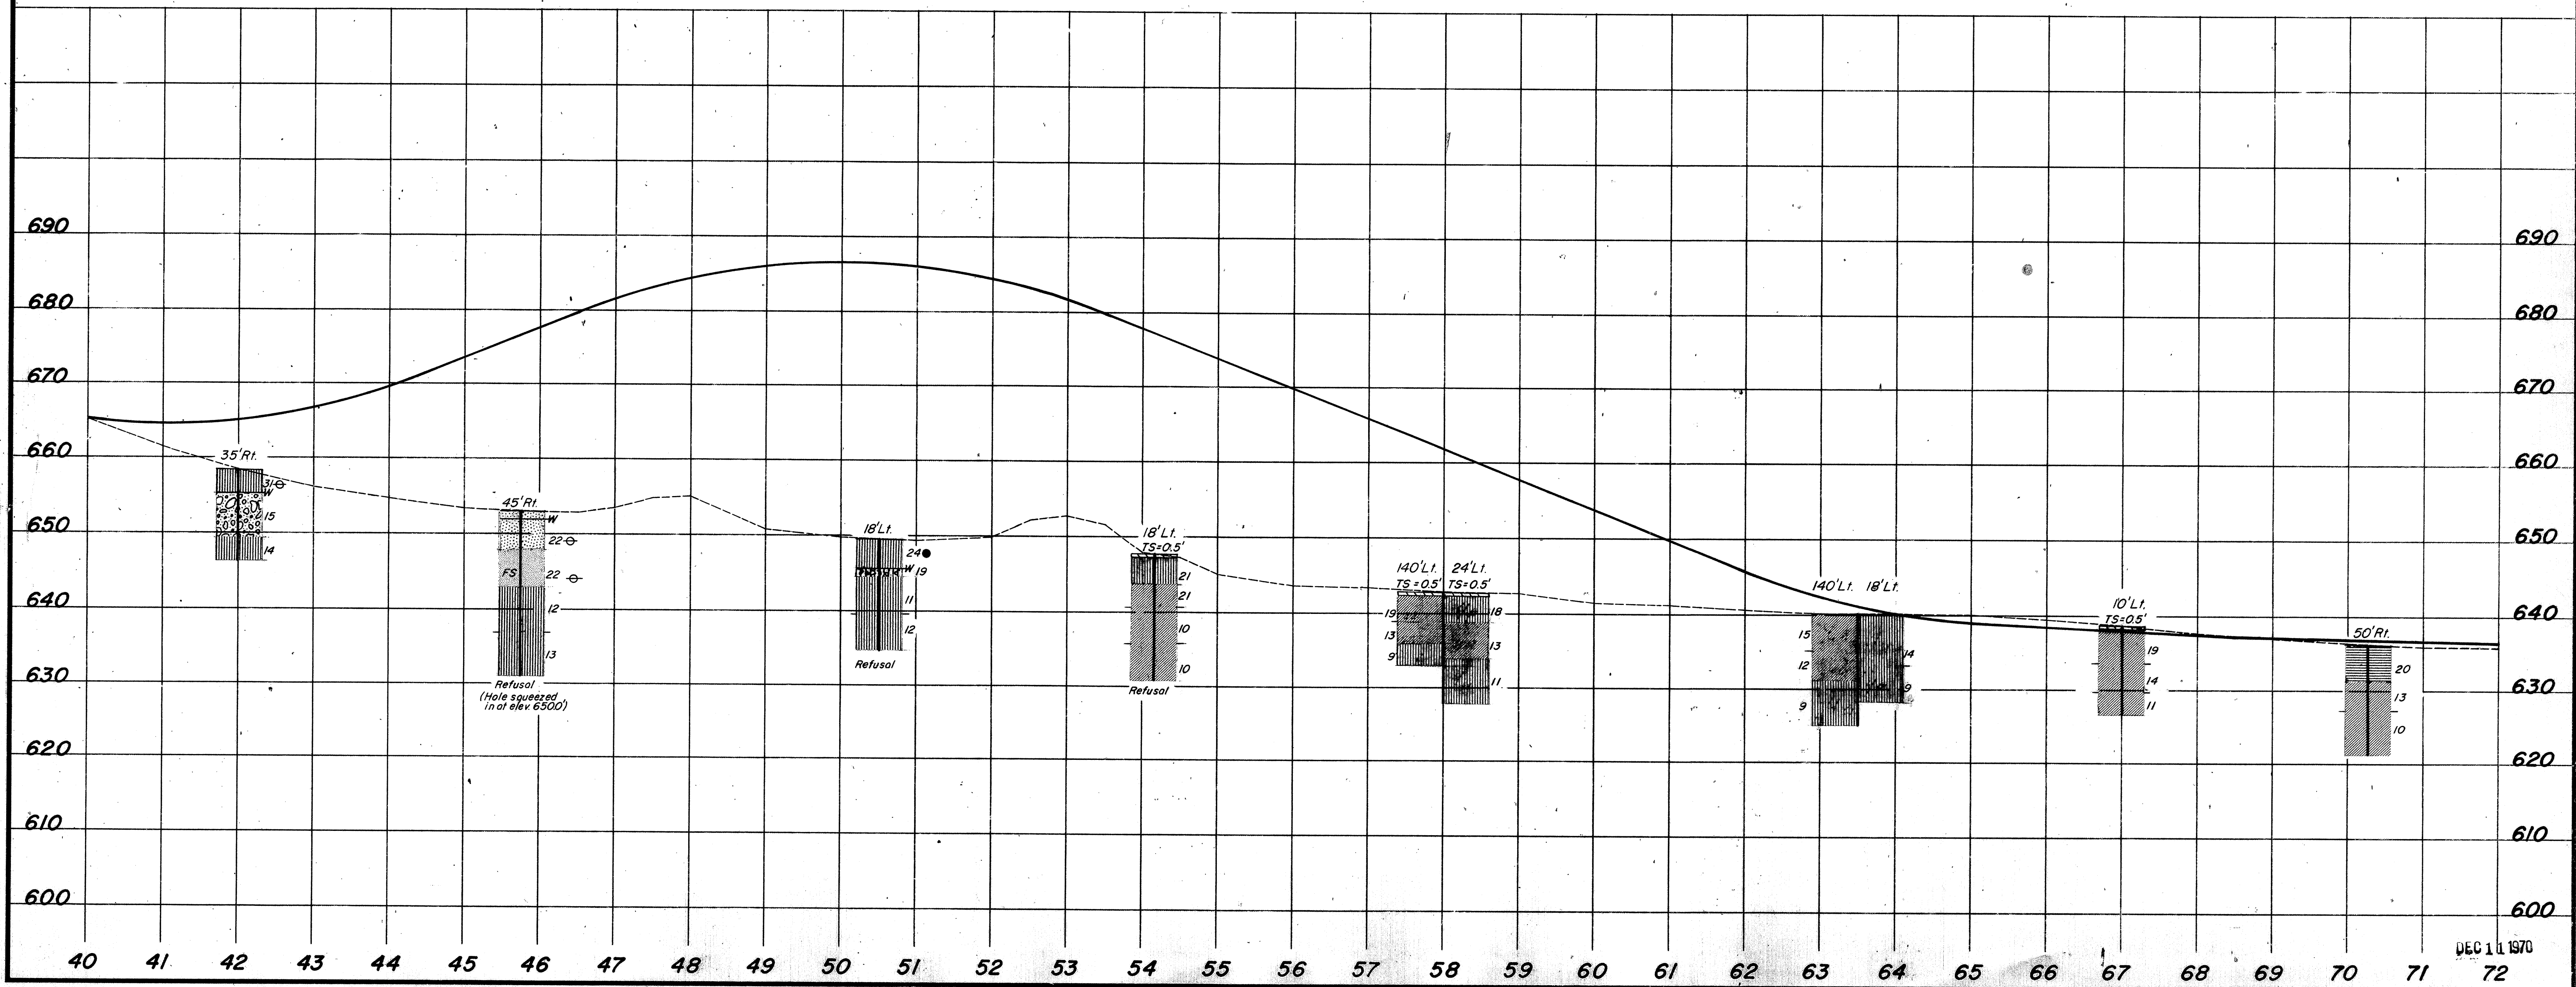


SOIL PROFILE
LAKE COUNTY
LAK-615-3.26
 OHIO STATE HIGHWAY TESTING
 LABORATORY
 1620 W. BROAD ST. COLUMBUS, OHIO 43223

3
13
3
4

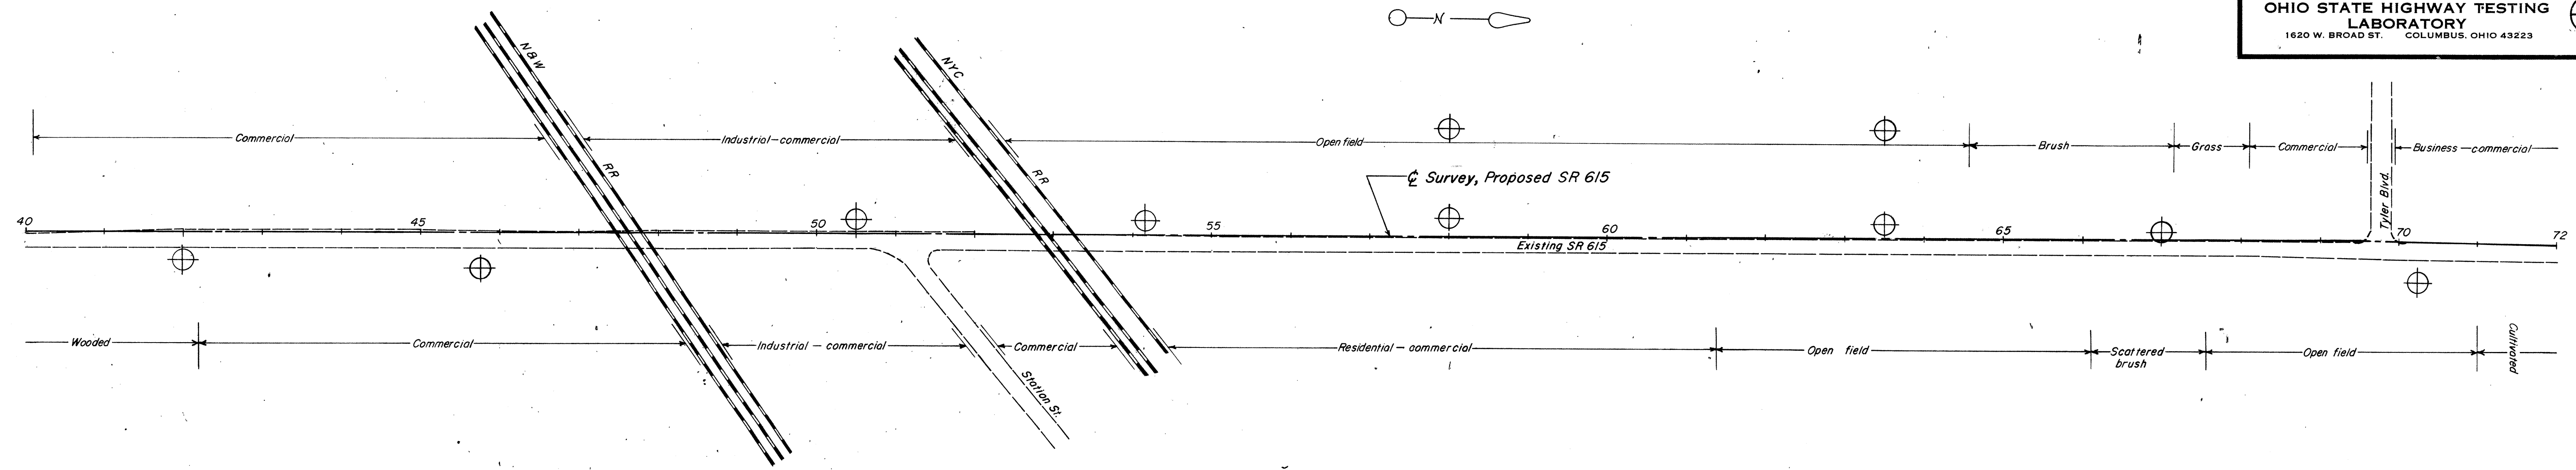

DEC 11 1970

JUN 26 1970