


65 60 55 50 45 40 35 30 25 20 15 10 5 0 5 10 15 20 25 30 35 40 45 50

FED. RD. DIST. No.	STATE	FED. AID PROJECT	FISCAL YEAR	12
10	OHIO		1934	33
LAKE COUNTY		Sec. C. (Pt.) 28 P.		
S.H. No. 651				

Sta.	End Area		Cu. Yds.	
	Cut	Fill	Cut	Fill
1540	10.4			
			188.0	125.0
4.6	94.6			
			13.0	178.0
15.0	165.2			
			14.0	568.0
0.0	448.4			
4.0	885.0			
4.0	507.2			
4.0	808.0			
0.0	365.0			
0.0	553.0			
0.0	232.2			
0.0	296.0			
0.0	87.6			
47.0	127.0			

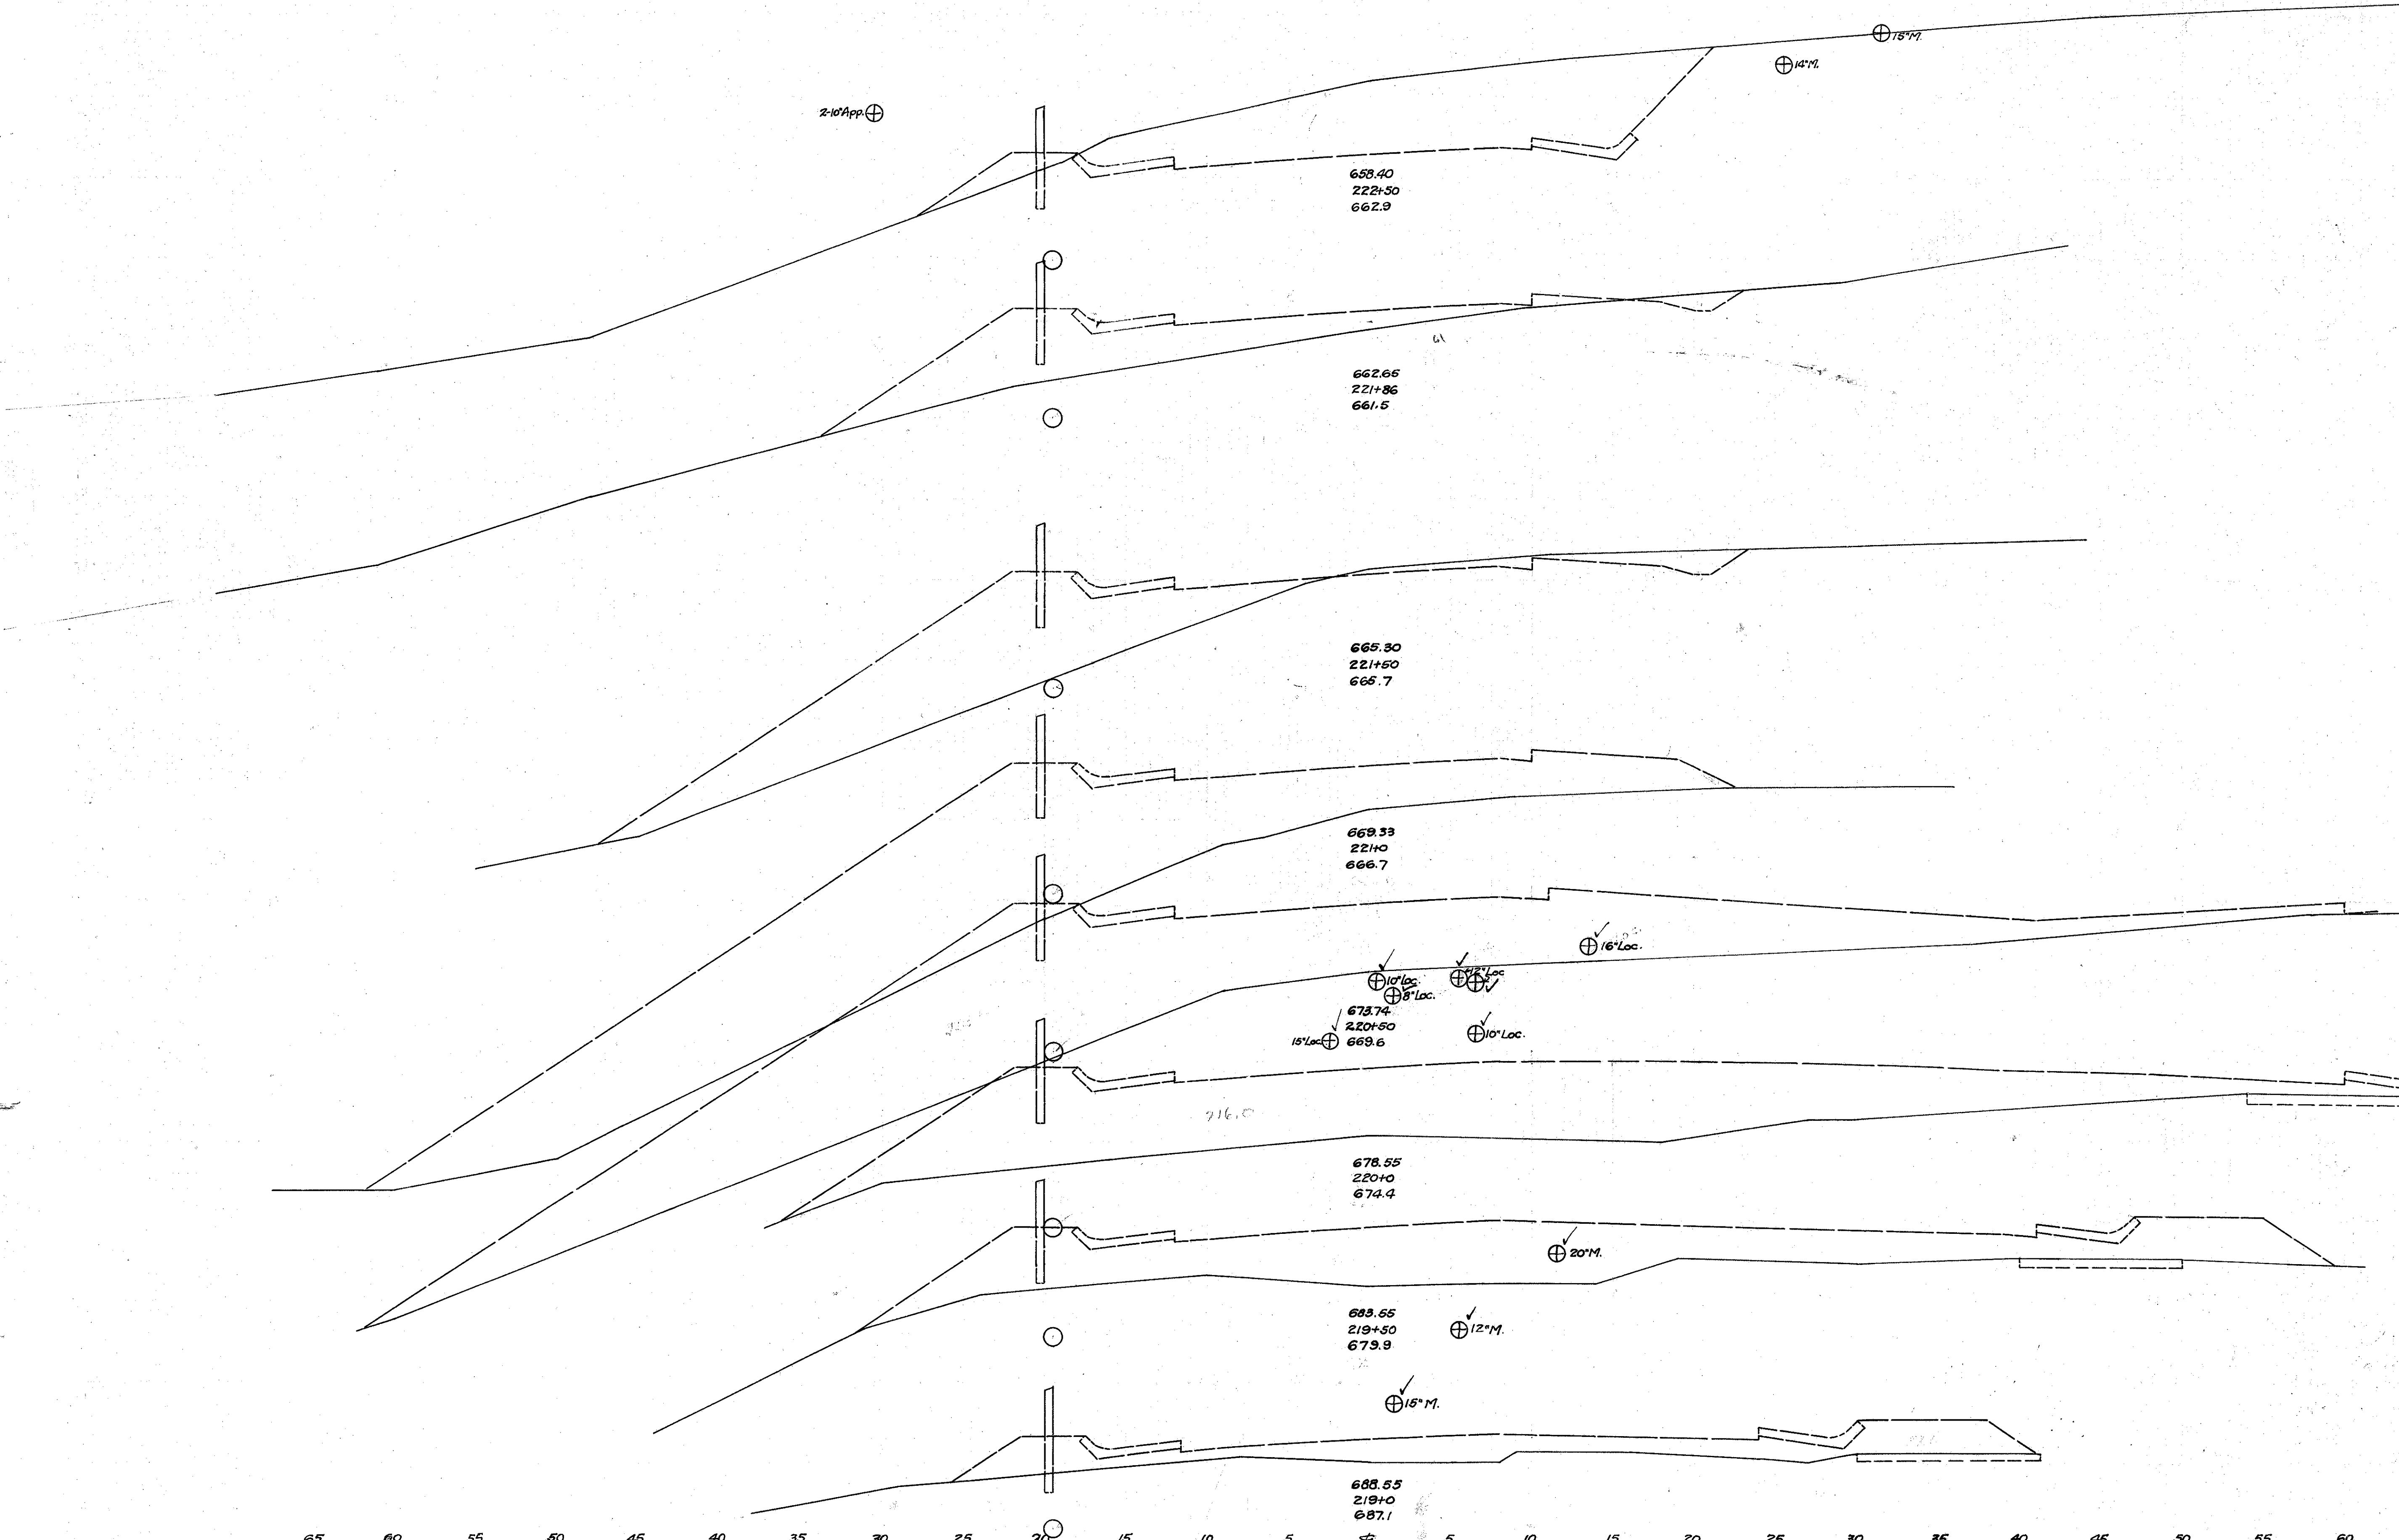

65 60 55 50 45 40 35 30 25 20 15 10 5 0 5 10 15 20 25 30 35 40 45 50 55 60 65 70