


65 60 55 50 45 40 35 30 25 20 15 10 5 0 5 10 15 20 25 30 35 40 45 50 55 60

FED. RD. DIST. No.	STATE	FED. AID PROJECT	FISCAL YEAR	1.3
10	OHIO		1954	33

LAKE COUNTY  
S.H. No. 651  
Sec. C (Pt.) & B Pt.

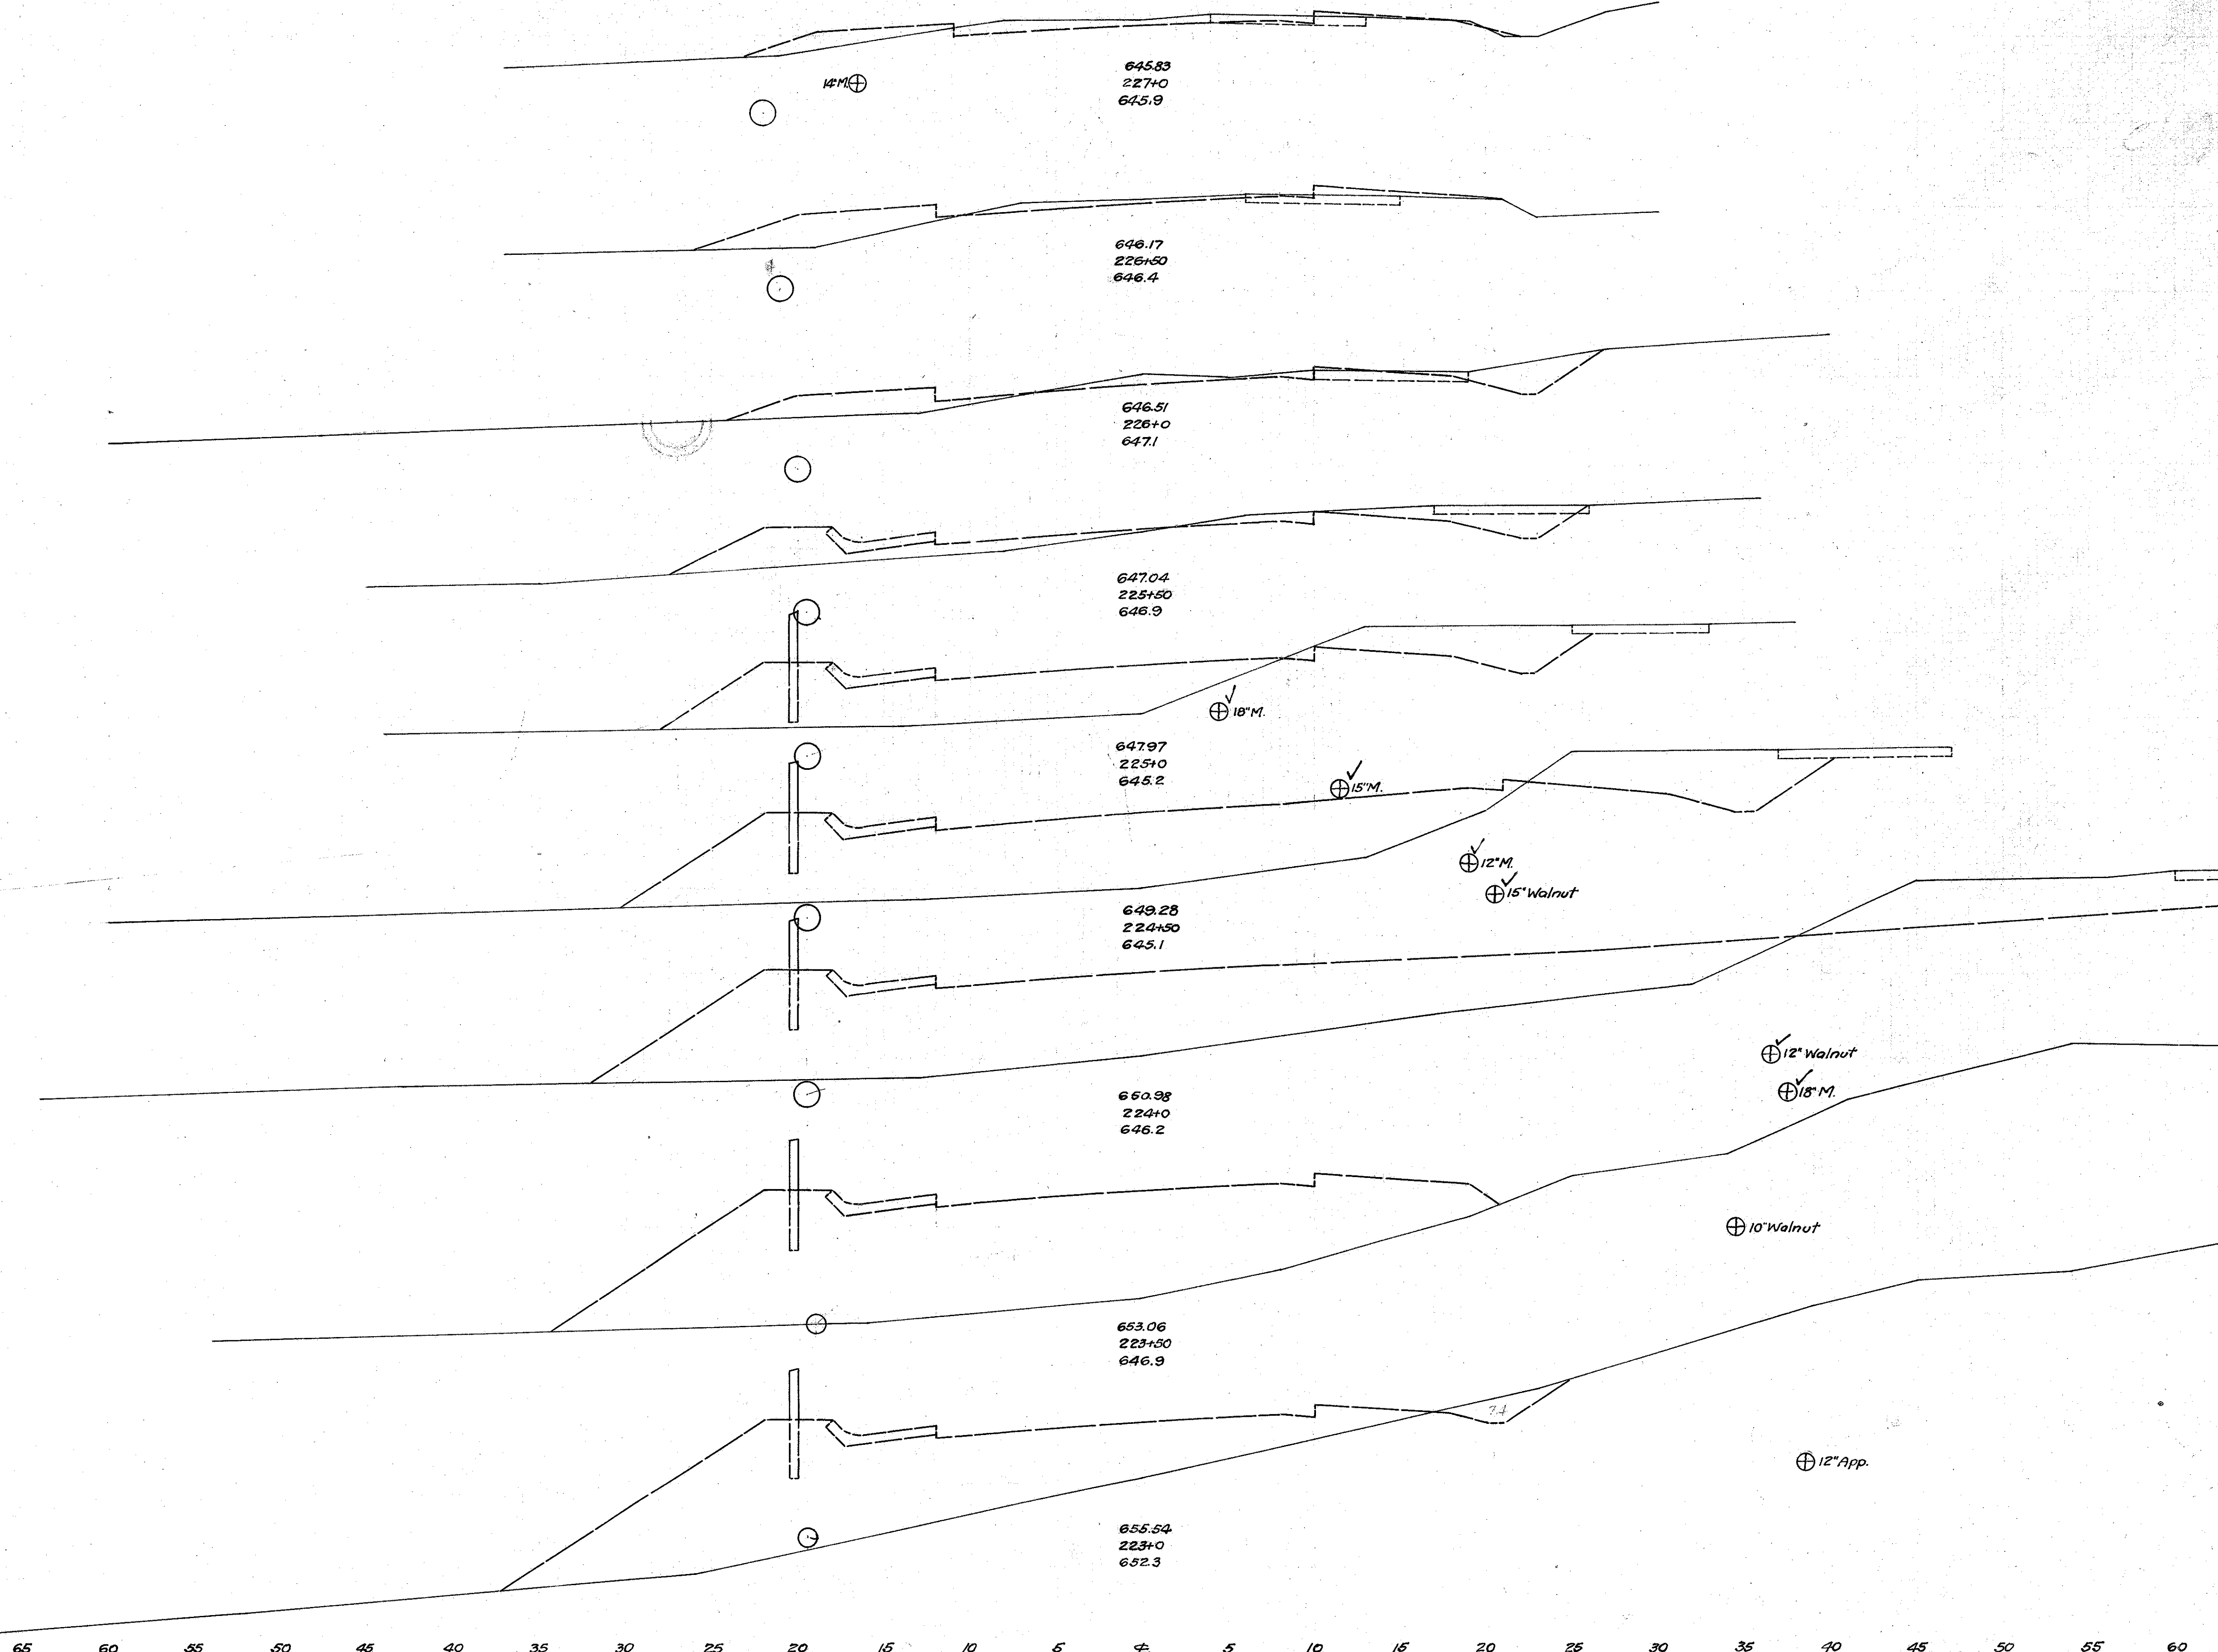

Station	End Area		Cu. Yds.	
	Cut	Fill	Cut	Fill
227+0	11.2	10.4		
226+50			15.0	32.0
226+0	4.8	23.8		
226+12L Drive			17.0	36.0
226+0	13.9	14.7		15.0
225+50			29.0	39.0
225+0	17.8	27.2		
225+50			43.0	109.0
225+0	28.4	90.2		
224+50			64.0	256.0
224+0	40.4	186.6		
224+50			109.0	425.0
224+0	77.4	278.2		
224+0			72.0	517.0
223+50	0.0	285.4		
223+0			7.0	462.0
223+0	7.4	213.2		
223+0			142.0	207.0

Exc. 886 Cu. Yds.  
Emb. 5,589  
Emb. 22% 6,936  
Borrow 6,080

65 60 55 50 45 40 35 30 25 20 15 10 5 0 5 10 15 20 25 30 35 40 45 50 55 60