


Sta.	End Area		Cu. Yds.	
	Cut	Fill	Cut	Fill
23+45	6.4	124.4	4.0	71.0
23+40	7.6	101.8	14.0	159.0
23+35	6.2	51.4	6.0	69.0
23+30	7.0	98.6	6.0	55.0
23+25	4.6	0.4	2.2	0.4
23+20	2.2	0.4	6.0	5.0
23+15	9.3	10.8	6.0	2.0
23+10	33.4	5.2	57.0	13.0
23+05	14.4	5.4	31.0	9.0
22+50	19.6	4.6	28.0	14.0

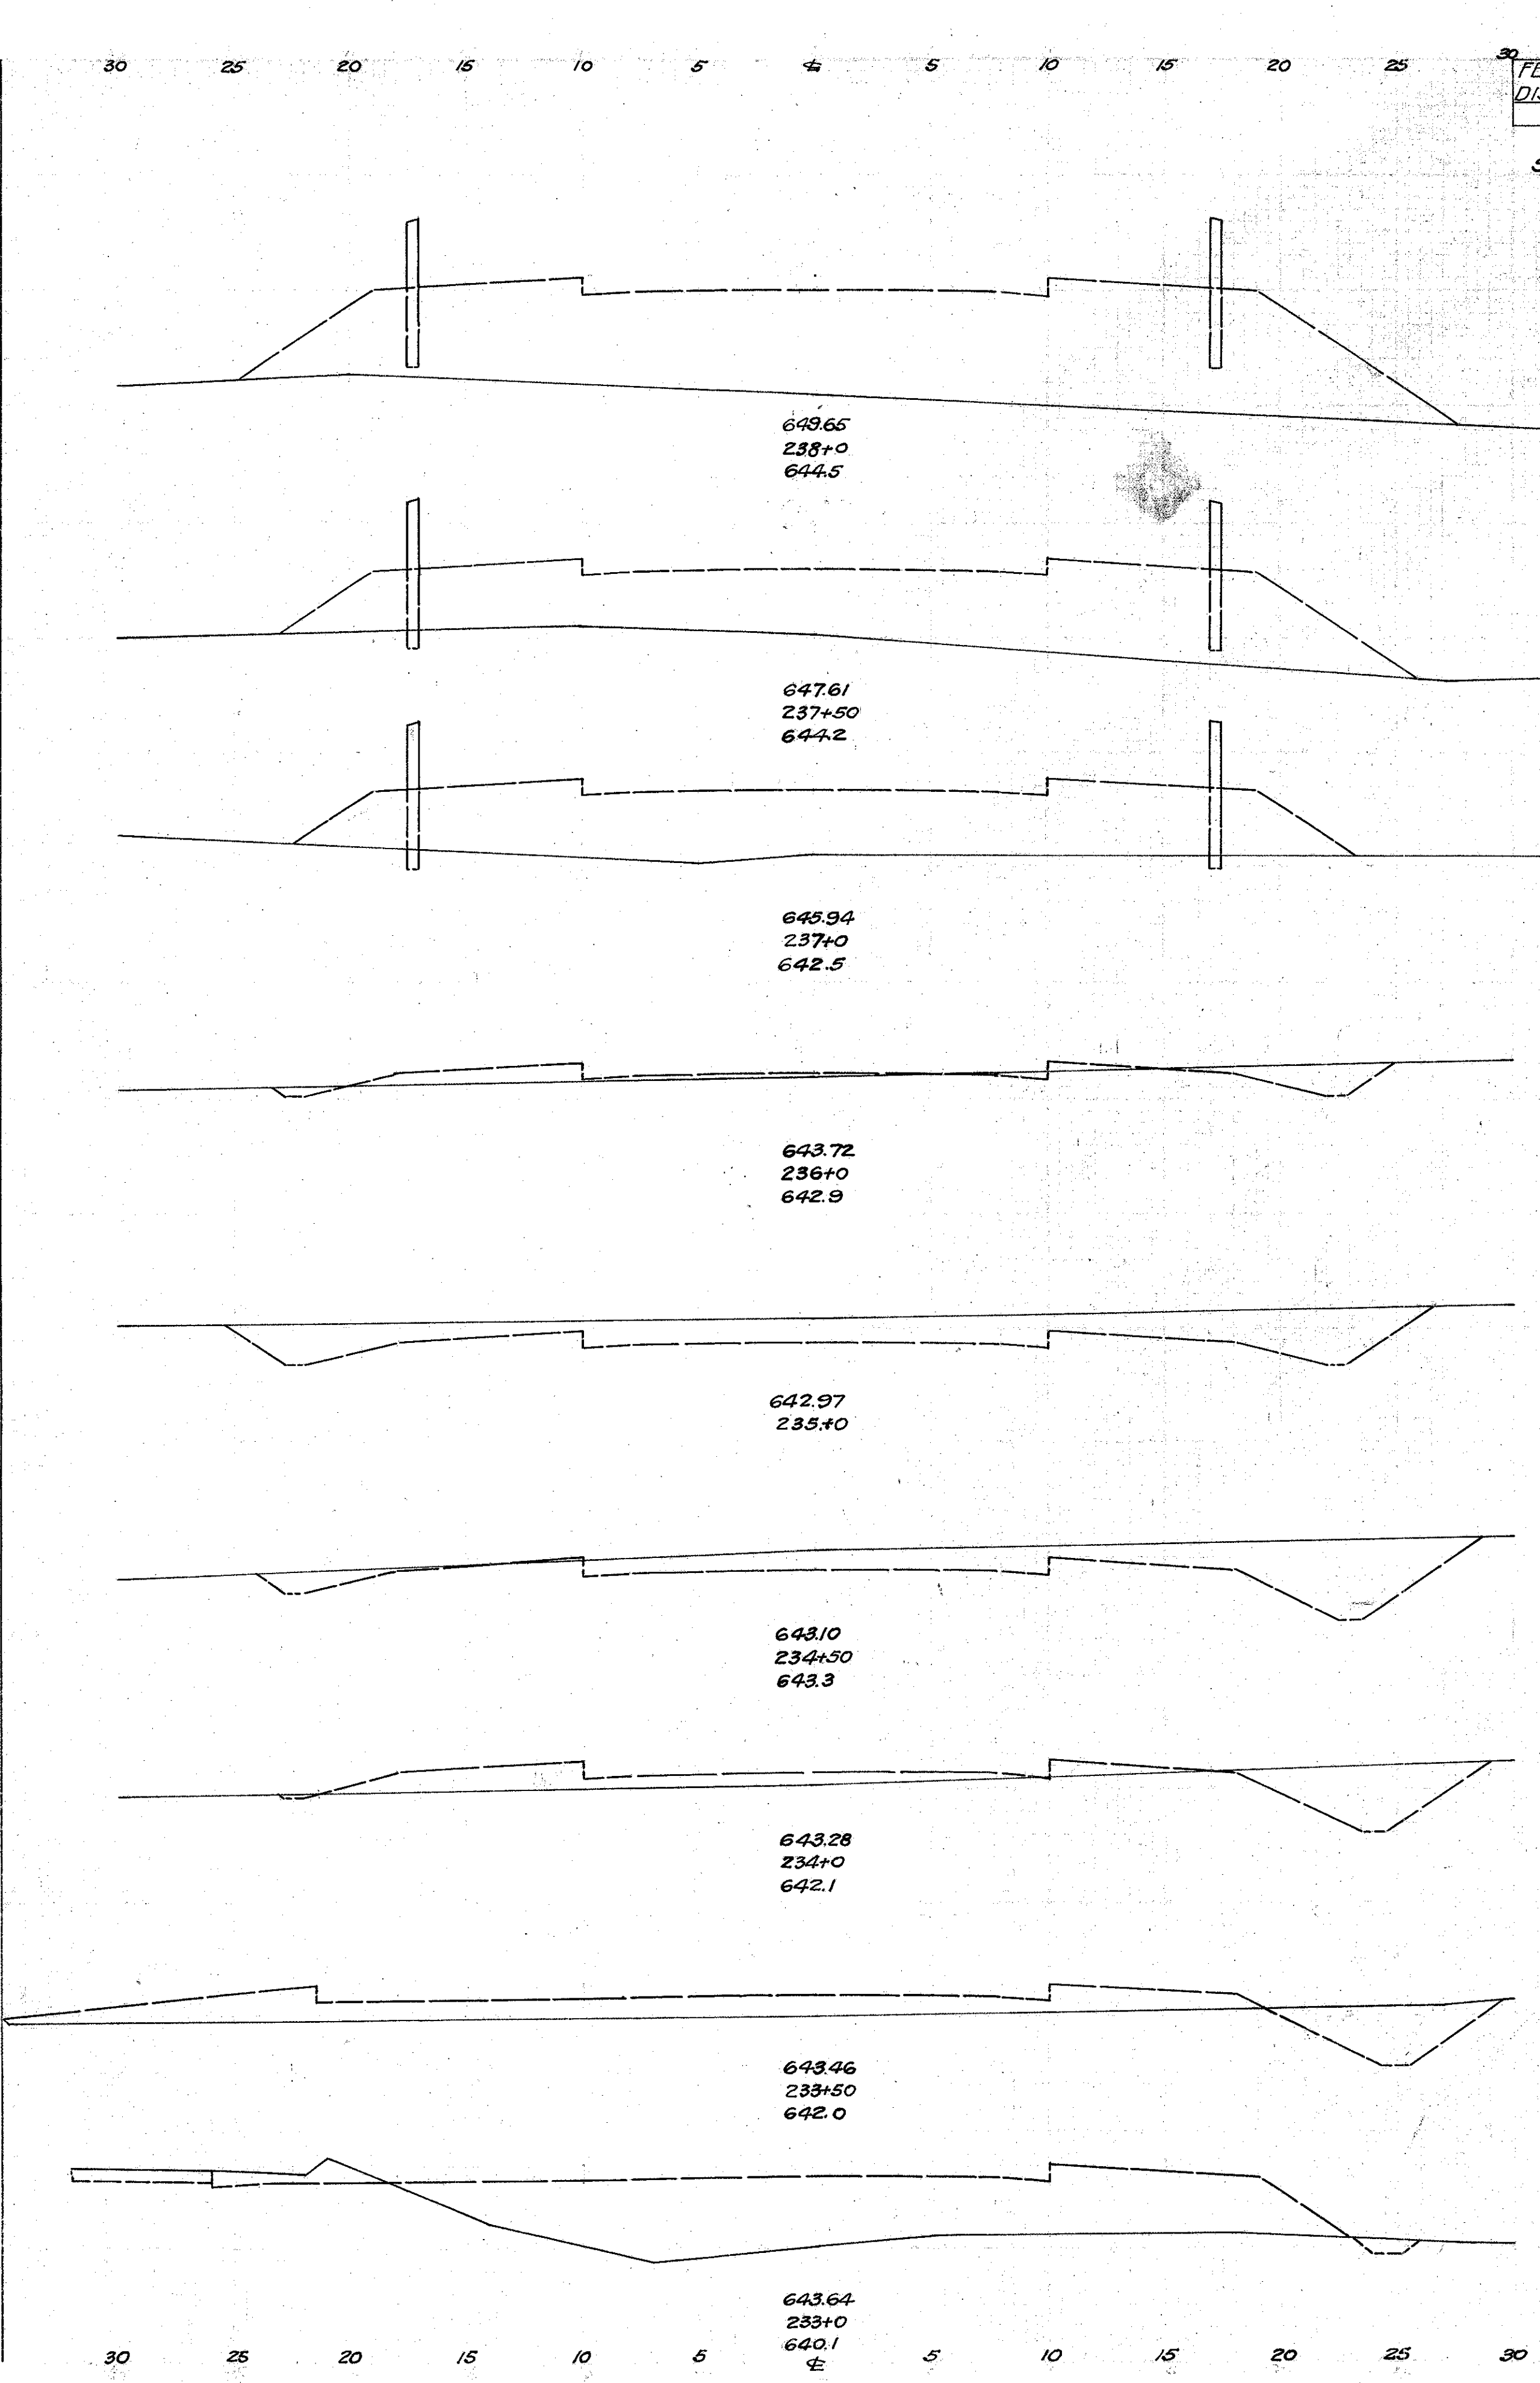

FED. RD. DIST. No. 10	STATE OHIO	FED. AID PROJECT No. 17934	FISCAL YEAR 1934	14 33
LAKE COUNTY		Sec. C (Pt.) & B Pt.		
S.H. No. 651				

Sta.	End Area		Cu. Yds.	
	Cut	Fill	Cut	Fill
23+45	0.0	216.4	0.0	330.0
23+40	0.0	140.2	0.0	245.0
23+35	0.0	124.2	17.0	250.0
23+30	9.0	10.8	132.0	120.0
23+25	62.4	0.0	103.0	0.0
23+20	49.0	0.2	62.0	20.0
23+15	18.4	21.8	31.0	64.0
23+10	15.4	46.8	20.0	133.0
23+05	6.2	102.8	6.0	114.0

Exc. 6.122 Cu. Yds.
Emb. 4.835 " "
Embr+25% 6.069 " "
Waste .53 " "