


65 60 55 50 45 40 35 30 25 20 15 10 5 0 5 10 15 20 25 30 35 40 45 50 55 60

| | | | | |
|-------------------|-------|------------------|-------------|----------|
| FED. RD DIST. No. | STATE | FED. AID PROJECT | FISCAL YEAR | 15 33 |
| 10 | OHIO | | 1934 | |
| LAKE COUNTY | | | | |
| S.H. No. 651 | | | | |

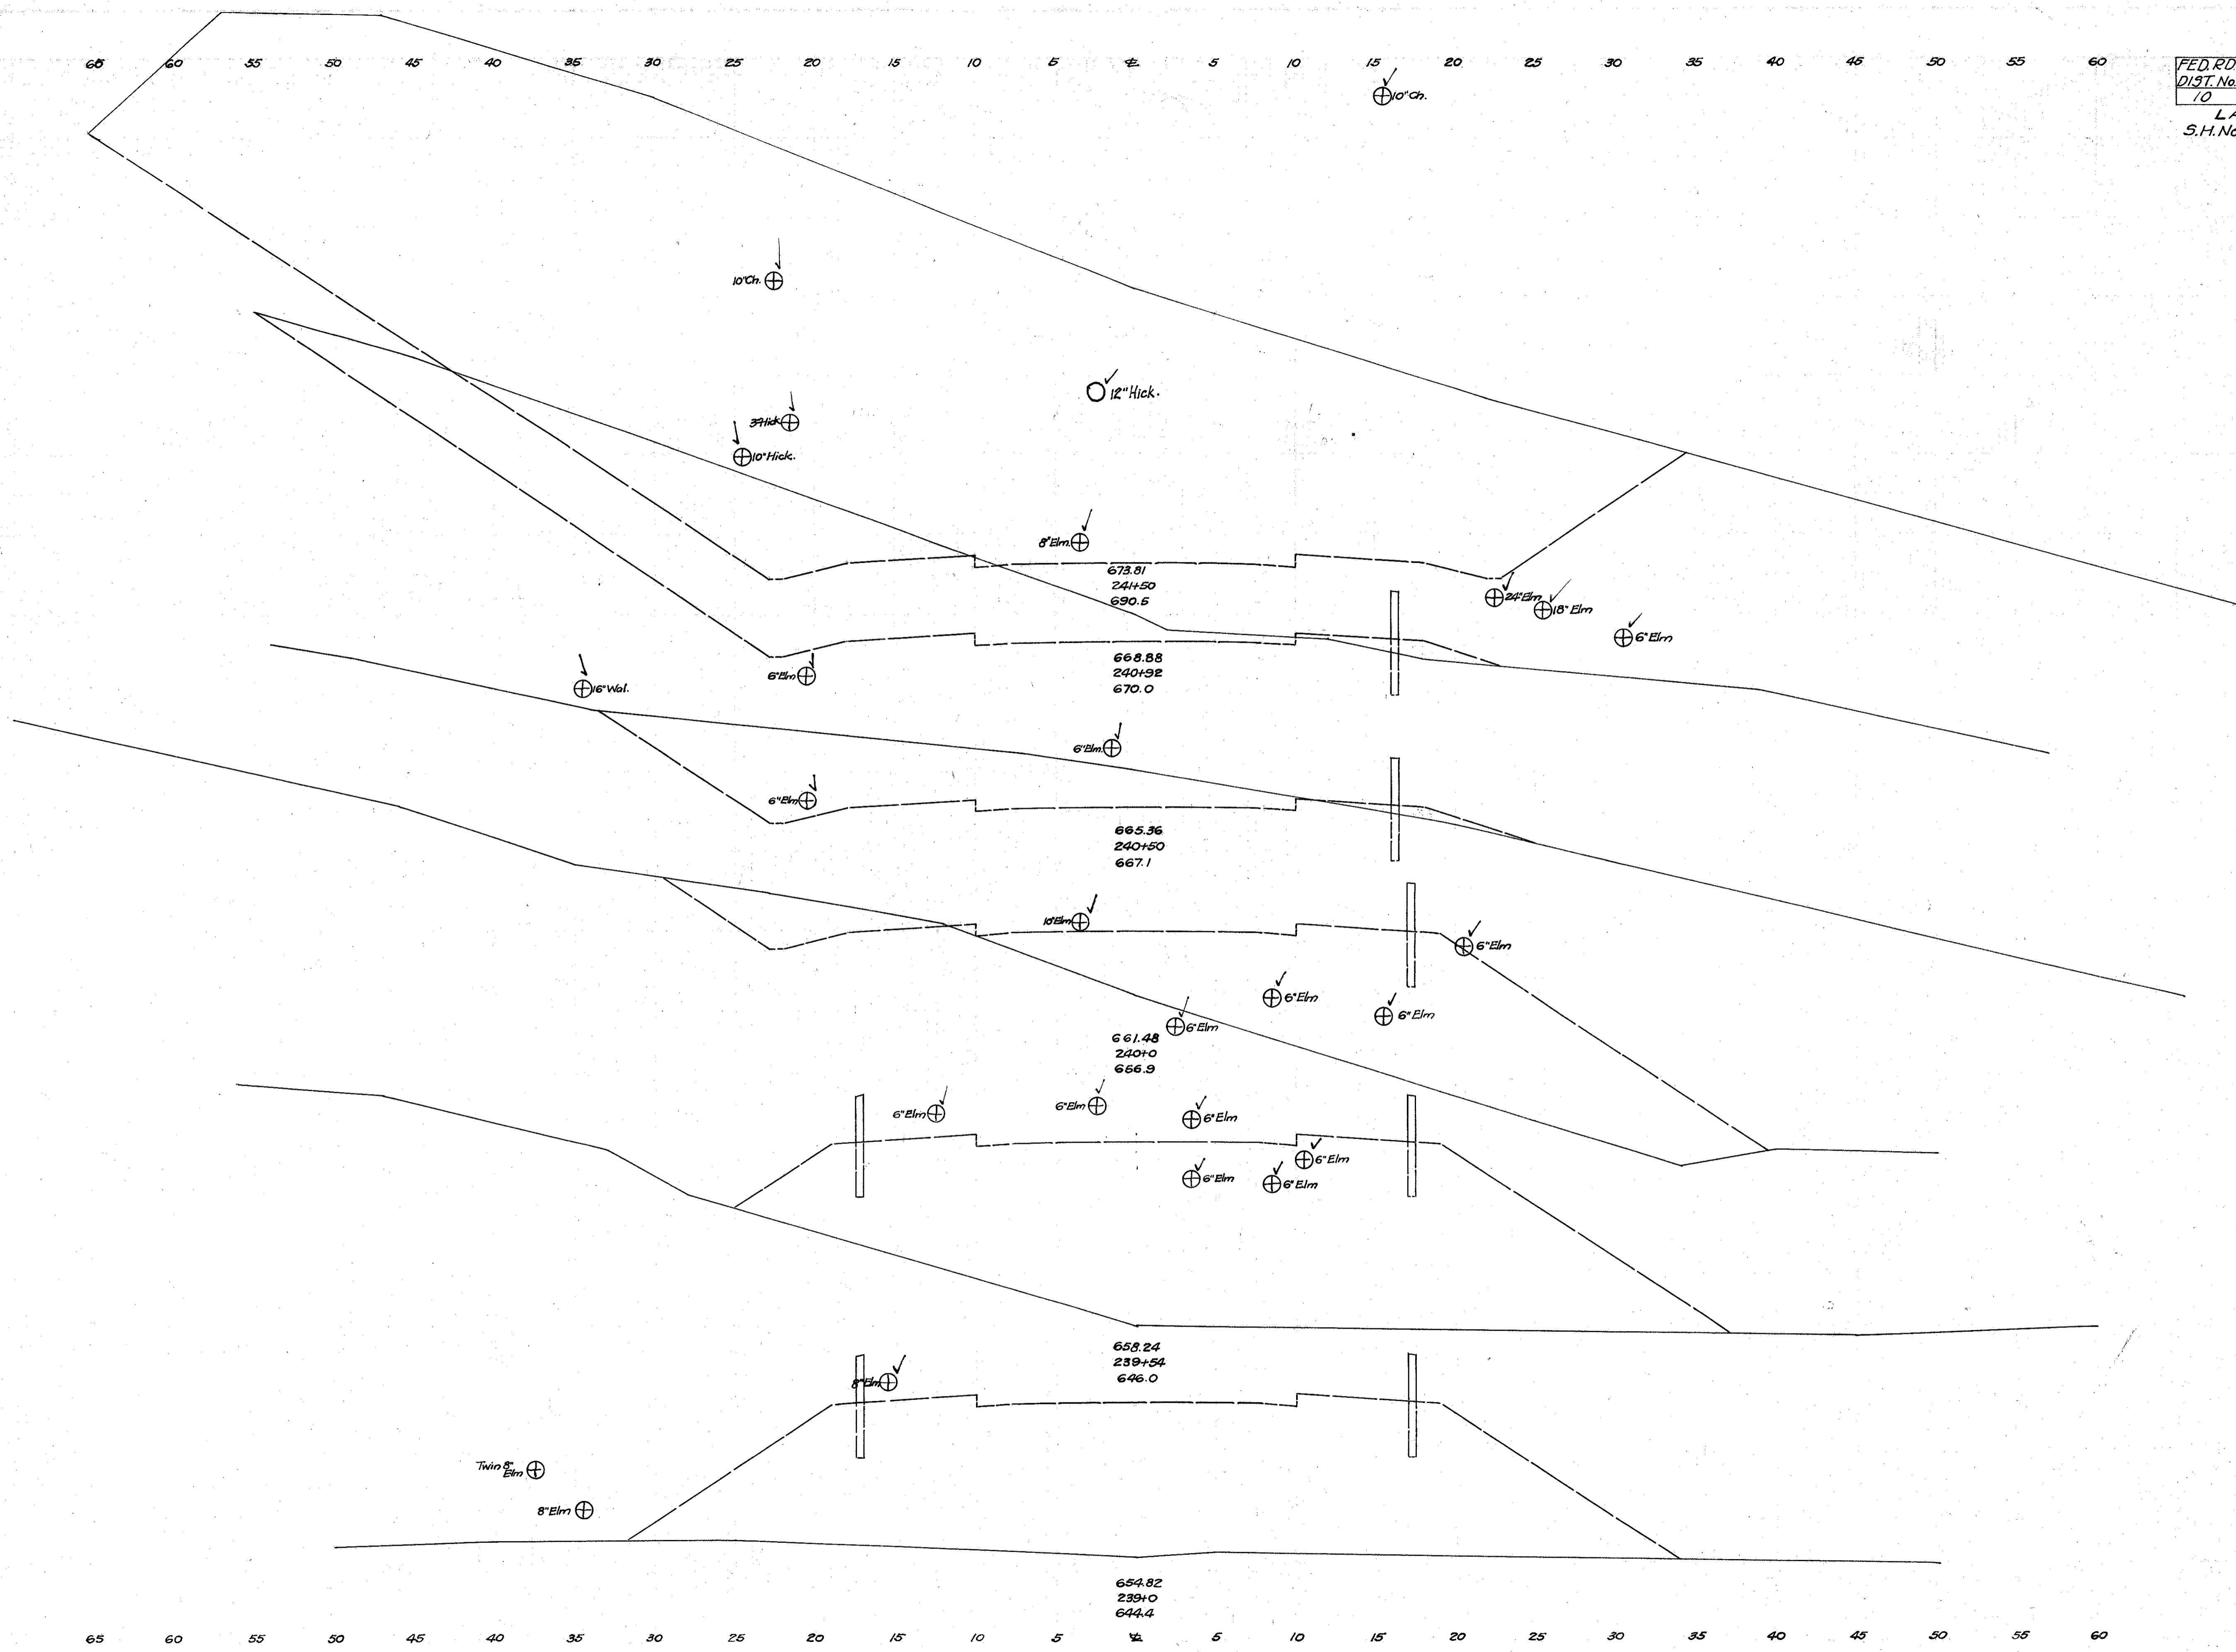

| Sec. C. (Pt.) & B. Pl. | | Cu. Yds. | |
|------------------------|-------|----------|--------|
| Sta. | Area | Cut | Fill |
| 1675.8 | 0.0 | | |
| | | 2151.0 | 9.0 |
| 326.8 | 8.2 | | |
| | | 363.0 | 11.0 |
| 139.8 | 5.6 | | |
| | | 157.0 | 267.0 |
| 30.2 | 282.2 | | |
| | | 26.0 | 687.0 |
| 0.0 | 524.2 | | |
| | | 0.0 | 1022.0 |
| 0.0 | 497.8 | | |
| | | 0.0 | 1323.0 |

65 60 55 50 45 40 35 30 25 20 15 10 5 0 5 10 15 20 25 30 35 40 45 50 55 60