


55 50 45 40 35 30 25 20 15 10 5 ± 5 10 15 20 25 30 35 40 45 50 55 60

FED. RD. DIST. No.	STATE	FED. AID PROJECT	FISCAL YEAR	16 33
10	OHIO		1934	
LAKE COUNTY		Sec. C. (Pt.) & B.P.		
S.H. No. 651				

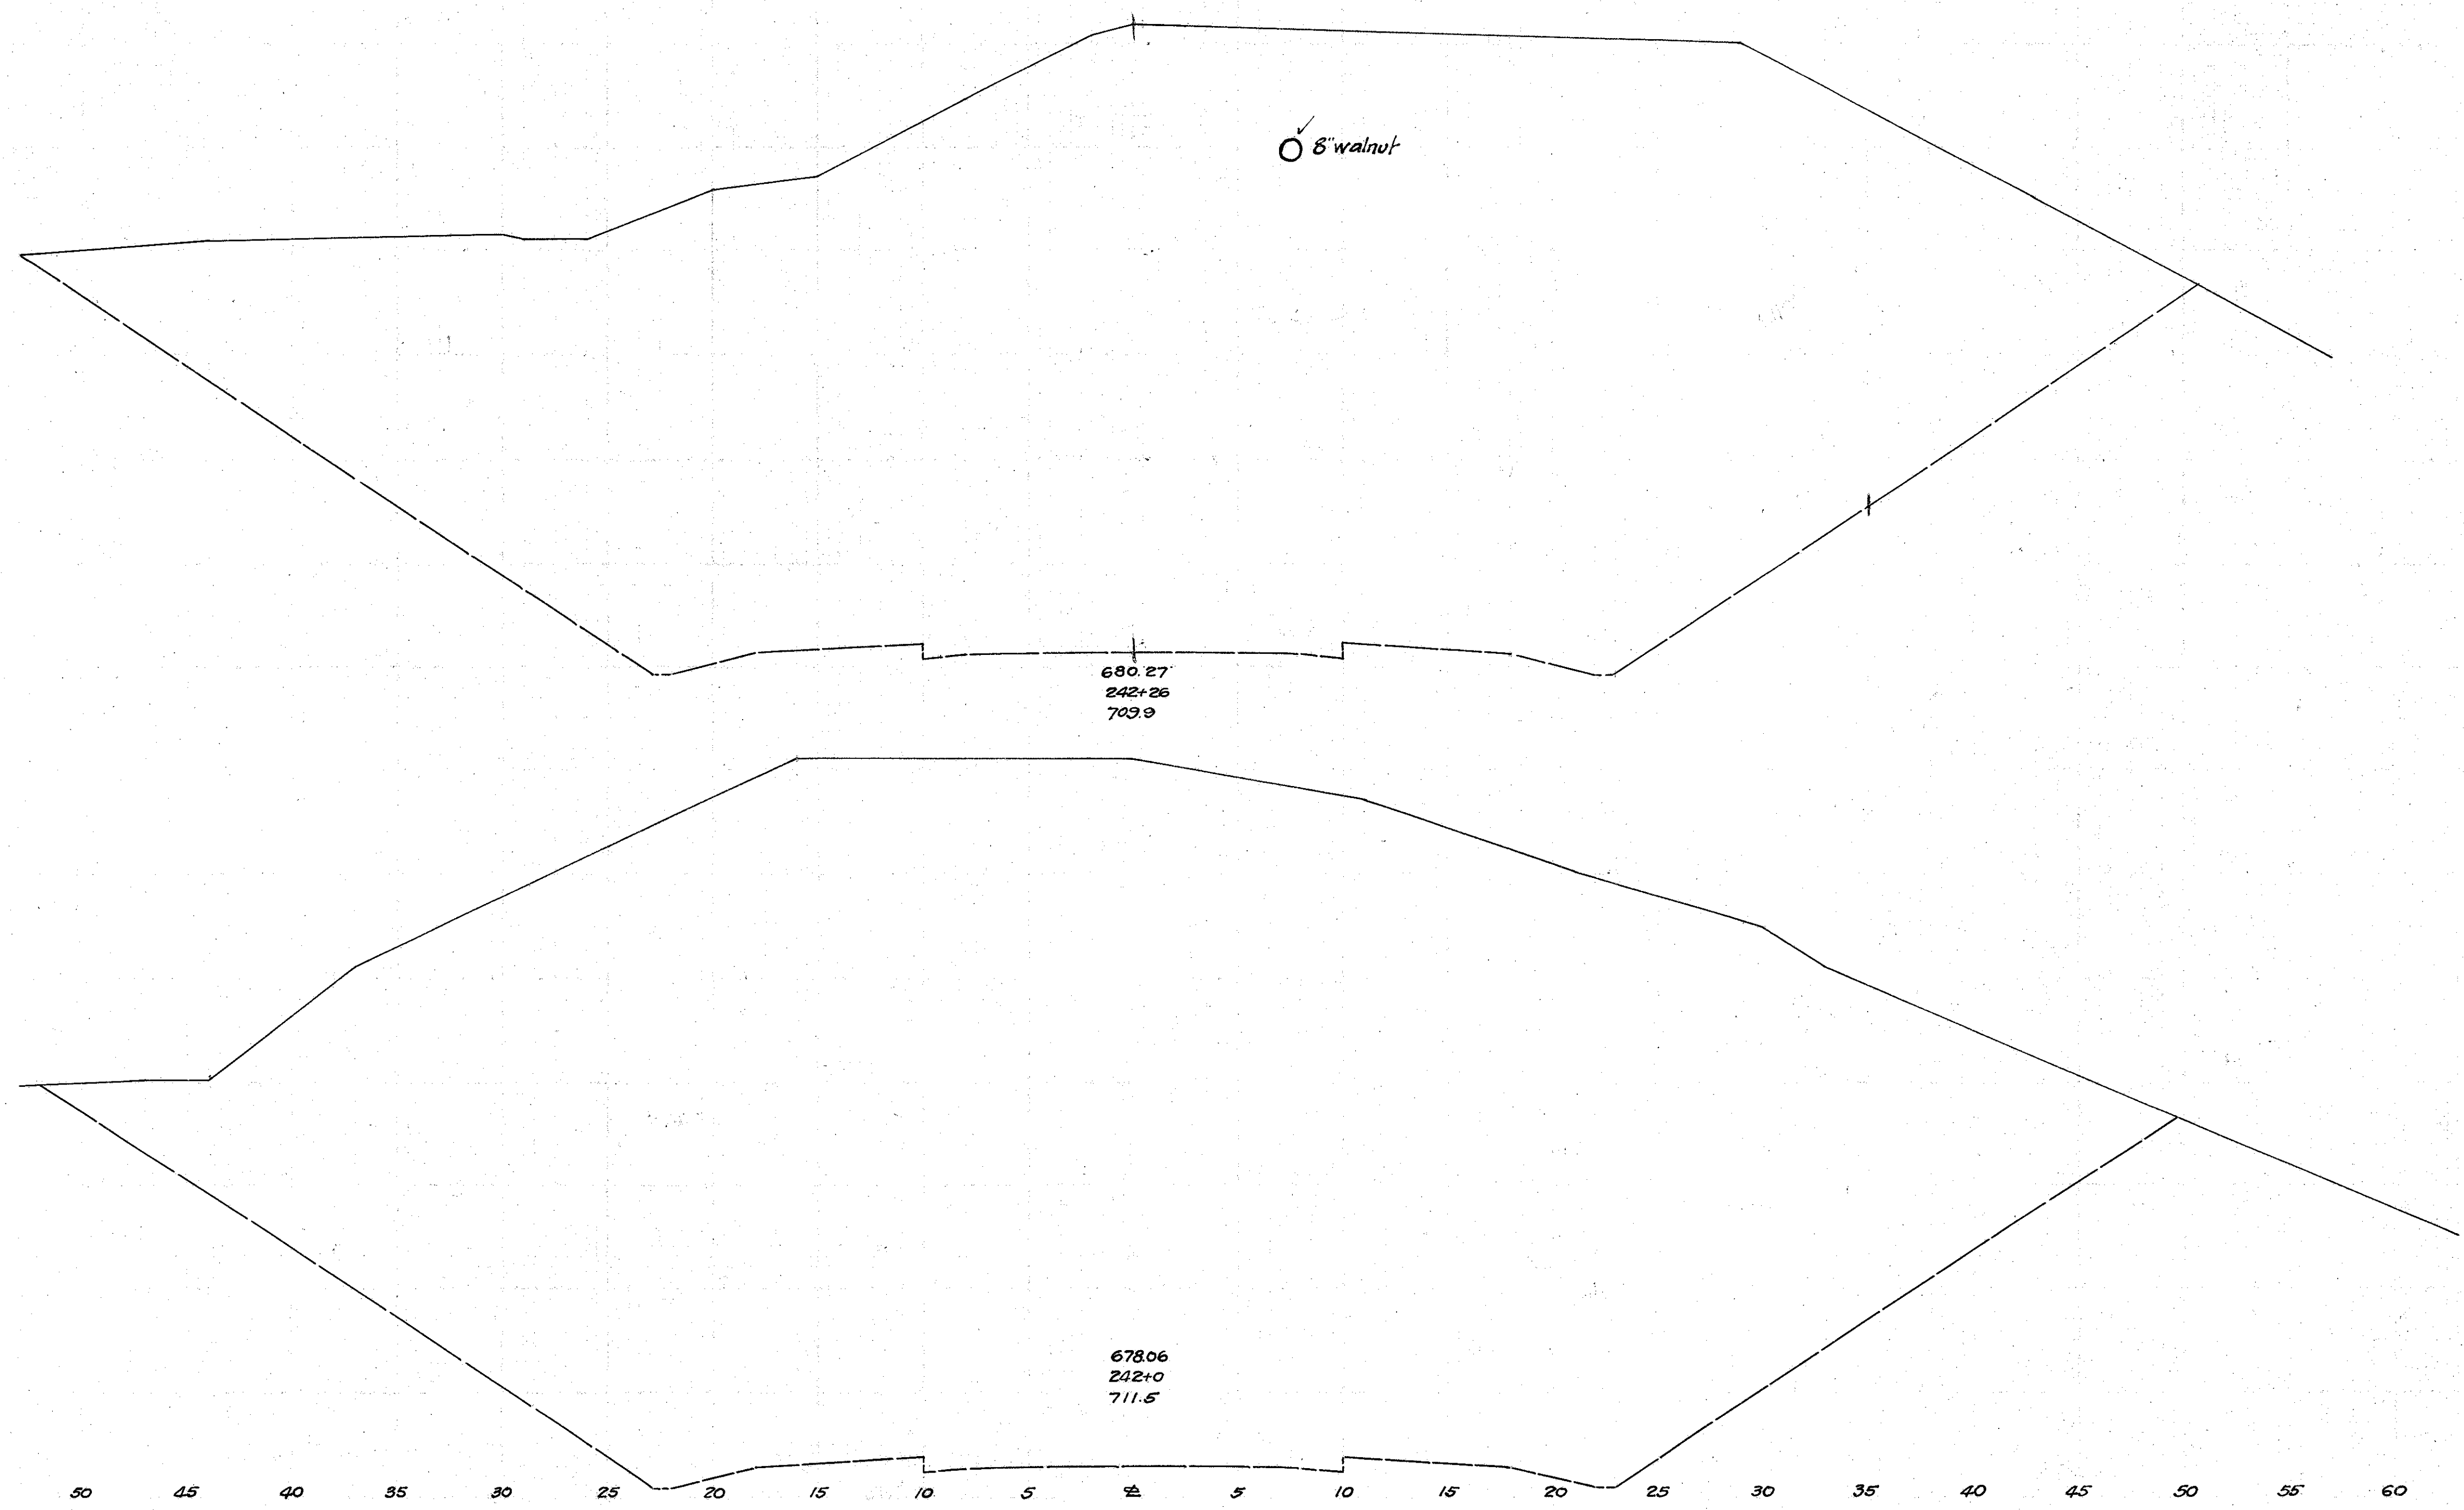

End Area		Cu. Yd.	
Cut	Fill	Cut	Fill
2060.0	0.0		
		2117.0	0.0
2335.8	0.0		
		690.0	0.0
		371.40	0.0
		3024.0	0.0
		1676	