


65 60 55 50 45 40 35 30 25 20 15 10 5 0 5 10 15 20 25 30 35 40 45 50 55 60

FED. RD. DIST. No.	STATE	FED. AID PROJECT	FISCAL YEAR	22
10	OHIO		1934	33
LAKE COUNTY				
S.H. No. 651				

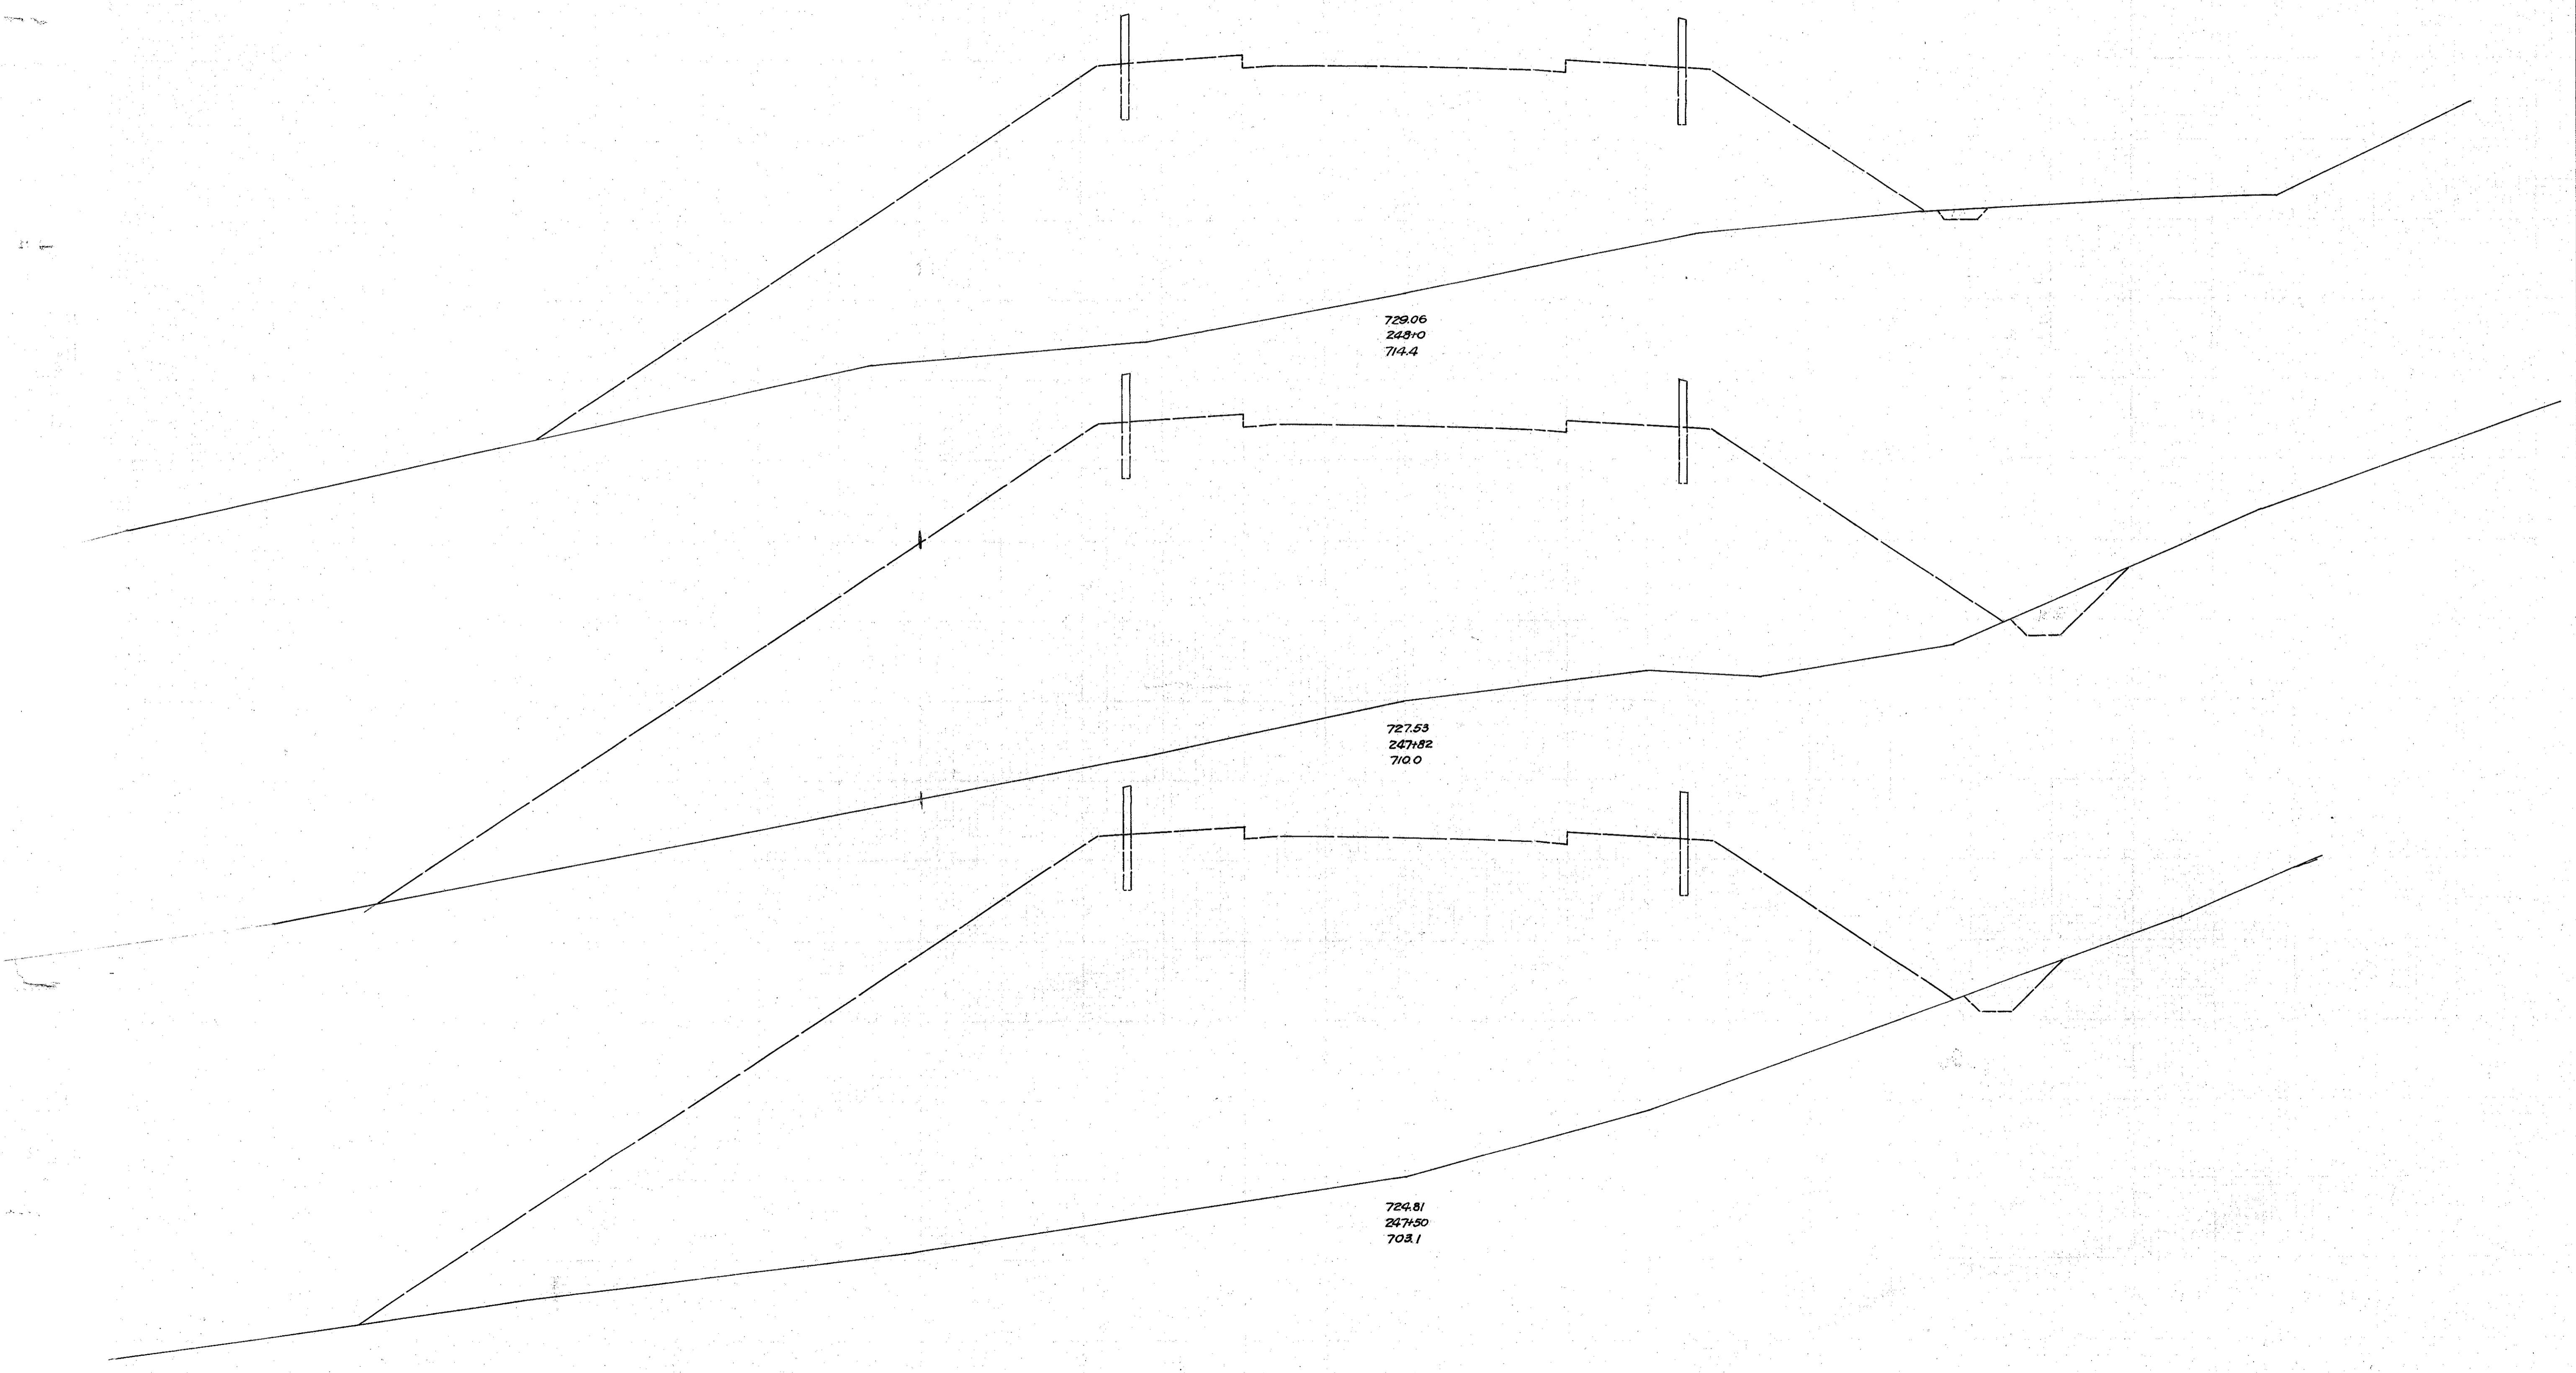

729.06
249.10
714.4

727.53
247.82
710.0

724.81
247.50
703.1

Sta.	End Area		Cu Yds	
	Cut	Fill	Cut	Fill
1.6		888.2		
4.0			4.0	735.0
10.6			10.6	1307.6
11.0			11.0	1698.0
8.2		1474.6		
13.0			13.0	2364.0