


70 65 60 55 50 45 40 35 30 25 20 15 10 5 0 5 10 15 20 25 30 35 40 45 50 55 60

FED. RD. DIST. No.	STATE	FED. AID PROJECT	FISCAL YEAR	23 33
10	OHIO		1934	

LAKE COUNTY
S.H. No. 651
Sec. C (Pl.) & B Ft.

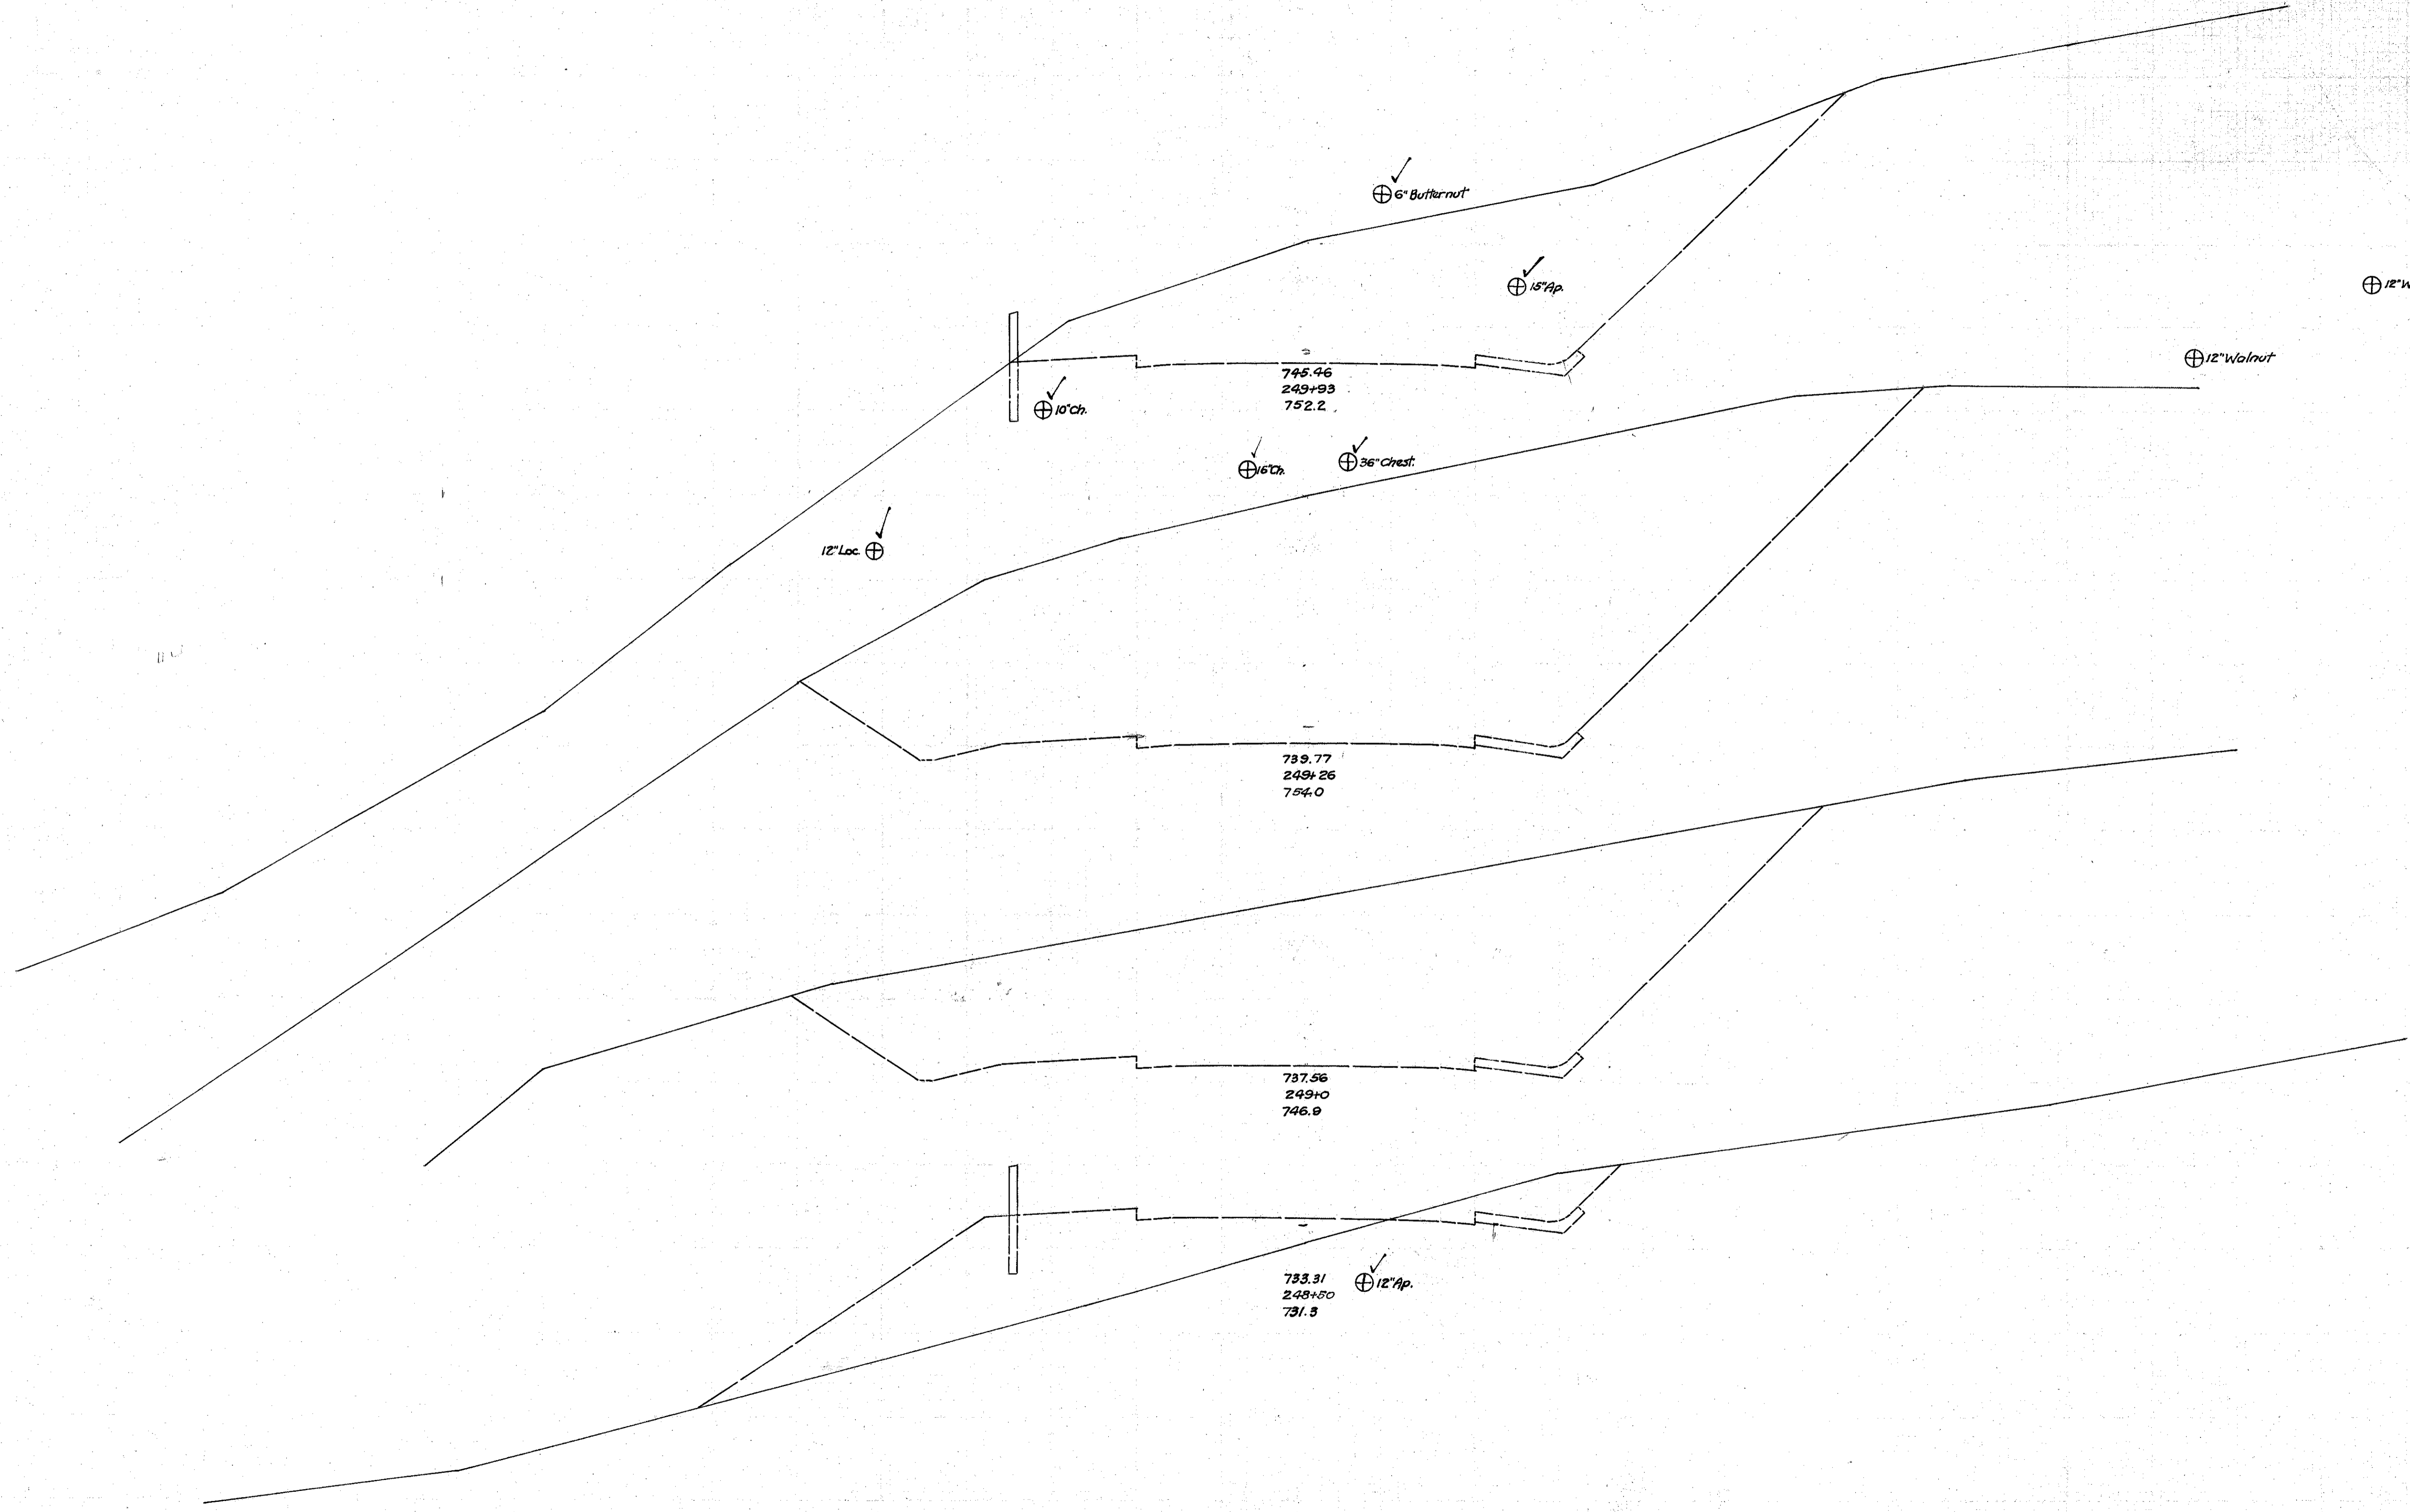

End Area		Cu Yds	
Cut	Fill	Cut	Fill
2966	0.0		
		1314.0	0.0
7624	0.0		
		599.0	0.0
481.6	0.0		
		467.0	134.0
23.2	144.4		
		23.0	96.5

70 65 60 55 50 45 40 35 30 25 20 15 10 5 0 5 10 15 20 25 30 35 40 45 50 55 60