


70 65 60 55 50 45 40 35 30 25 20 15 10 5 4 5 10 15 20 25 30 35 40 45 50 55

FED. RD. DIST. No.	STATE	FED. AID PROJECT	FISCAL YEAR	24 33
10	OHIO		1934	
LAKE COUNTY			Sec. 2 (Pt.) & B Ft.	
S.H. No. 651				

End Area	Cu. Yds.	Cut	Fill
----------	----------	-----	------

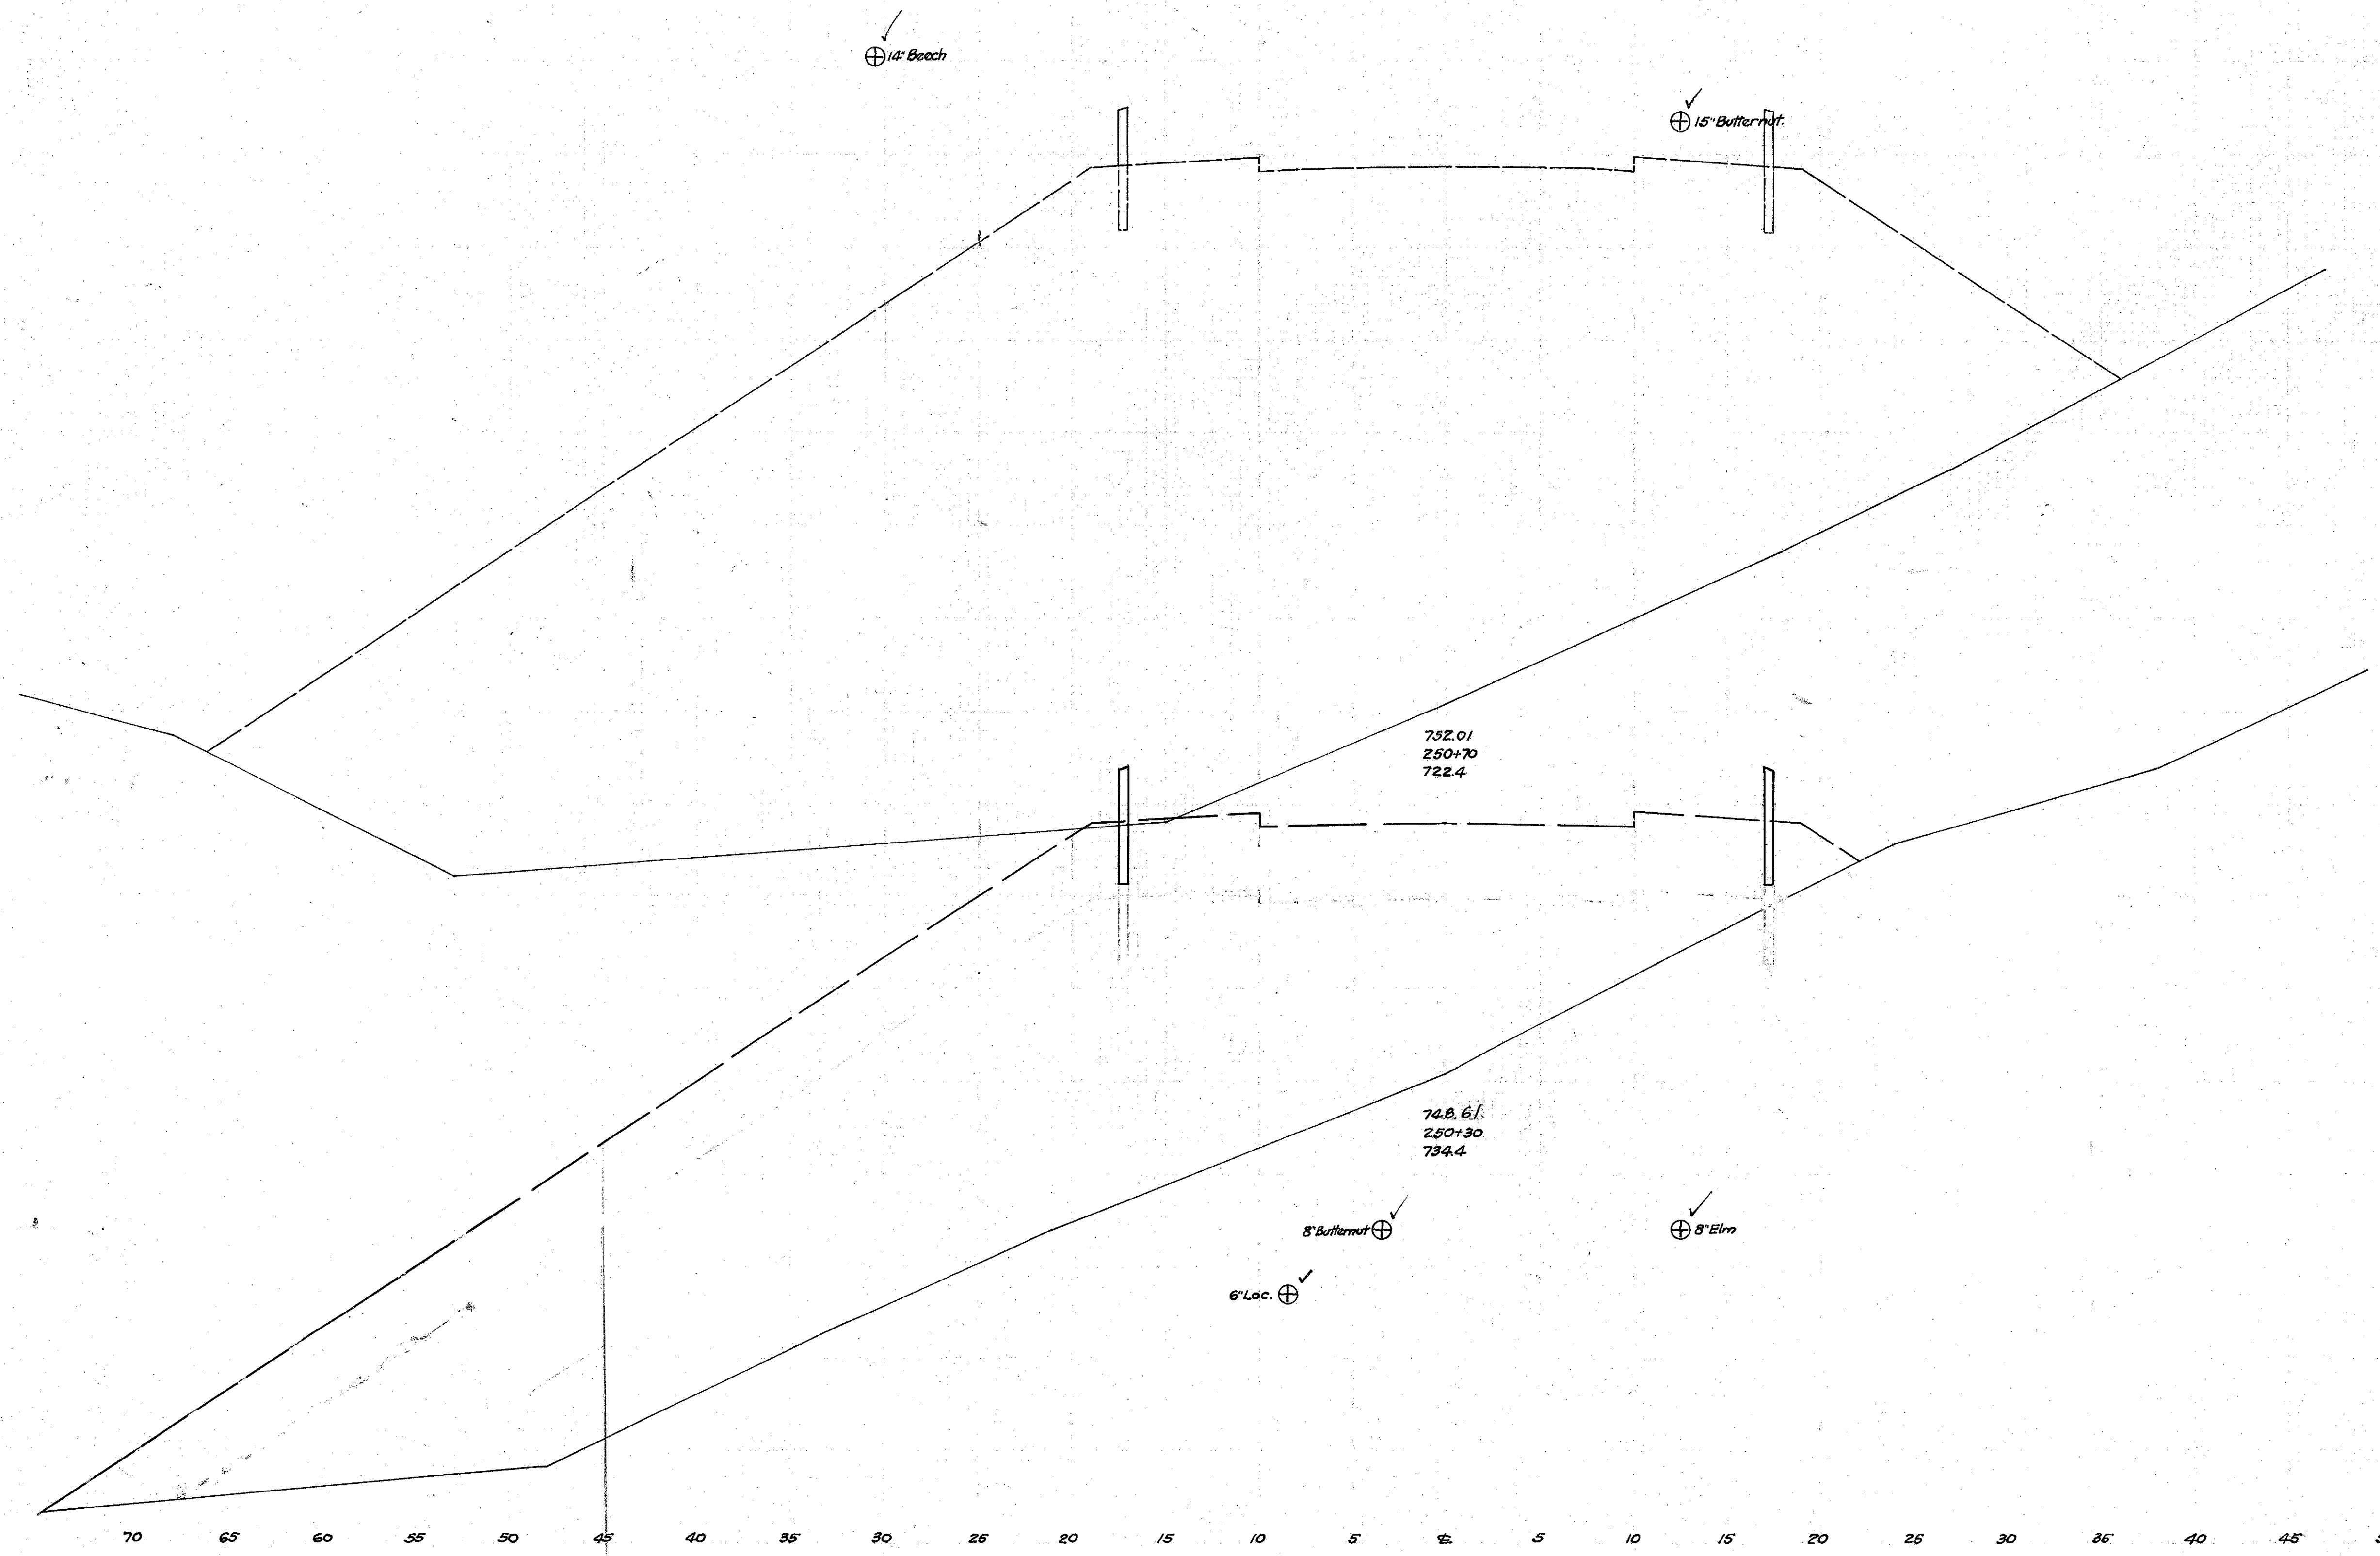

250+39.74

0.0 2254.8

0.0 663.0
0.0 2591.0
0.0 1918.0

0.0 1230.0

203.0 840

70 65 60 55 50 45 40 35 30 25 20 15 10 5 4 5 10 15 20 25 30 35 40 45 50 55