


65 60 55 50 45 40 35 30 25 20 15 10 5 0 5 10 15 20 25 30 35 40 45 50 55 60

FED. RD. DIST. No.	STATE	FED. AID PROJECT	FISCAL YEAR	25 33
10	OHIO		1934	
LAKE COUNTY		Sec. C (Pt.) & B Pt.		
SH. No. 651				

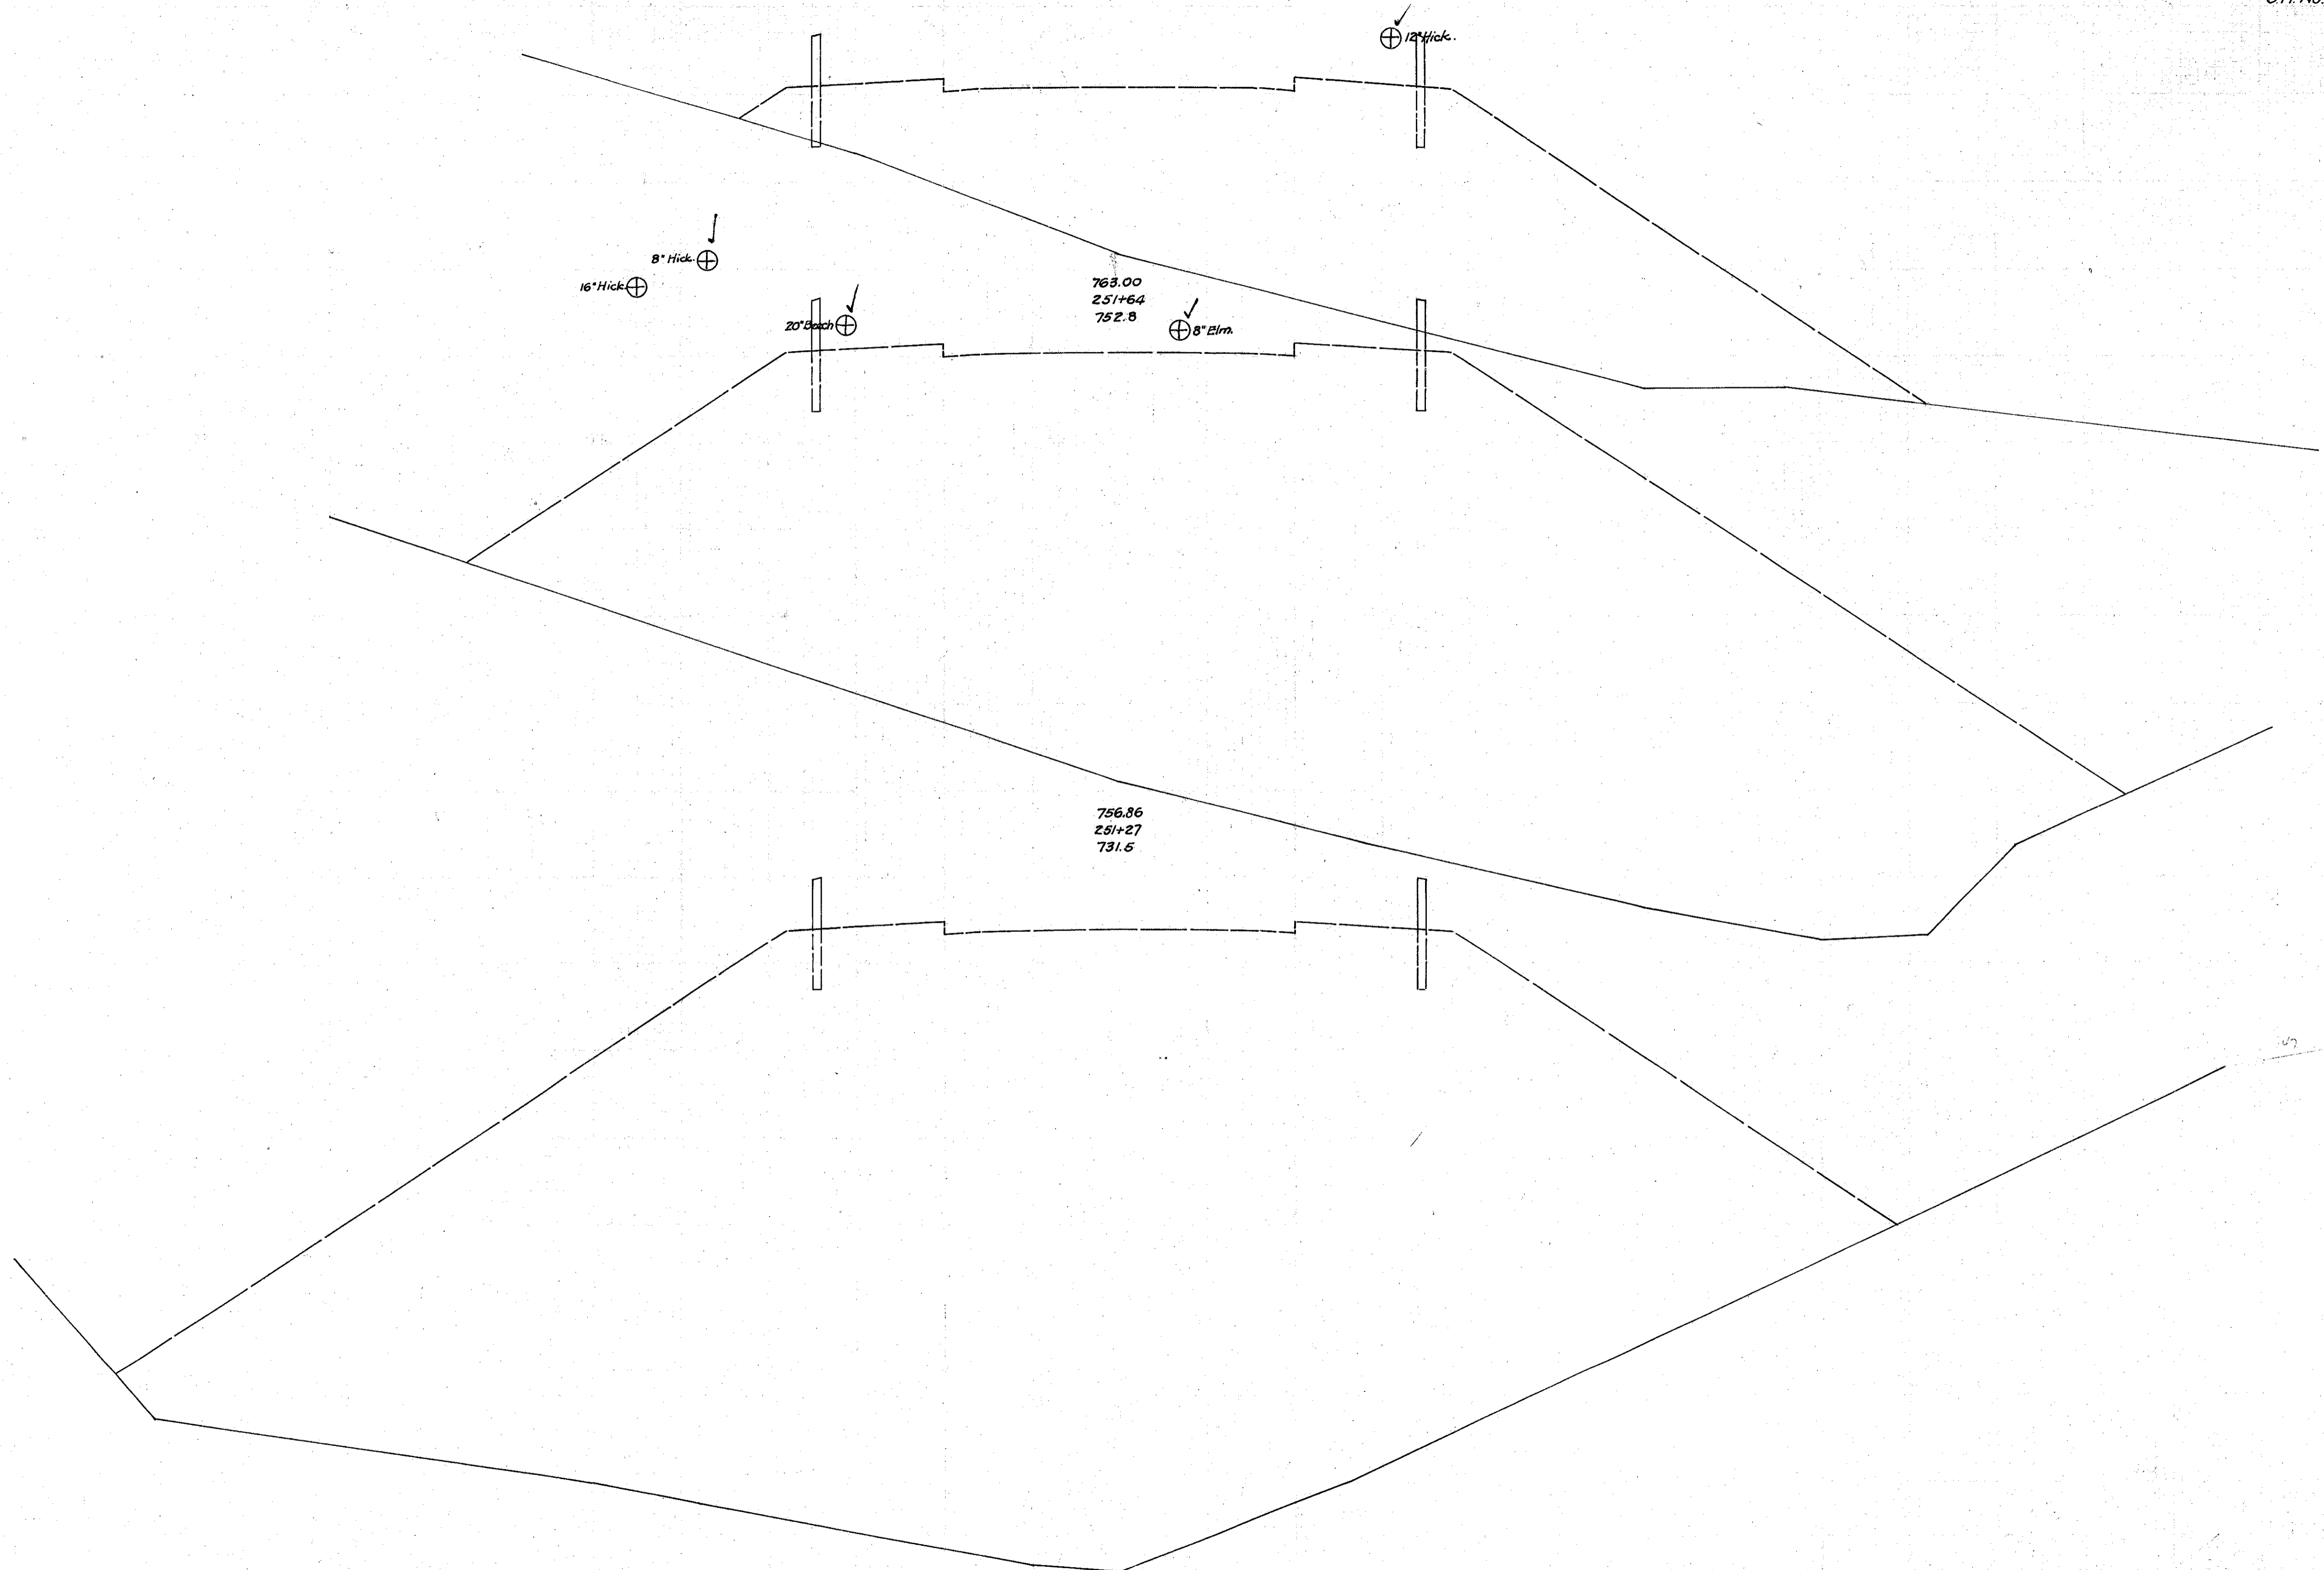

End Area		Cu. Yds.	
Cut	Fill	Cut	Fill
0.0	578.6		
		0.0	1630
0.0	13022		
		0.0	2092.0
0.0	23744		
		0.0	2572.0

65 60 55 50 45 40 35 30 25 20 15 10 5 0 5 10 15 20 25 30 35 40 45 50 55 60