


End Area	Cu. Yds.	
	Cut	Fill
1858	0.0	
1226	0.0	292.0
		161.0
442	1.0	
		54.0
14.4	7.6	
		80.0
72.0	0.0	
		266.0
188.8	0.0	
		344.0
224.0	0.0	
		561.0
381.6	0.0	
		597.0
386.0	0.0	
		315.0
		472.0

Exc. 4.086 Cu. Yds.
Emb. 9.328 " "
Emb. + 25% 10.440 " "
Barrow 6.374 " "

10' Elm

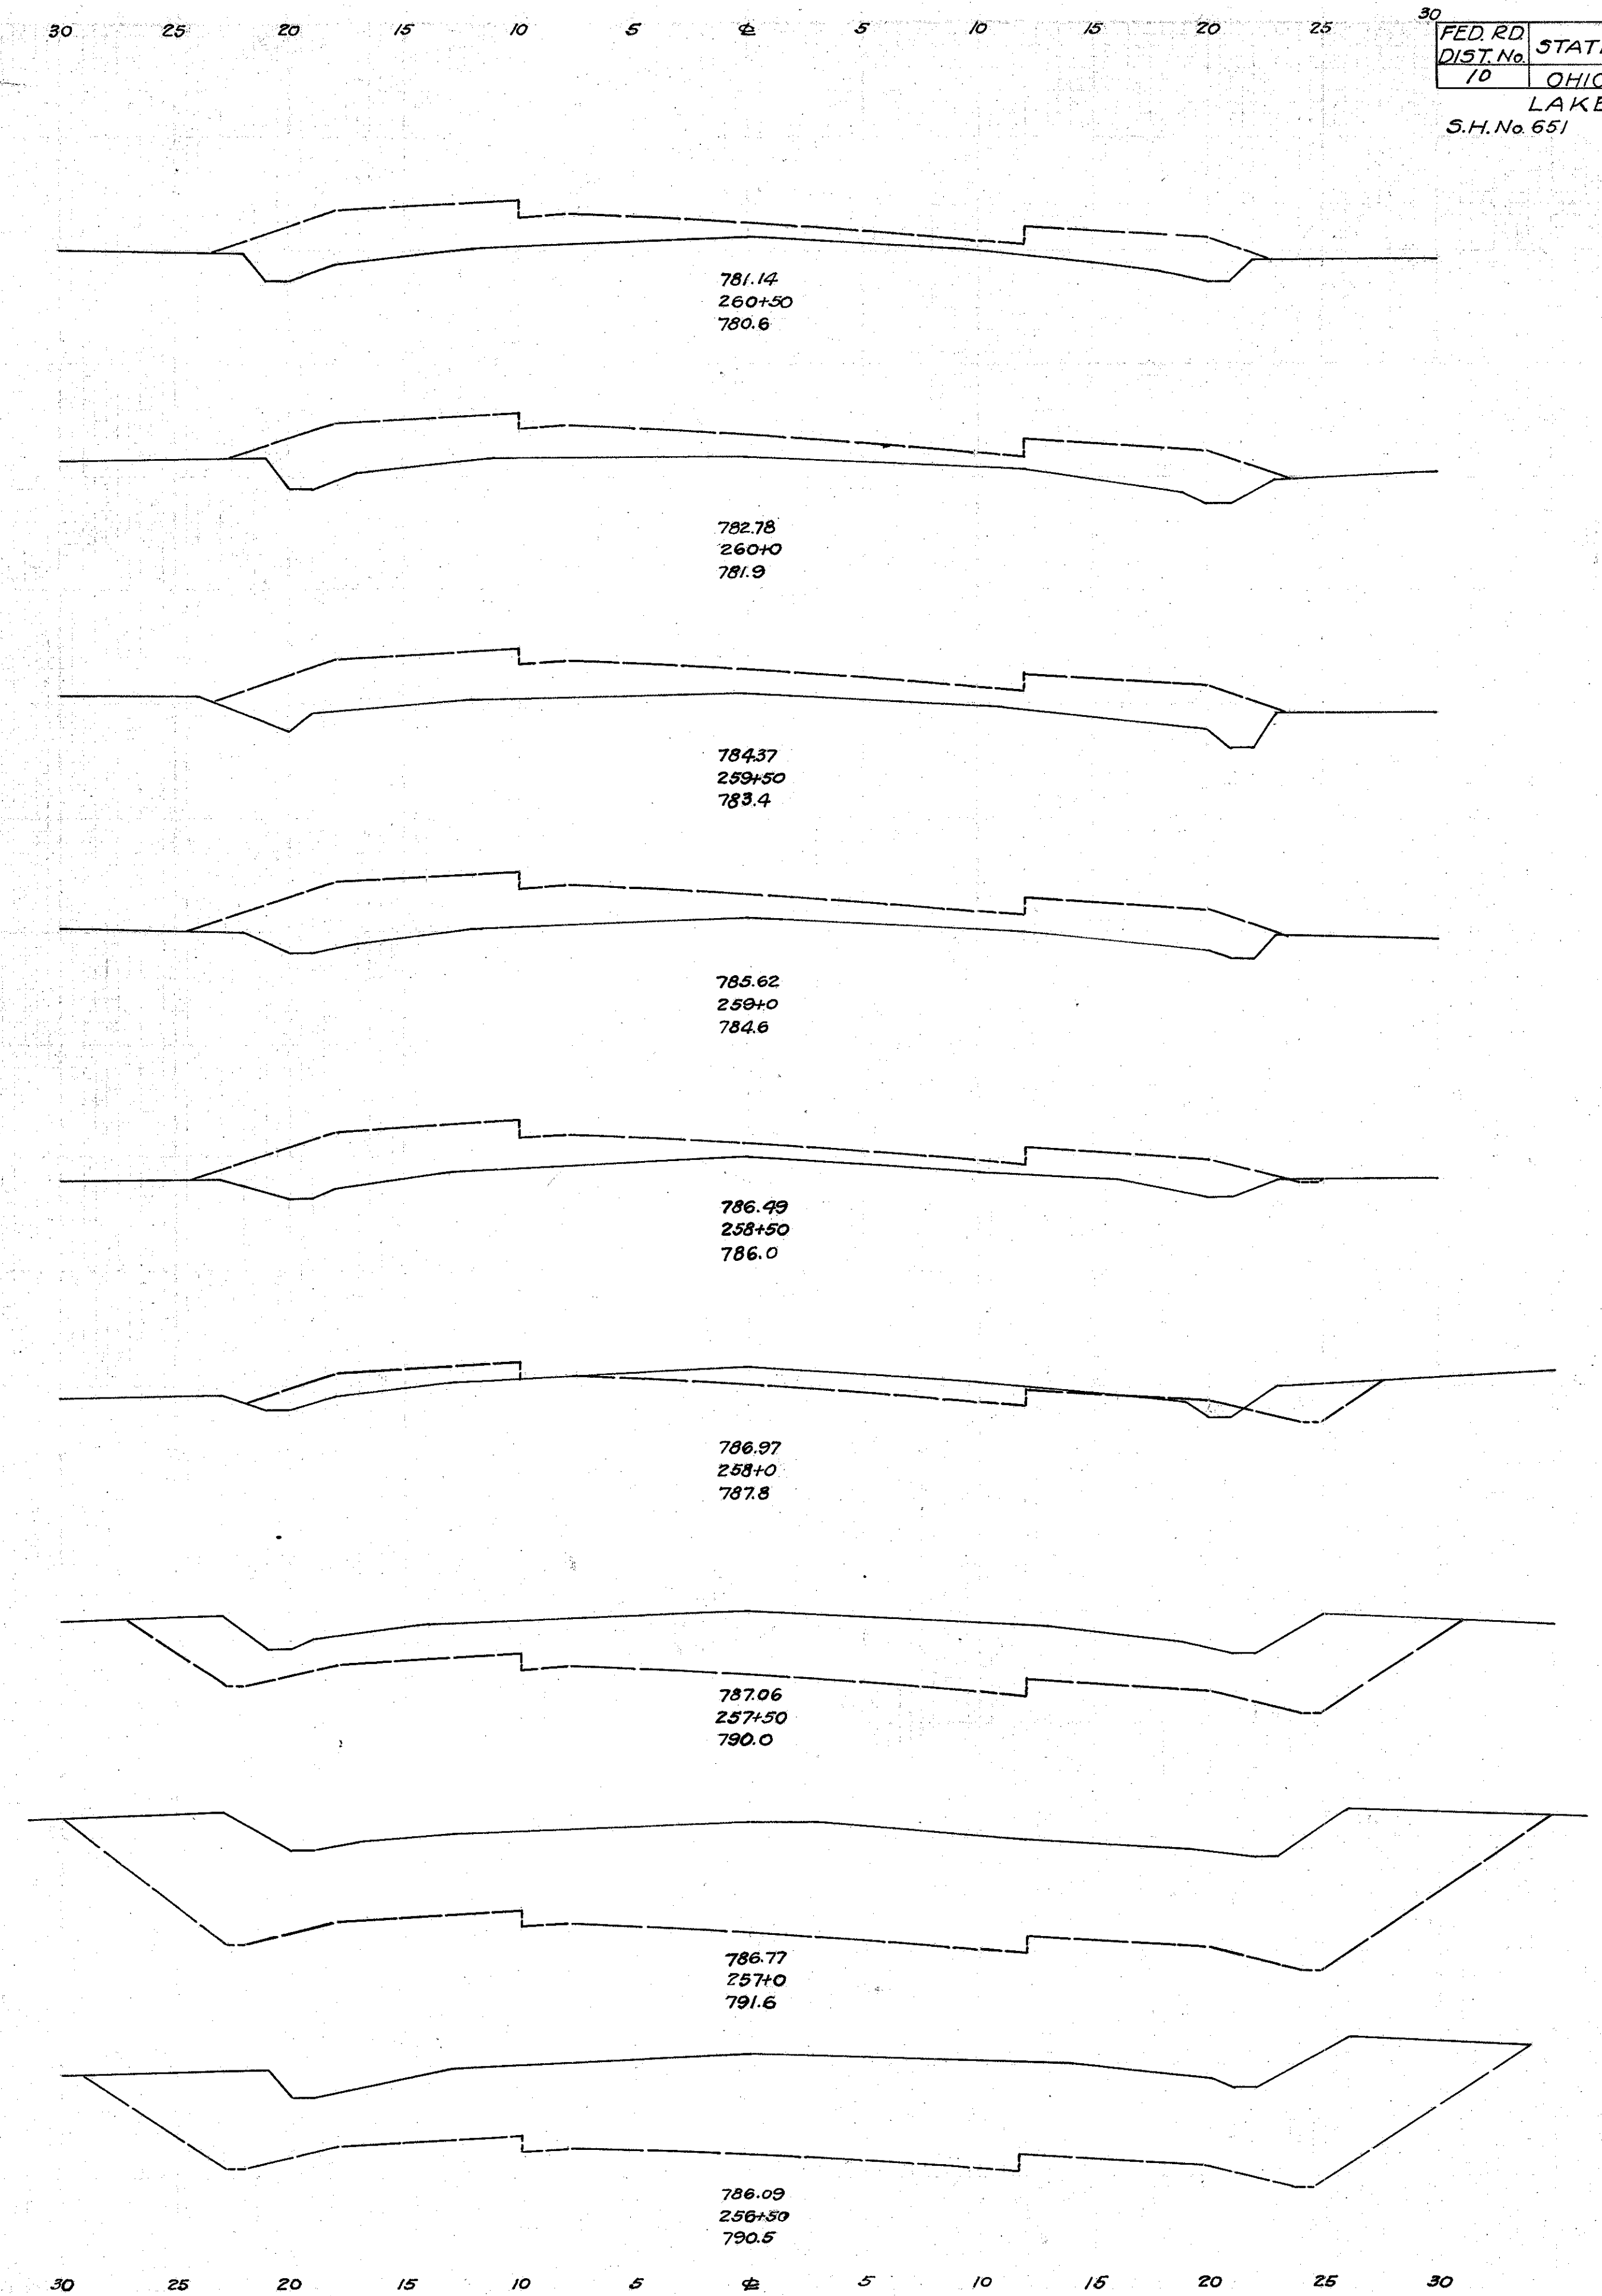

End Area	Cu. Yds.	
	Cut	Fill
0.0	53.6	
		0.0
0.0	62.0	
		0.0
0.0	69.0	
		0.0
0.0	75.4	
		0.0
0.2	60.8	
		19.0
19.8	11.4	
		142.0
133.4	0.0	
		374.0
270.4	0.0	
		469.0
236.0	0.0	
		590.0