


Sta.	End Area		Cu. Yds.	
	Cut	Fill	Cut	Fill
261+0	102.4	0.0		
262+0			108.0	14.0
263+0	14.2	15.2		
264+0			13.0	80.0
265+0	0.0	70.8		
266+0			0.0	146.0
267+0	0.0	87.0		
268+0			0.0	153.0
269+0	0.0	84.2		
270+0			0.0	144.0
271+0	0.0	71.0		
272+0			0.0	122.0
273+0			0.0	45.0
274+0	0.0	61.2		
275+0			2.0	95.0
276+0	2.4	41.4		
277+0			8.0	64.0
278+0	6.0	27.6		
279+0			9.0	56.0
280+0	3.2	32.6		
281+0			3.0	85.0

Exc. Emb. Waste
790 Cu. Yds.
632
790
0

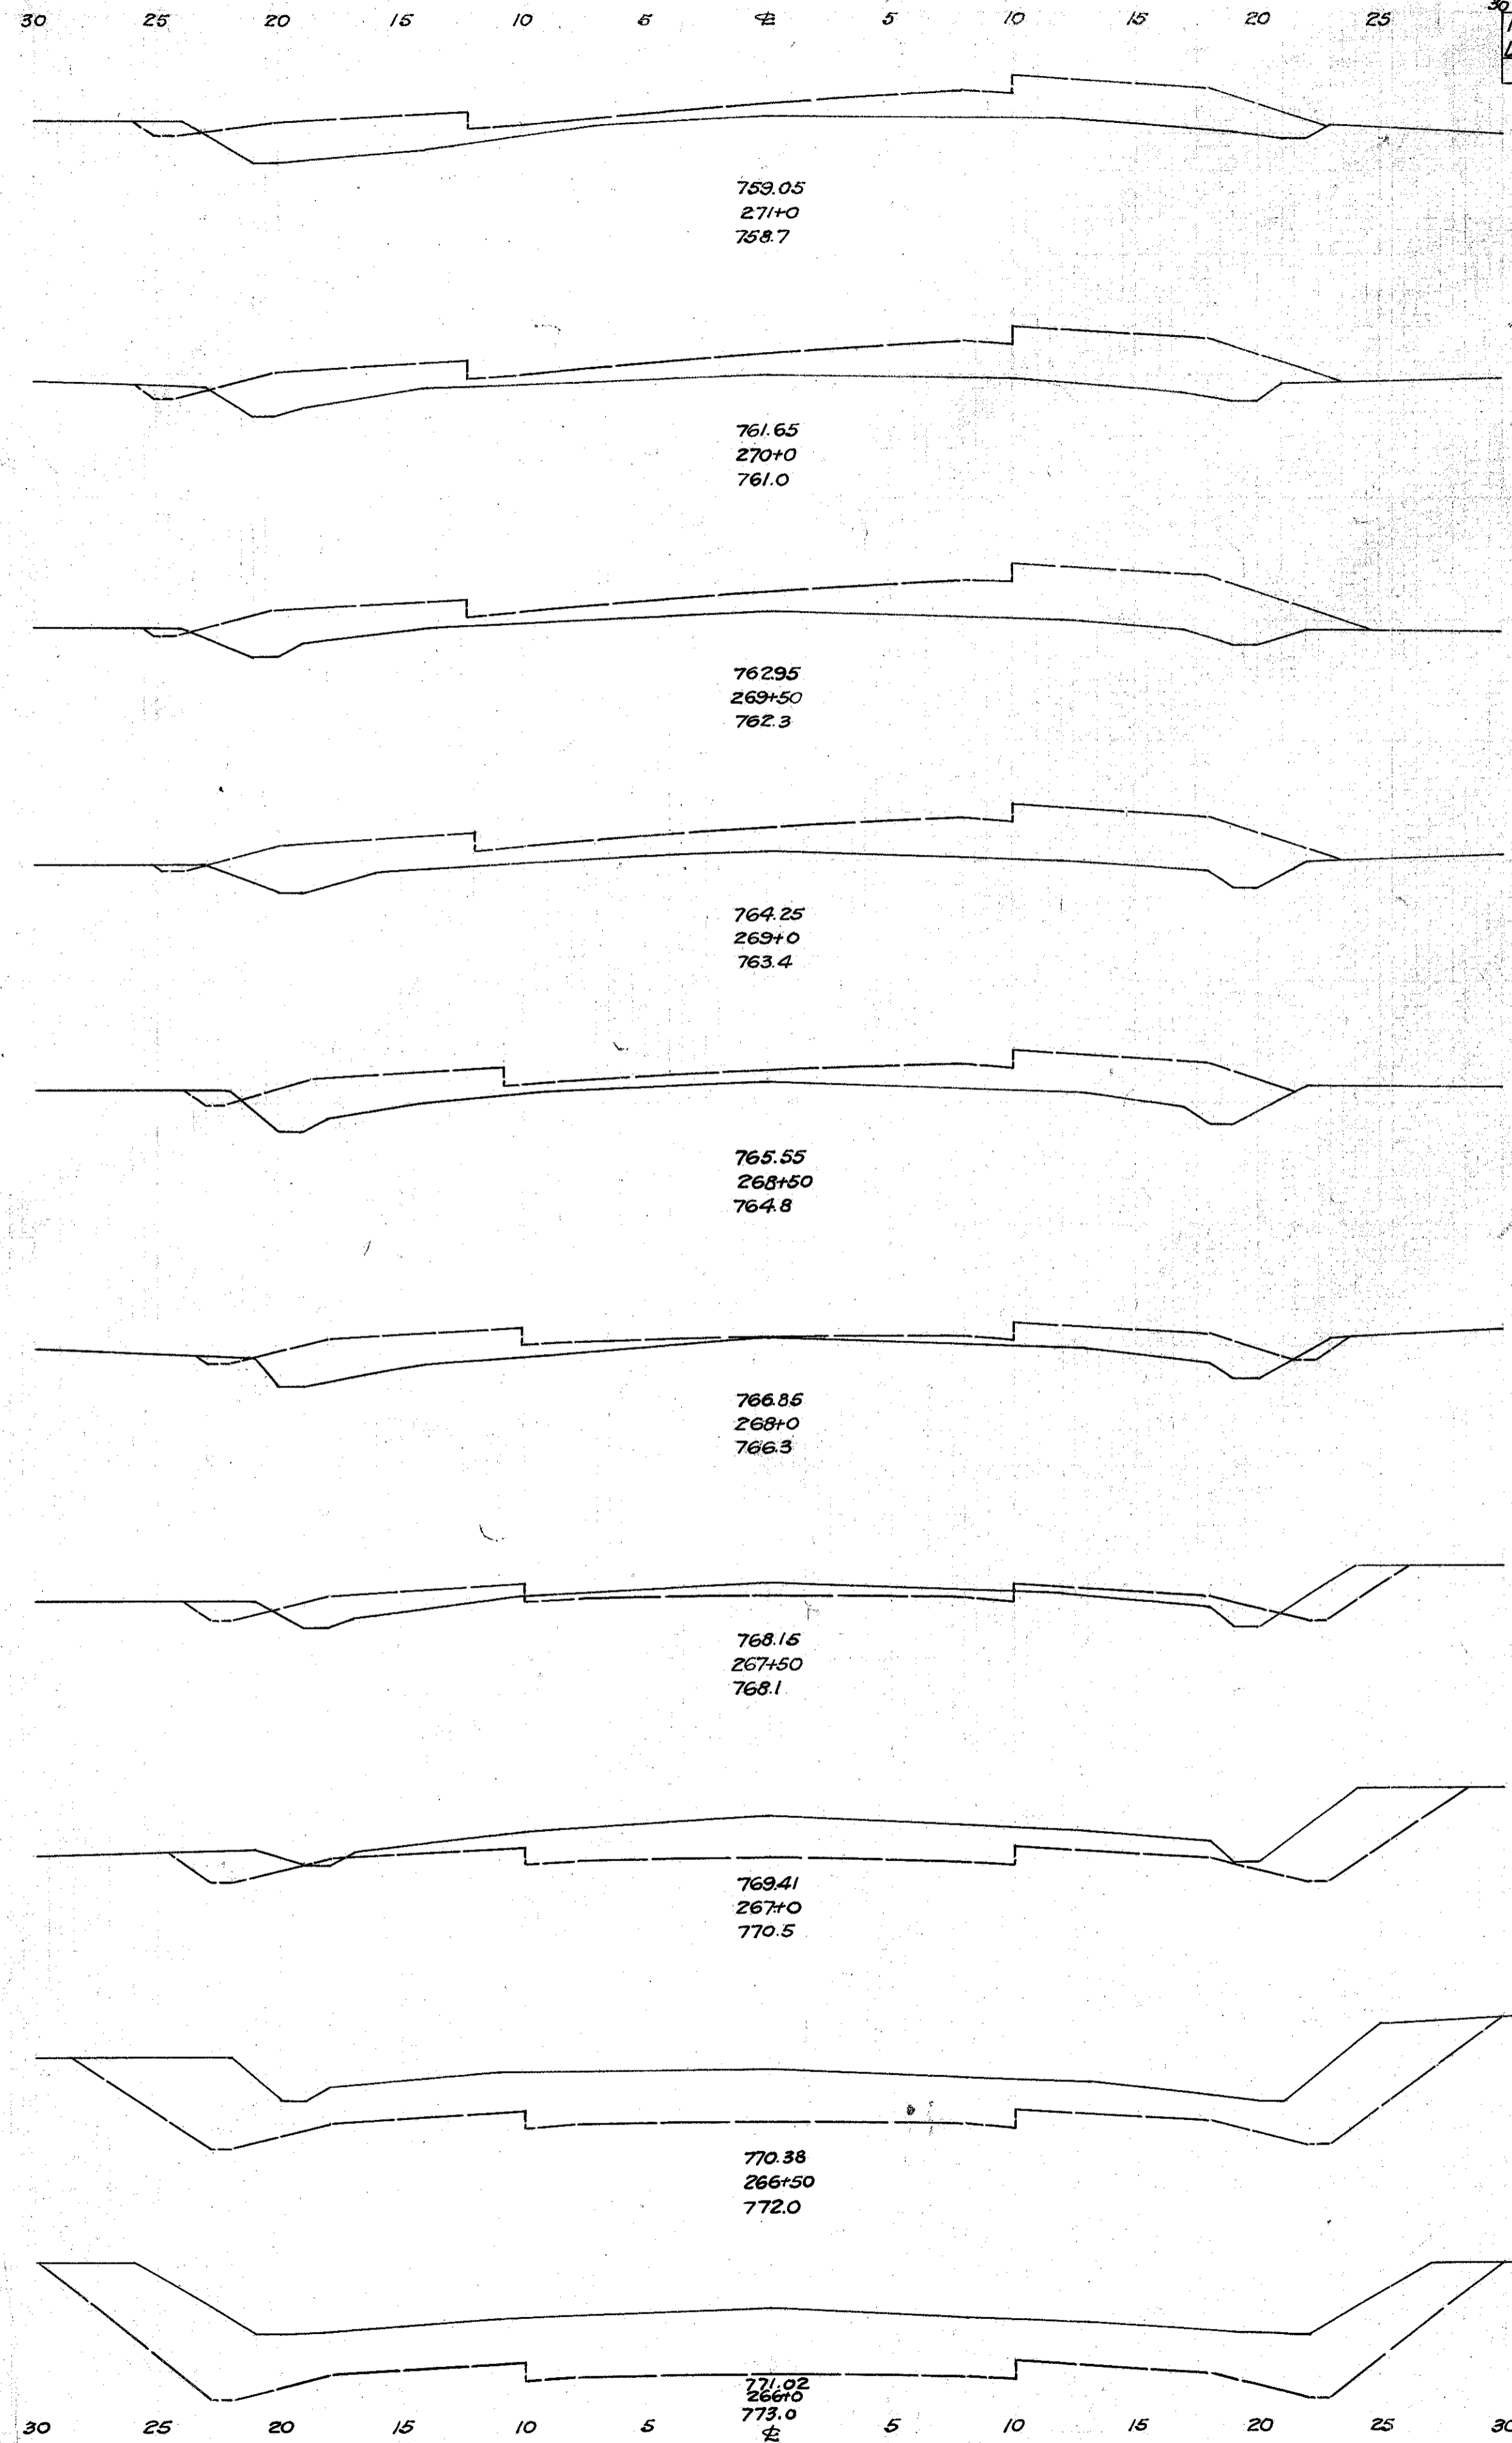

Sta.	End Area		Cu. Yds.	
	Cut	Fill	Cut	Fill
758.7	1.4	30.6		
759.05			5.0	207.0
761.65	1.2	61.0		
762.95			2.0	114.0
764.25	0.6	62.0		
765.55			1.0	120.0
766.85	0.6	63.0		
768.16			2.0	107.0
769.41	1.0	47.2		
770.38			2.0	74.0
771.02	1.6	32.2		
773.0			14.0	42.0
773.0	13.0	13.0		
773.0			66.0	12.0
773.0	58.6	0.4		
773.0			159.0	0.0
773.0	113.4	0.0		
773.0			227.0	0.0
773.0	132.0	0.0		
773.0			217.0	0.0

Exc. Emb. Borrow
882 Cu. Yds.
810
1013

FED. RD. DIST. No. 10
STATE OHIO
PROJECT YEAR 1934
LAKE COUNTY
S.H. No. 651
Sec. C (Pt.) & B Pt.
COUNTY
27
33