


End Area	Cu. Yds.	
	Cut	Fill
0.8	52.2	
	2.0	106.0
1.0	62.0	
	2.0	110.0
1.2	56.6	
	2.0	210.0
0.0	56.8	
	1.0	117.0
1.4	69.8	
	1.0	134.0
0.0	75.0	
	0.0	144.0
0.0	81.0	
	0.0	144.0
0.4	74.4	
	1.0	135.0
0.8	71.6	
	3.0	122.0
2.0	60.4	
	5.0	96.0

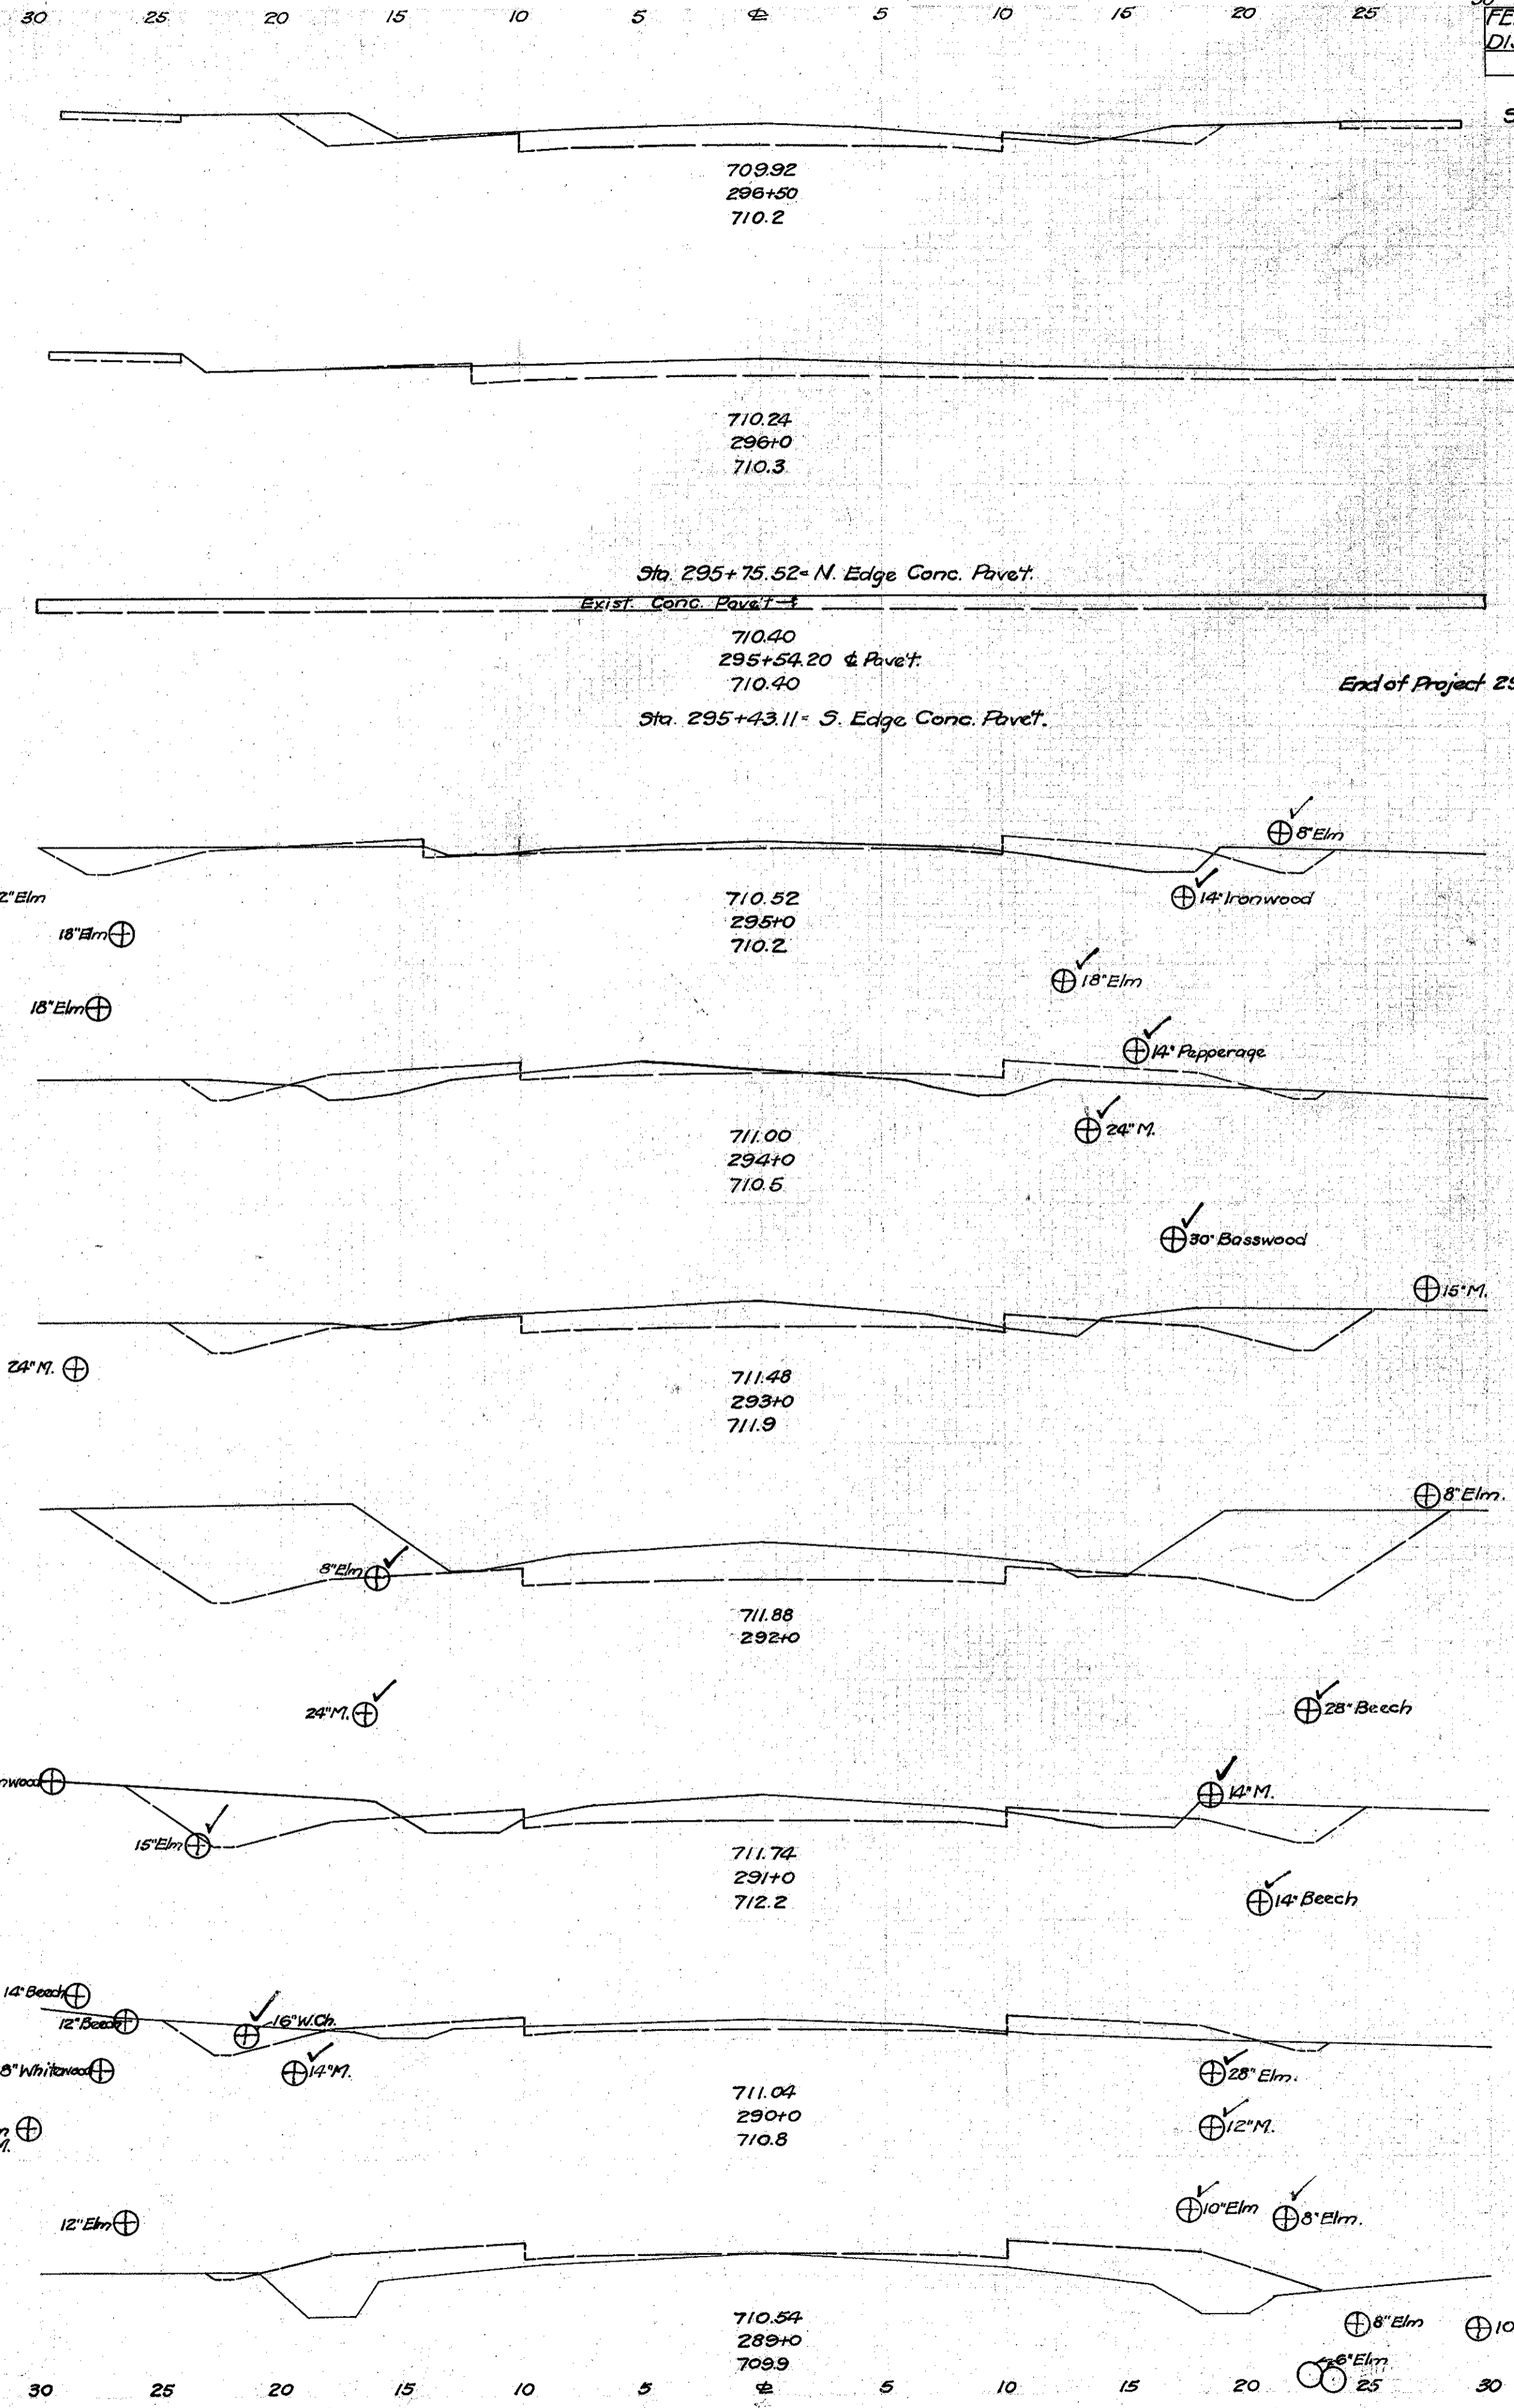

End Area	Cu. Yds.	
	Cut	Fill
23.8	1.0	
		48.0 1.0
27.8	0.4	
		27.8 0.4 25.0 1.0
14.2	8.4	
		23.0 13.0
14.2	8.4	
		42.0 52.0
8.2	19.4	
		75.0 41.0
32.4	2.6	
		242.0 6.0
98.0	0.6	
		253.0 14.0
38.8	6.8	
		94.0 31.0
12.2	10.2	
		23.0 98.0
0.4	39.8	
		2.0 170.0

FED. RD. DIST. No. 10 STATE OHIO PROJECT YEAR 1934 COUNTY LAKE COUNTY Sec. C (Pt.) & B Pt. 29 33 S.H. No. 651