
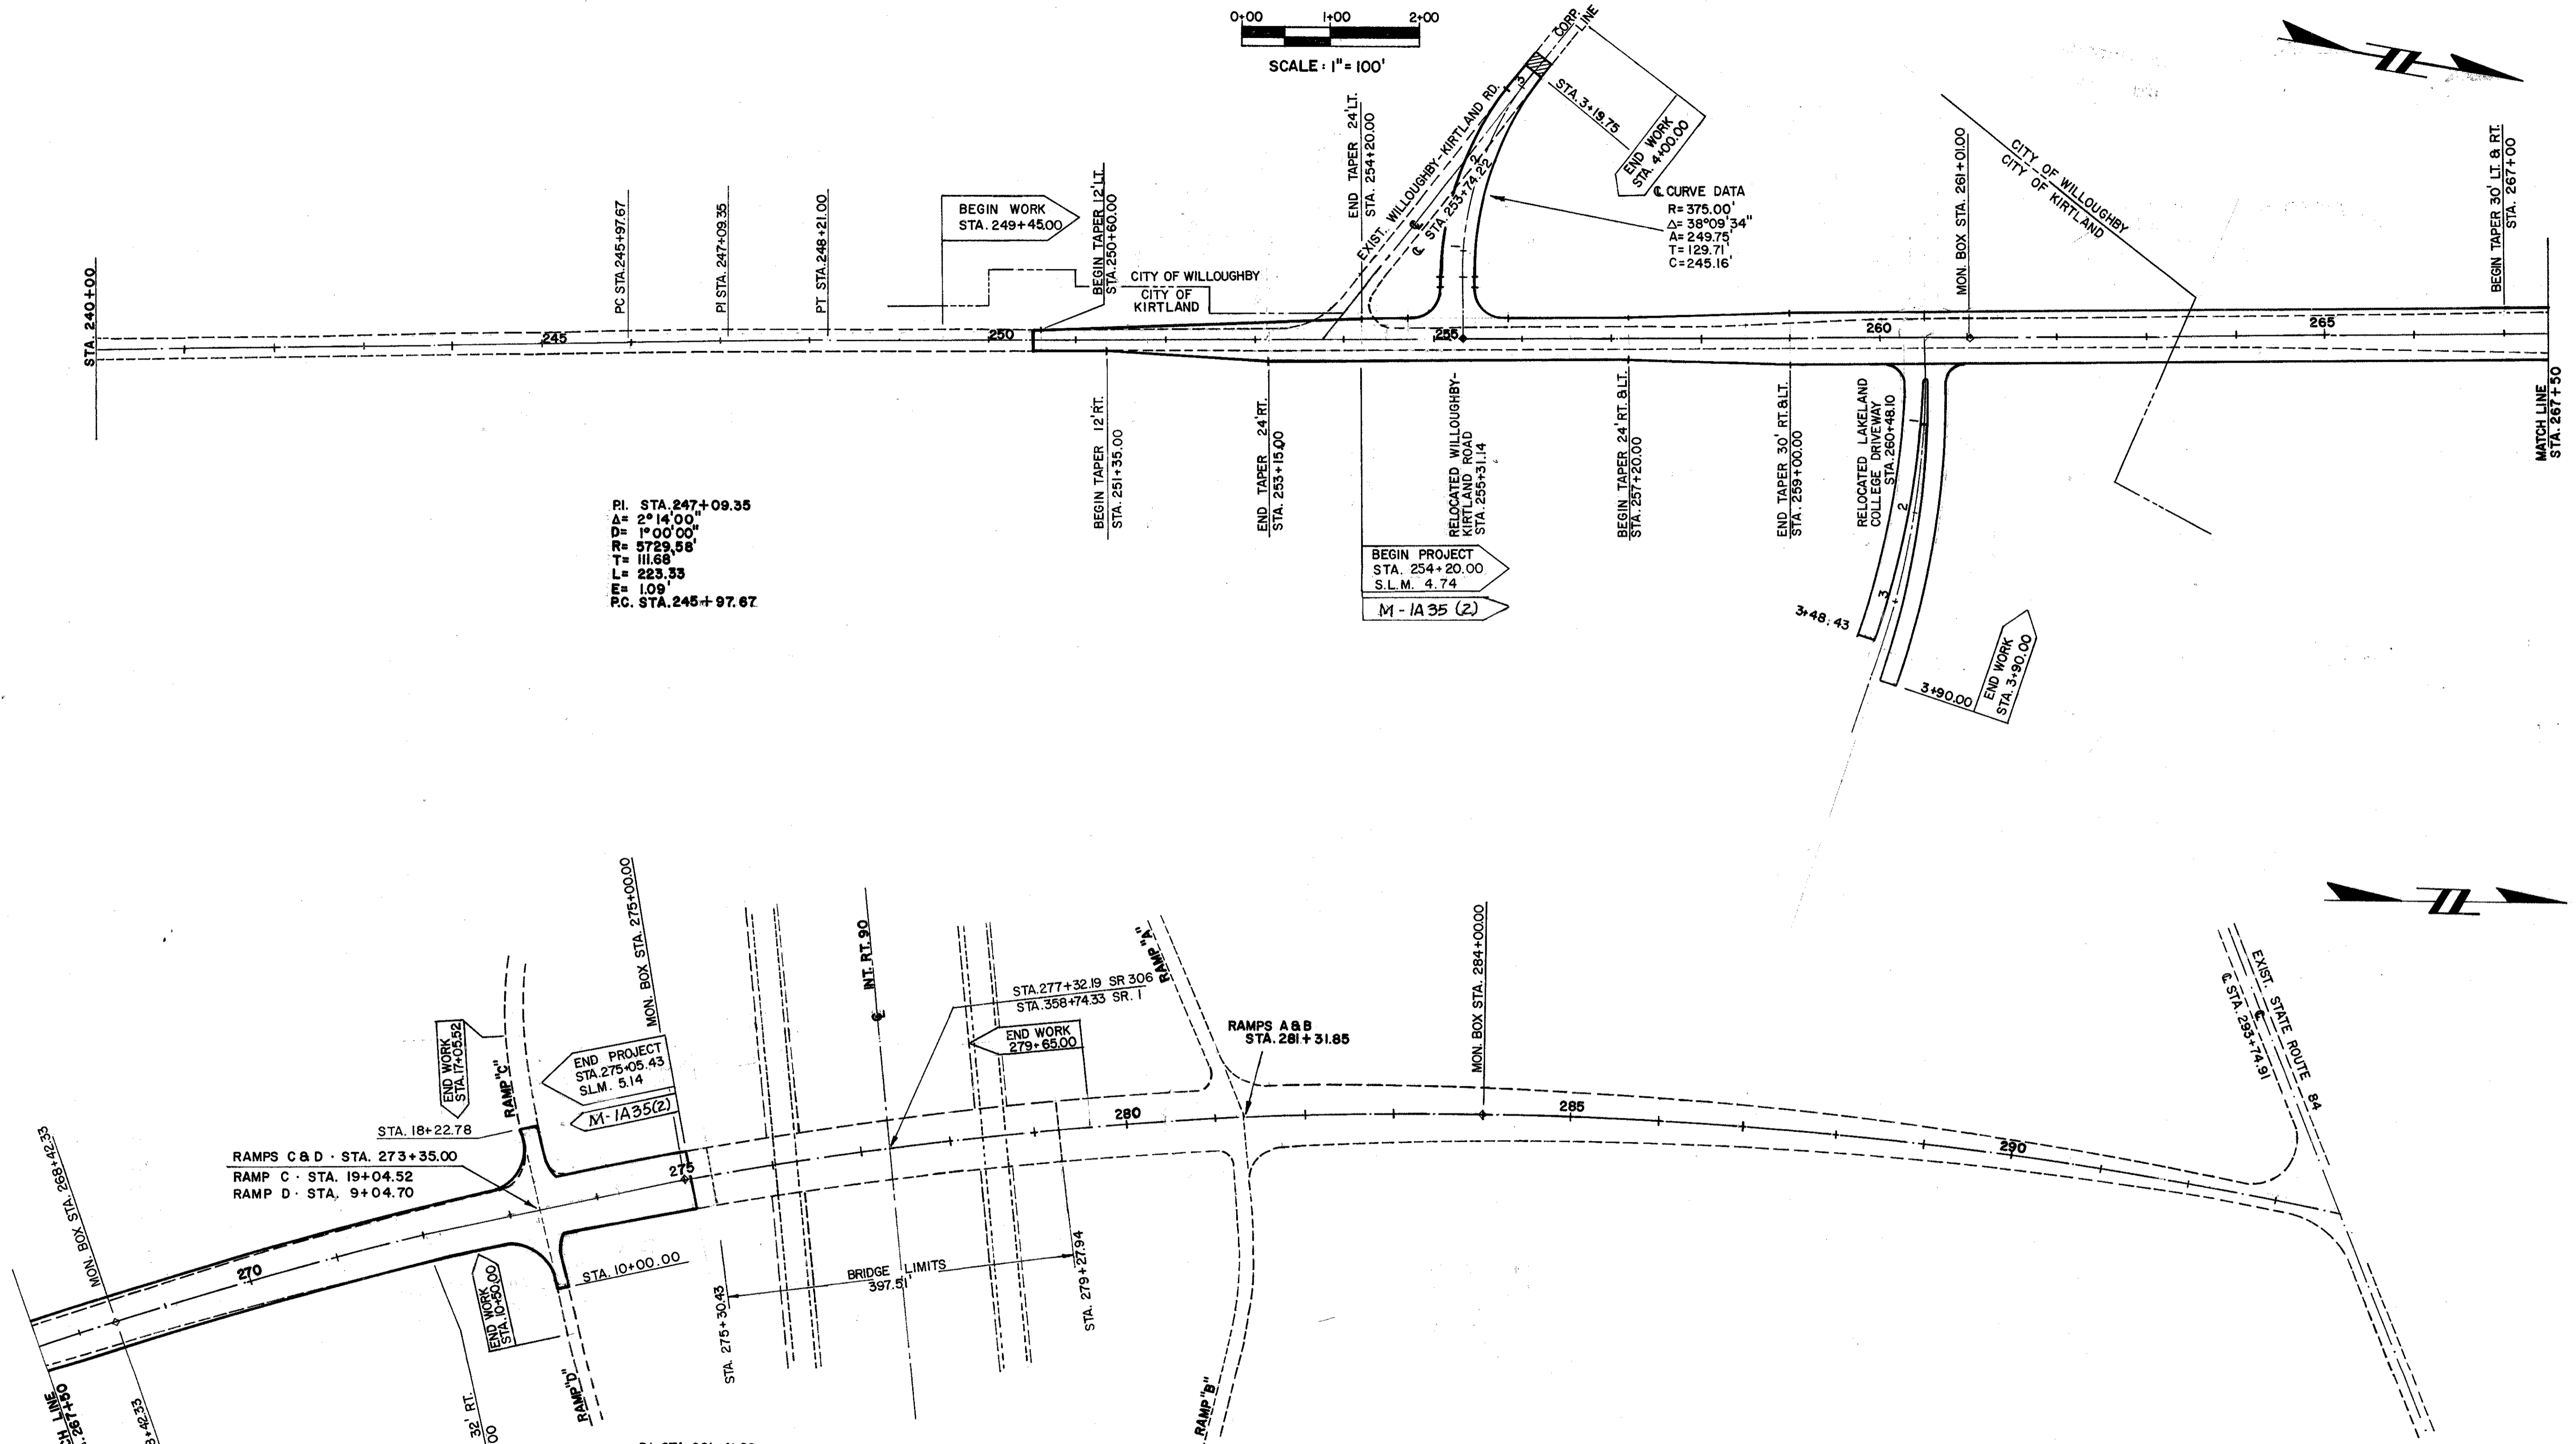
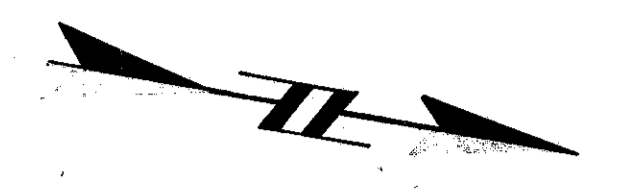


SCHEMATIC PLAN

FED. RD. DIVISION	STATE	PROJECT	
5	OHIO		

2
73

LAKE COUNTY
LAK-306-4.74

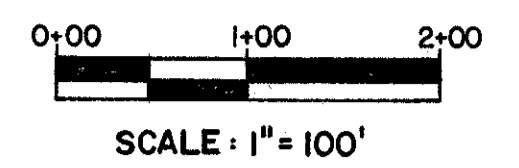

COLPETZER-WOODS CONSULTANTS INC.
MENTOR, OHIO

STATE OF OHIO
DEPARTMENT OF TRANSPORTATION

DESIGNED	DRAWN	TRACED	CHECKED	REVIEW	DATE	RE