


MAINTENANCE OF TRAFFIC PLAN

FED. RD. DIVISION	STATE	PROJECT	FISCAL YEAR
5	OHIO		

9
73

LAKE COUNTY
LAK - 306 - 4.74

SCALE: 1" = 50'
PHASE I

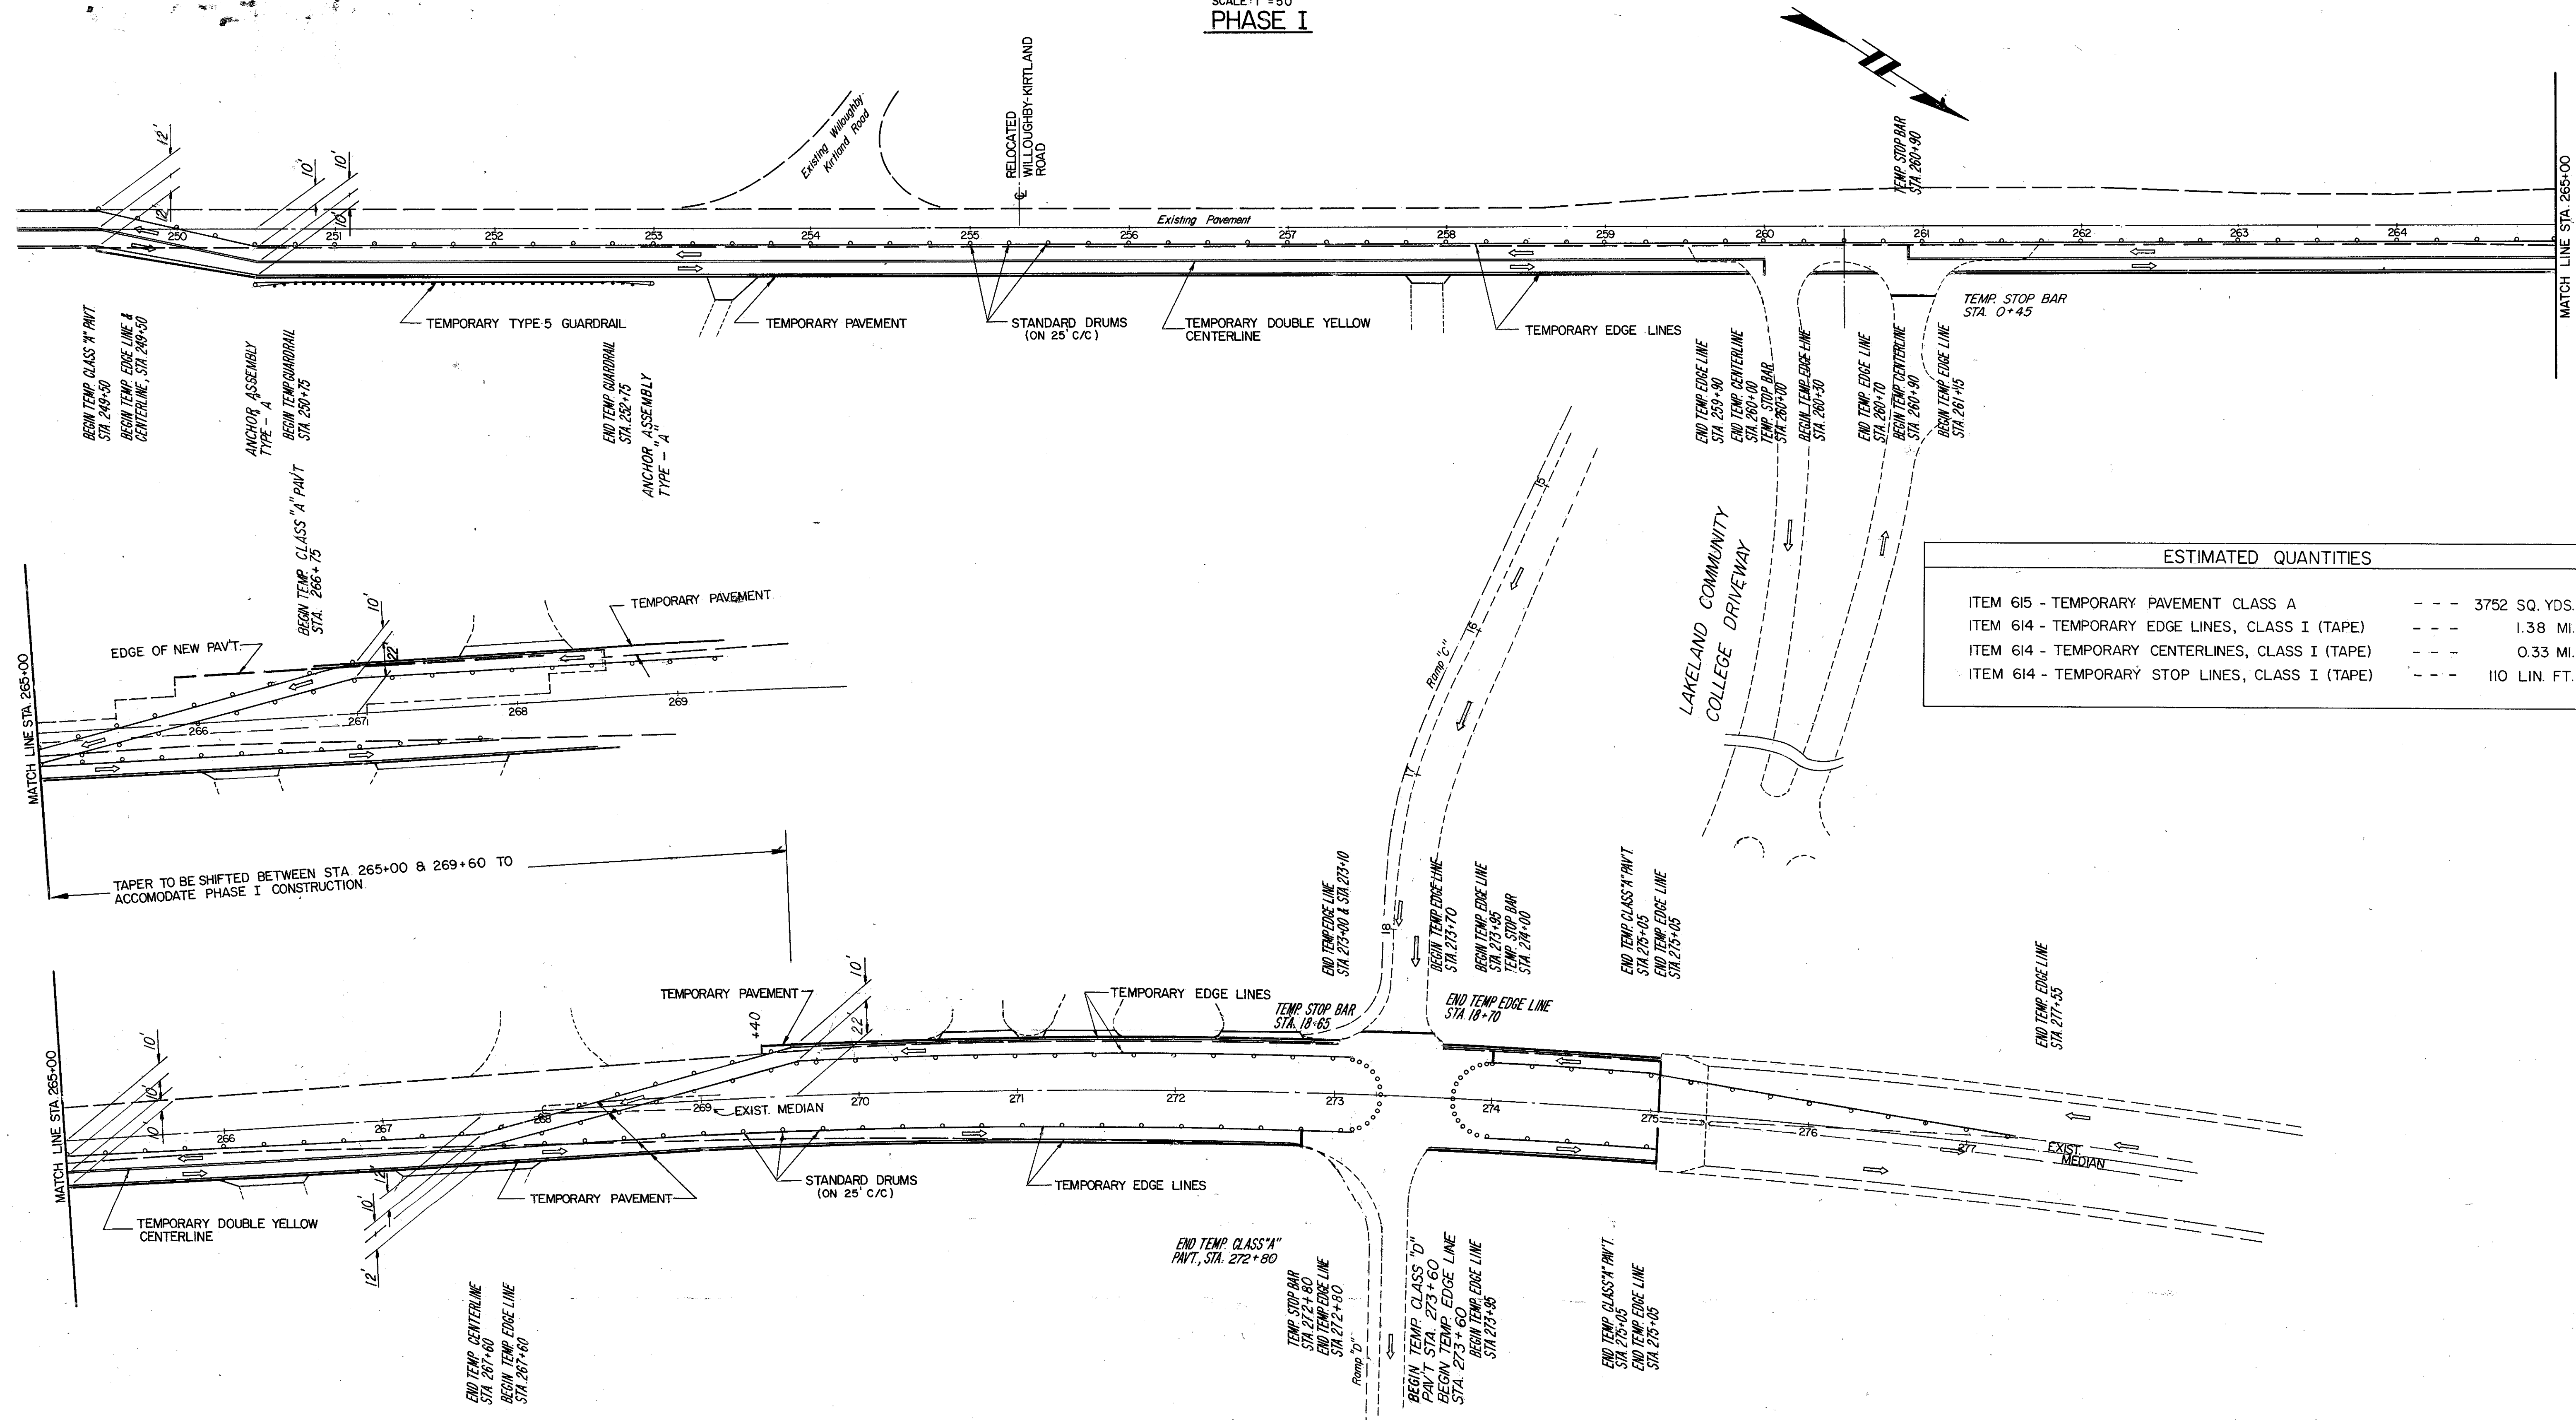

ESTIMATED QUANTITIES	
ITEM 615 - TEMPORARY PAVEMENT CLASS A	--- 3752 SQ. YDS.
ITEM 614 - TEMPORARY EDGE LINES, CLASS I (TAPE)	--- 1.38 MI.
ITEM 614 - TEMPORARY CENTERLINES, CLASS I (TAPE)	--- 0.33 MI.
ITEM 614 - TEMPORARY STOP LINES, CLASS I (TAPE)	--- 110 LIN. FT.

STATE ROUTE 306