
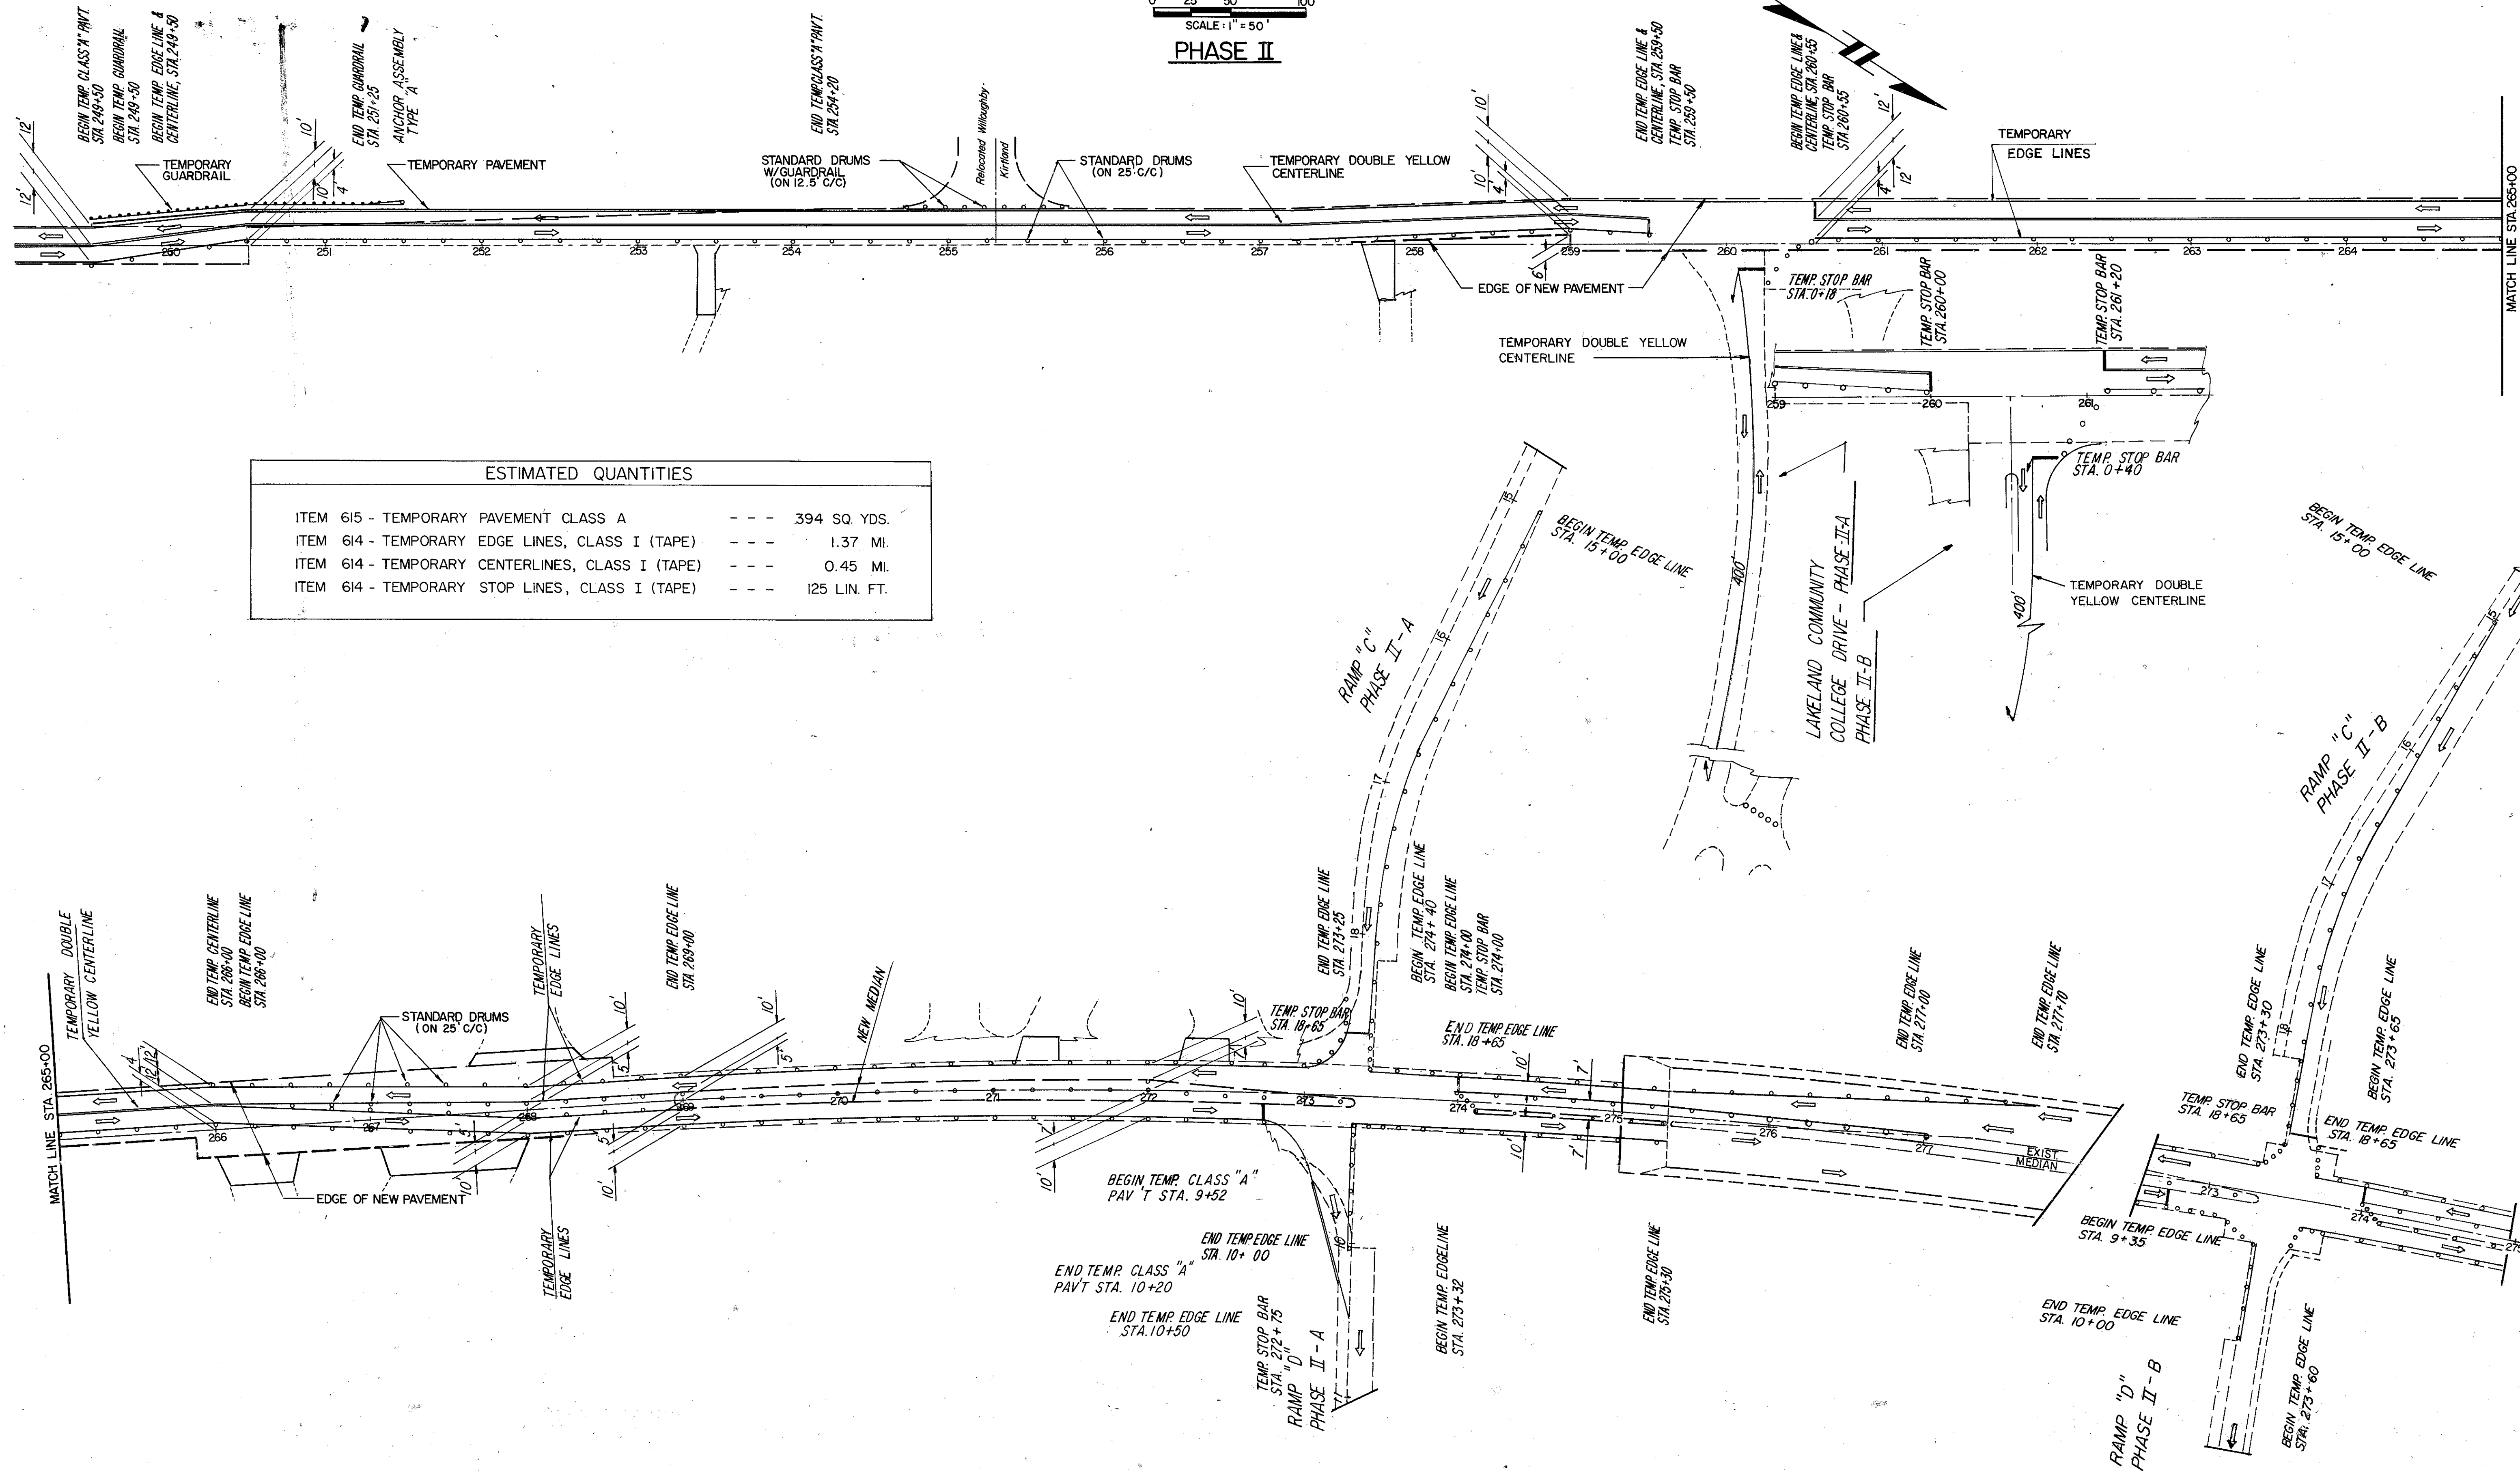


MAINTENANCE OF TRAFFIC PLAN

FED. RD. DIVISION	STATE	PROJECT	FISCAL YEAR
5	OHIO		

9-A
73

LAKE COUNTY
LAK - 306 - 474

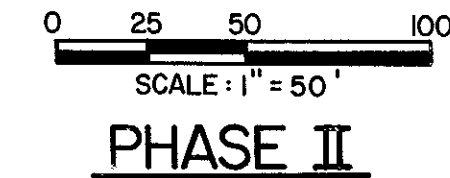

ESTIMATED QUANTITIES		
ITEM 615 - TEMPORARY PAVEMENT CLASS A	---	394 SQ. YDS.
ITEM 614 - TEMPORARY EDGE LINES, CLASS I (TAPE)	---	1.37 MI.
ITEM 614 - TEMPORARY CENTERLINES, CLASS I (TAPE)	---	0.45 MI.
ITEM 614 - TEMPORARY STOP LINES, CLASS I (TAPE)	---	125 LIN. FT.