
MAINTENANCE OF TRAFFIC

LAKE COUNTY LAK -306-4.74

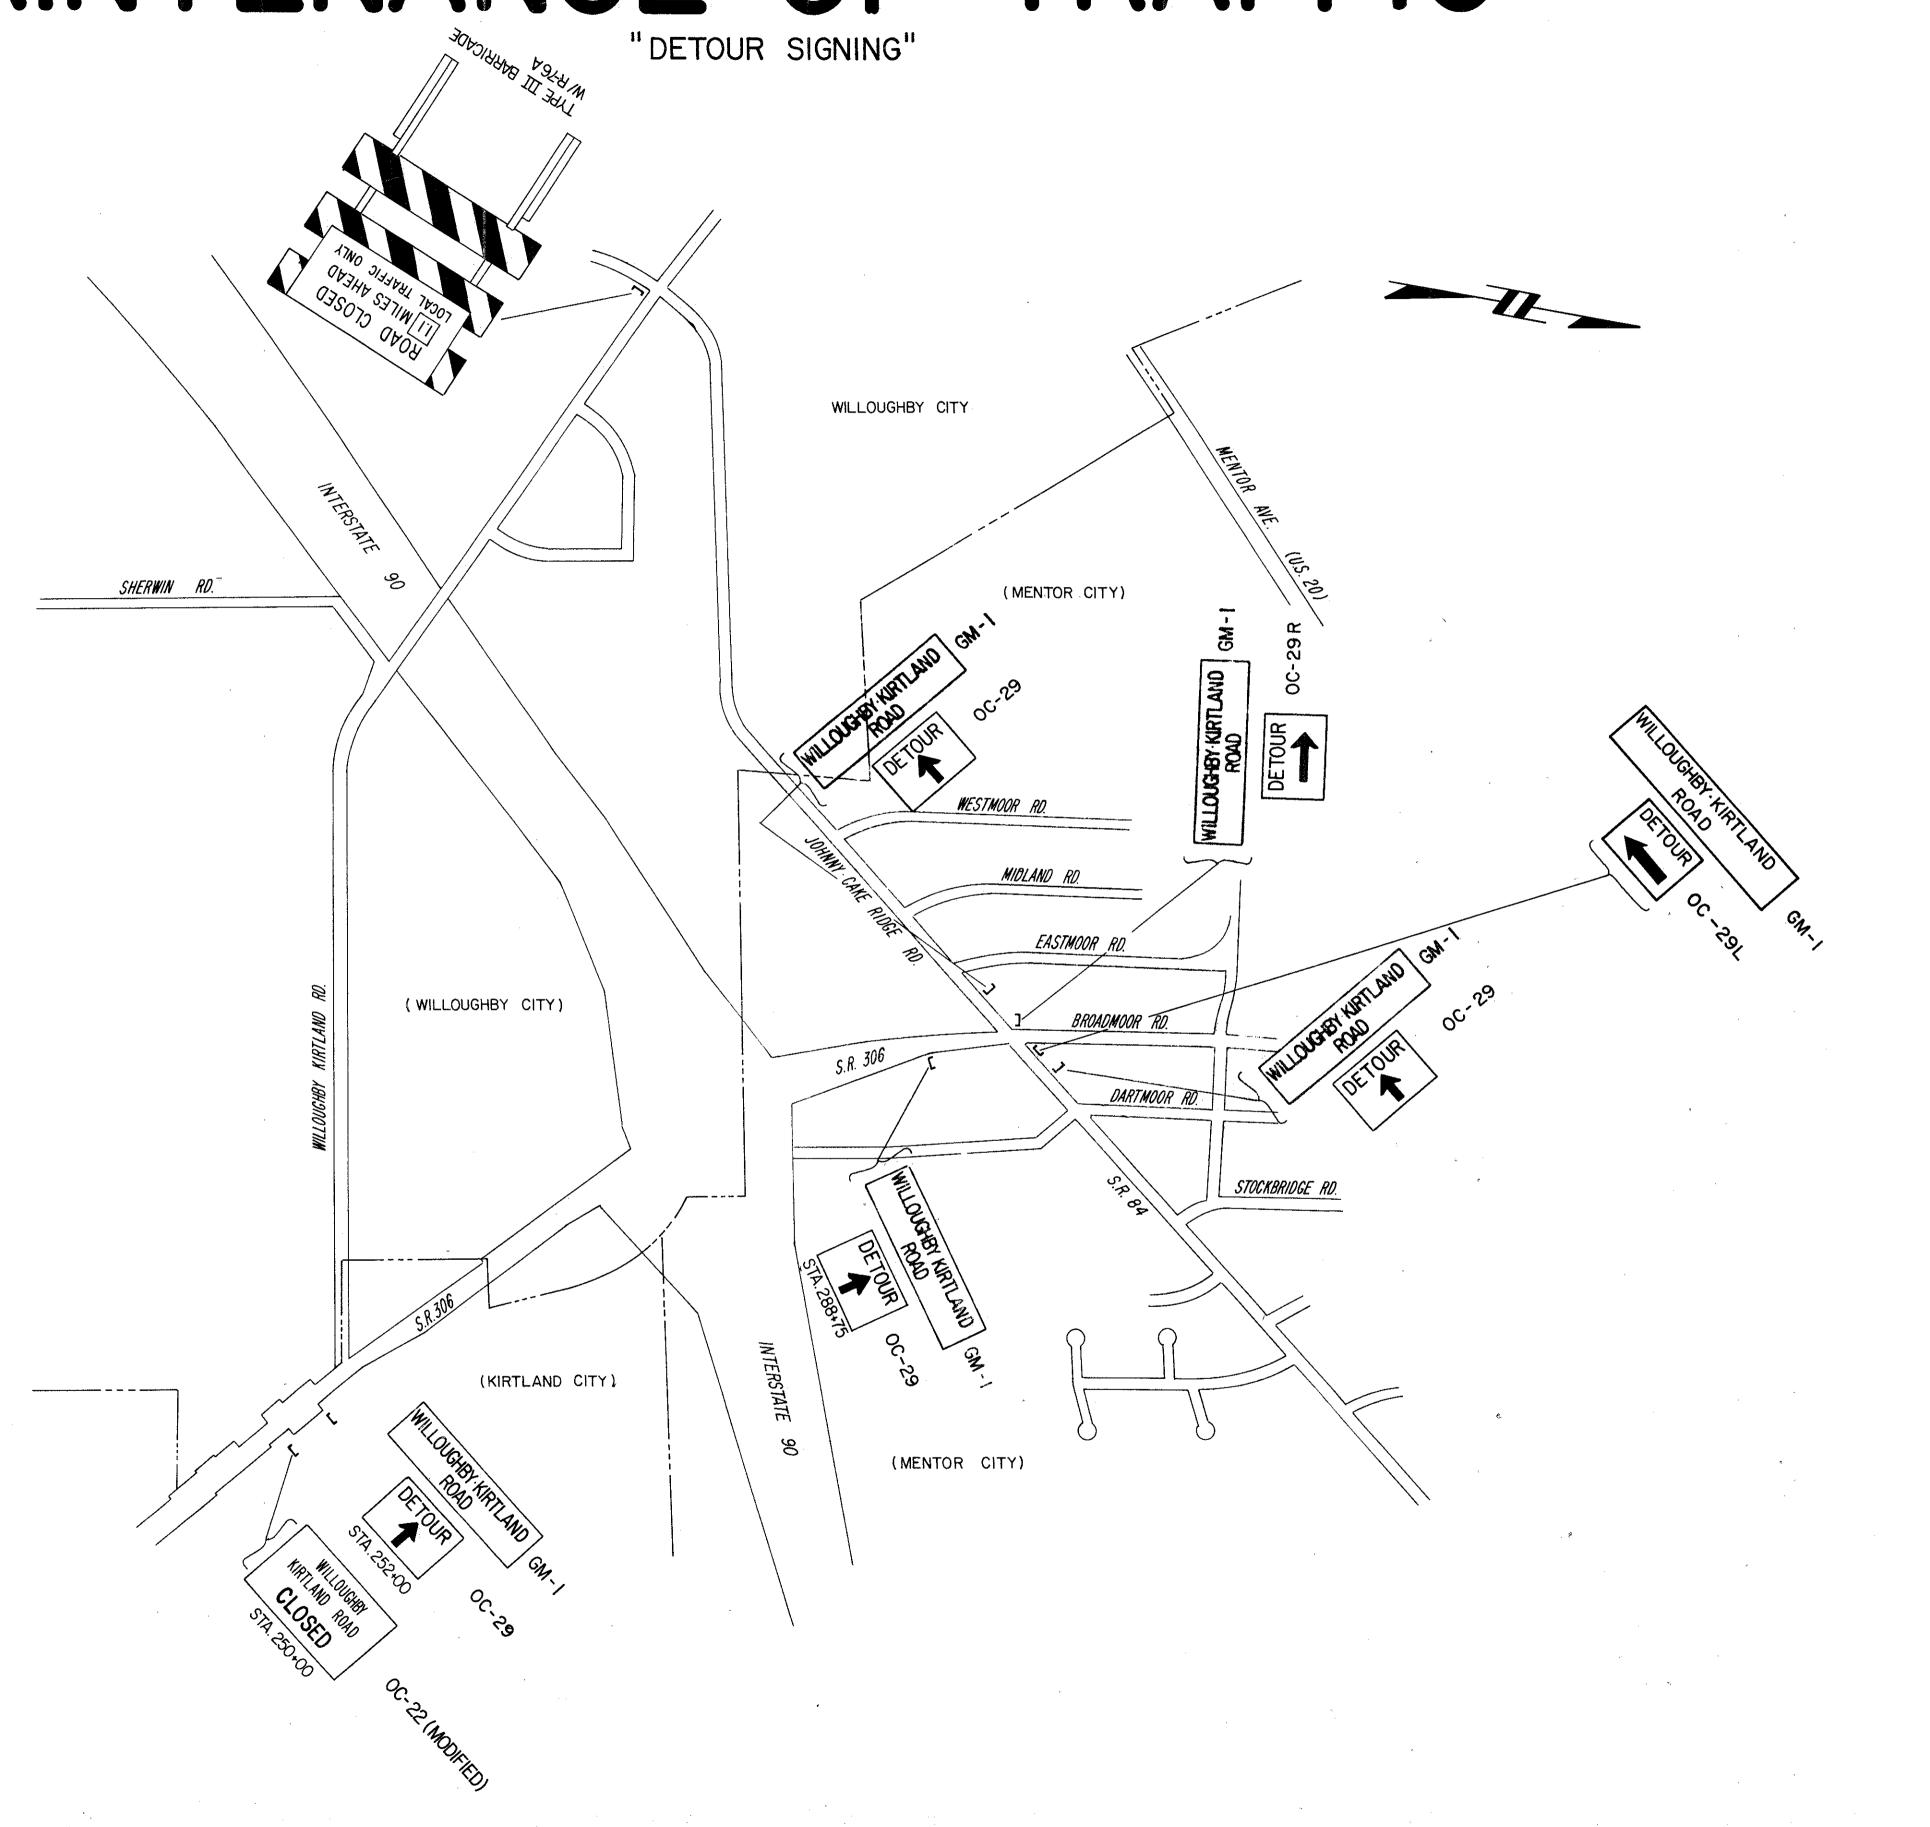

COLPETZER WOODS CONSULTANTS INC. MENTOR , OHIO STATE OF OHIO DEPARTMENT OF TRANSPORTATION

MAINTENANCE OF TRAFFIC