




DATE	
BY	
NO.	
PLAN	
REVISIONS	
NOTED	
NOTE BOOK	
NO.	

DATE	
BY	
NO.	
PROFILE	
REVISIONS	
NOTED	
NOTE BOOK	
NO.	

FED. RD. DIVISION	STATE	PROJECT
5	OHIO	

14
73

LAKE COUNTY
LAK-306-4.74

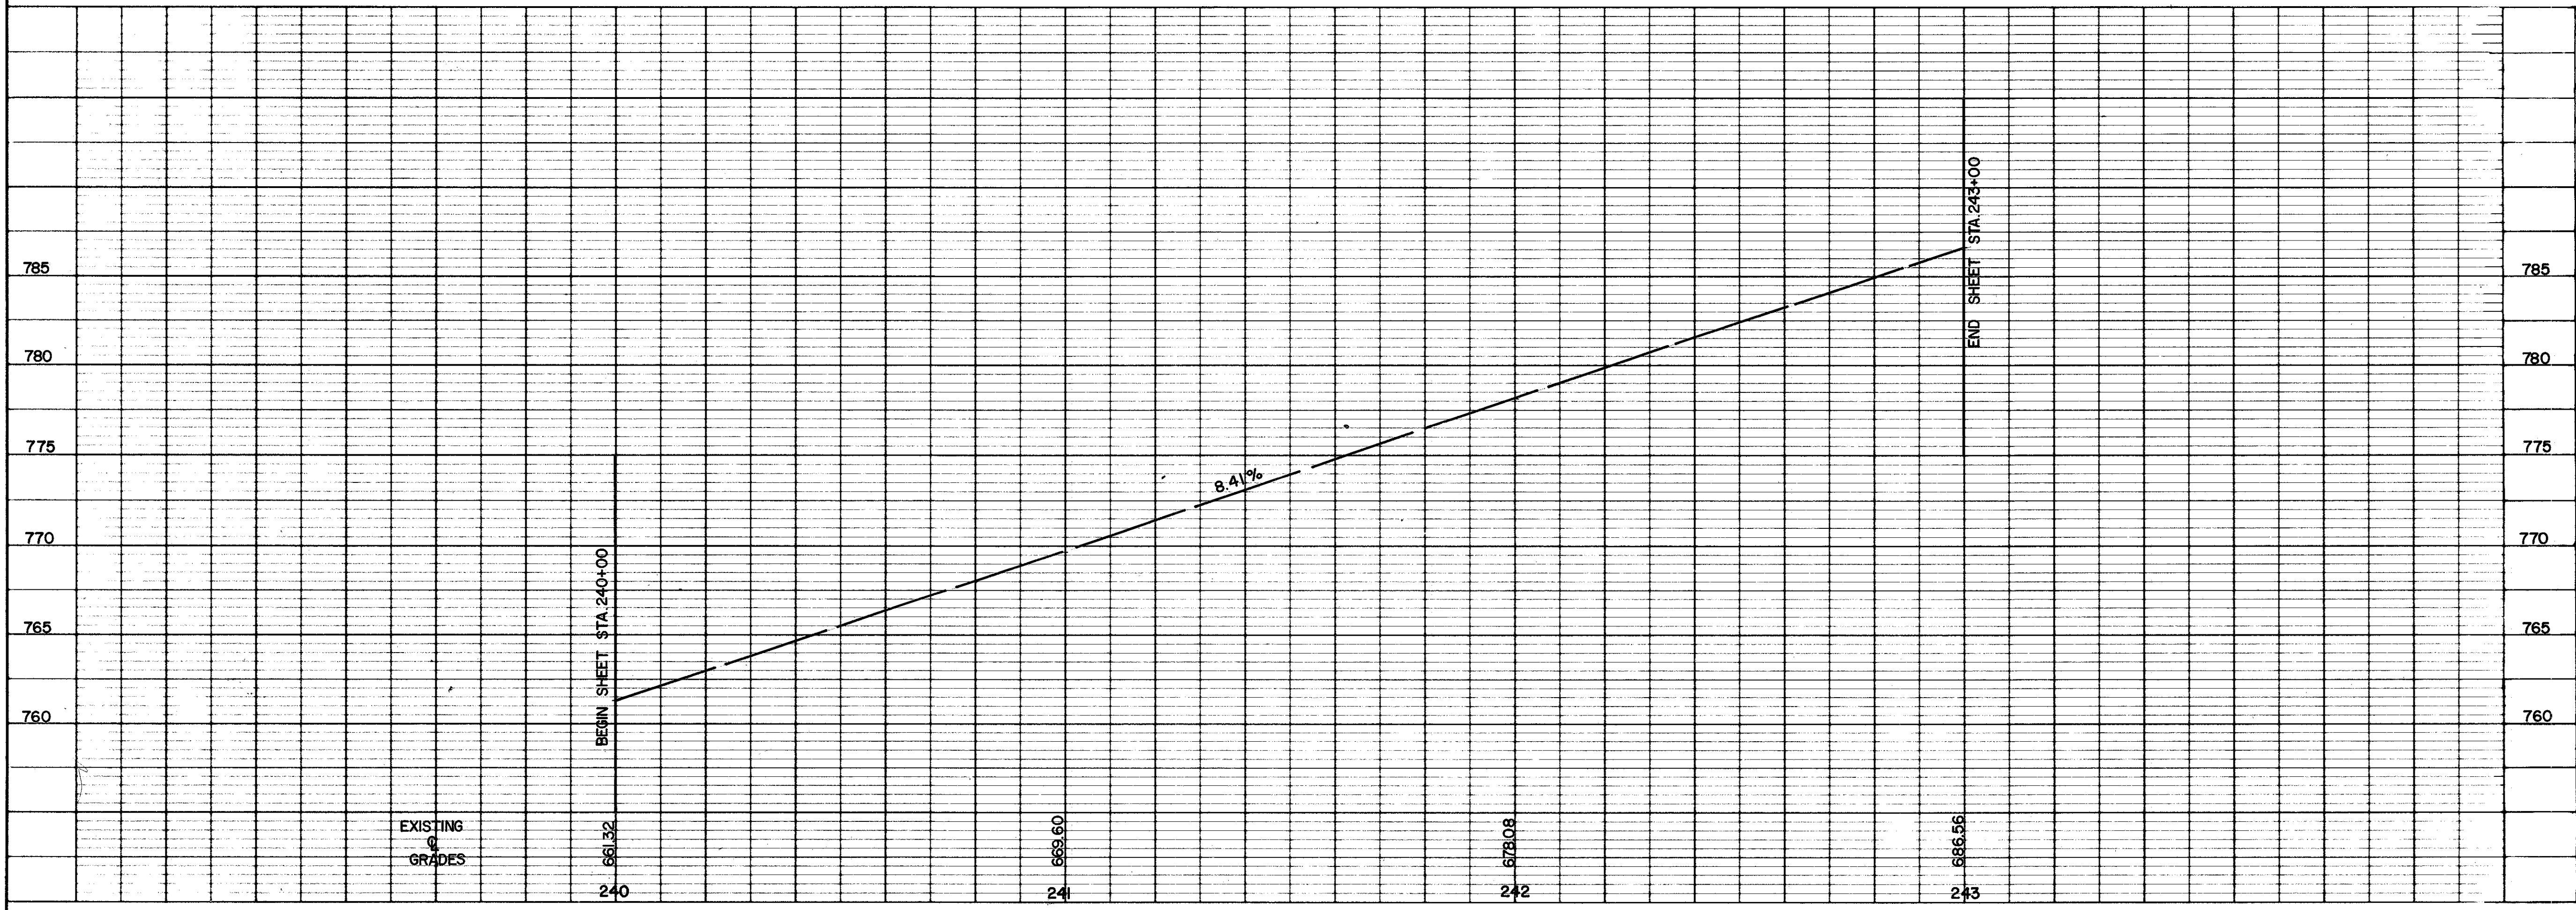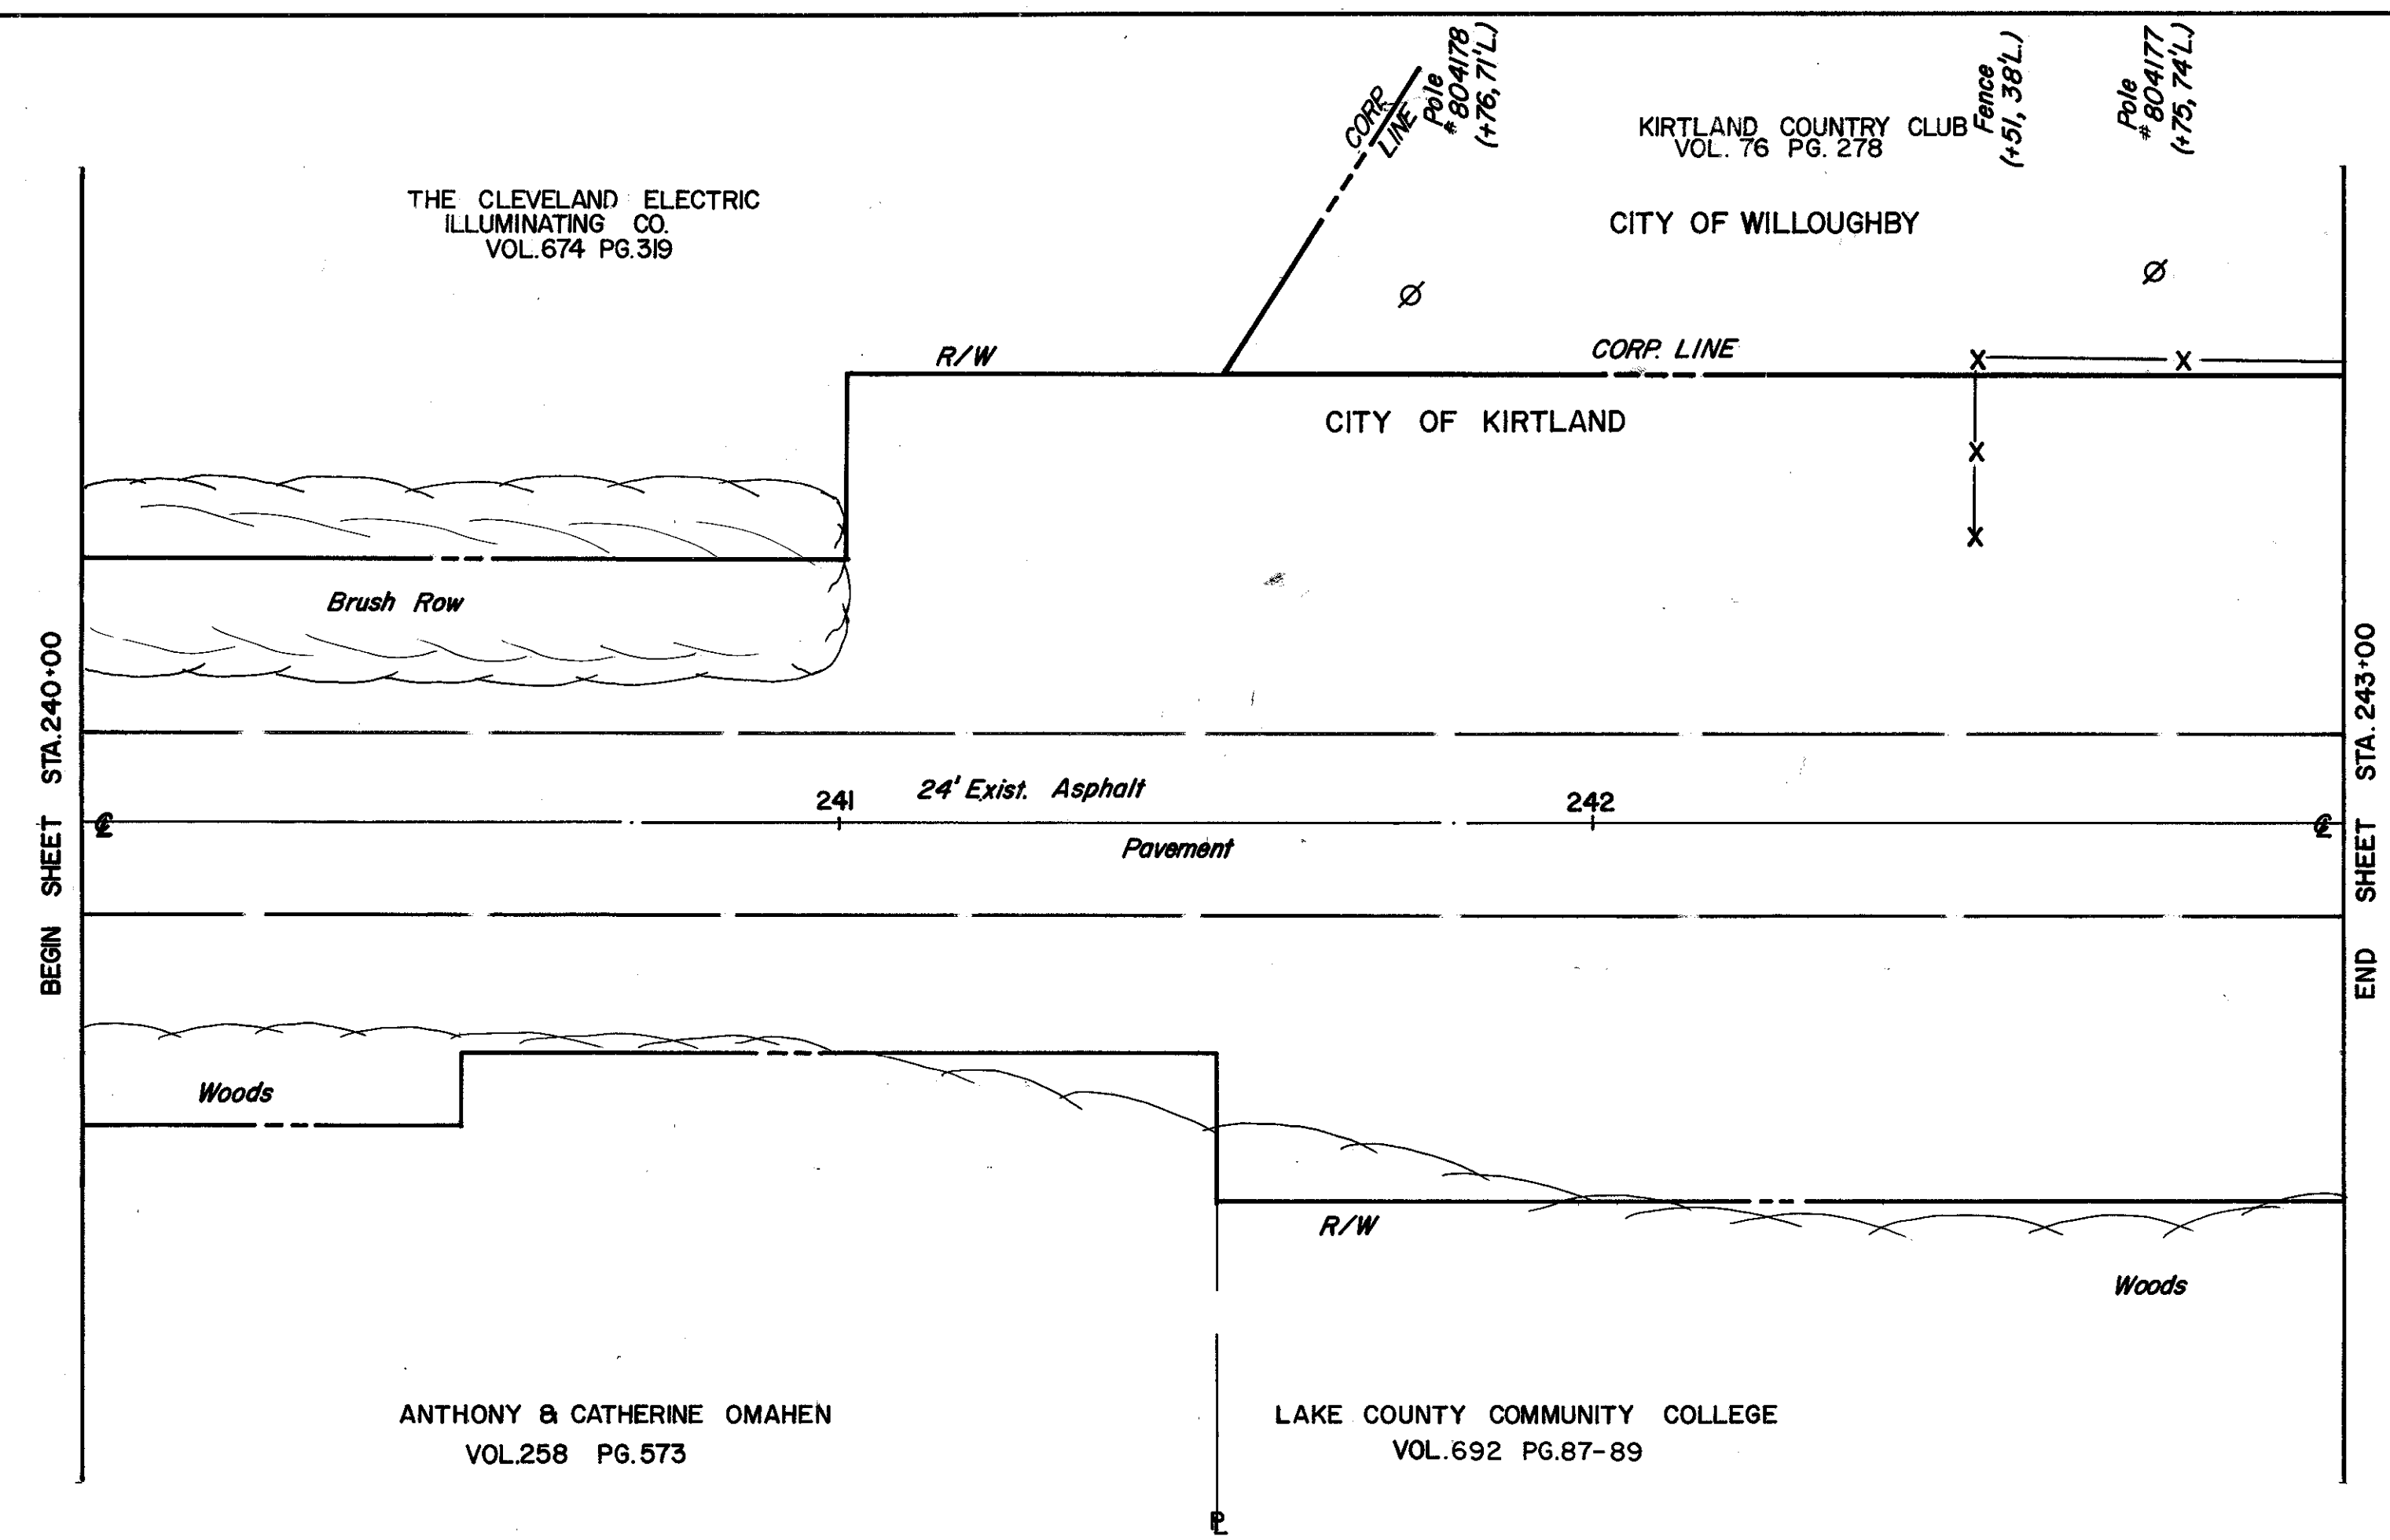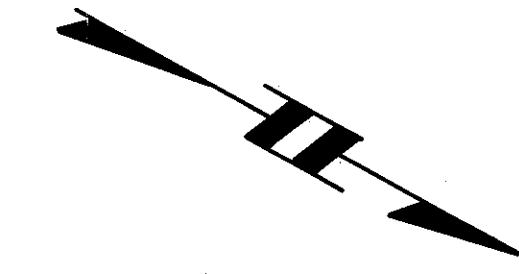

COLPETZER WOODS CONSULTANTS INC. MENTOR, OHIO.					
STATE OF OHIO DEPARTMENT OF TRANSPORTATION					
DESIGNED	DRAWN	TRACED	CHECKED	REVIEW DATE	REVISED