



FED. RD. DIVISION	STATE	PROJECT	15 73
5	OHIO		

LAKE COUNTY
LAK-306-4.74

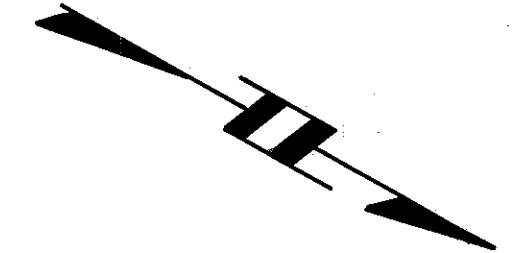


DATE	
BY	
NO. OF REVISIONS CHECKED	
NO.	

DATE	
BY	
NO. OF REVISIONS CHECKED	
NO.	

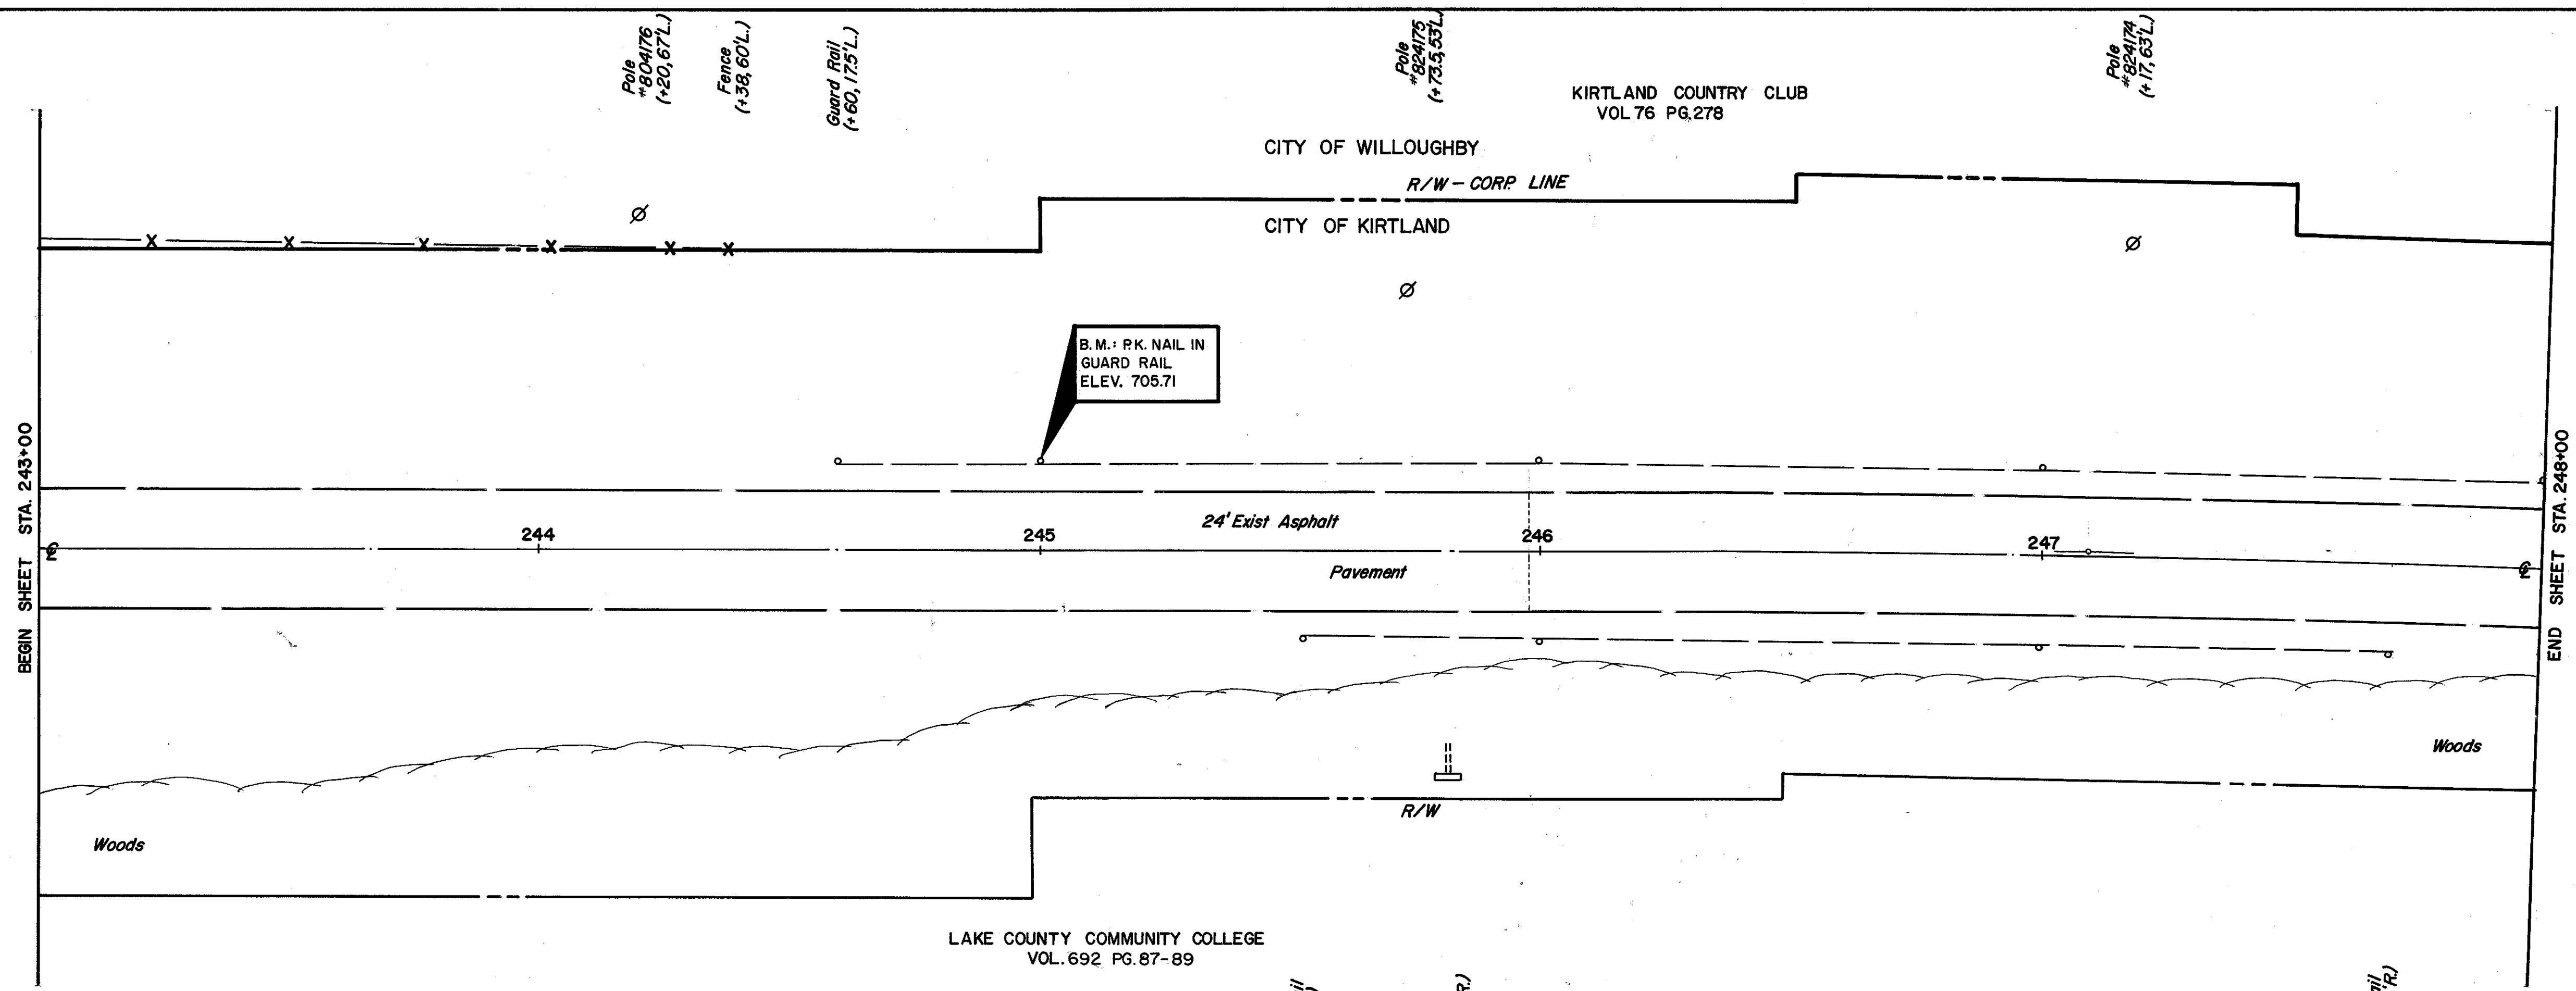

PI STA 247+09.35
 $\Delta = 2^{\circ}14'00''$
 $D = 1^{\circ}00'00''$
 $R = 5729.58'$
 $T = 111.68'$
 $L = 223.33'$
 $E = 109'$
 PC STA 245+97.67

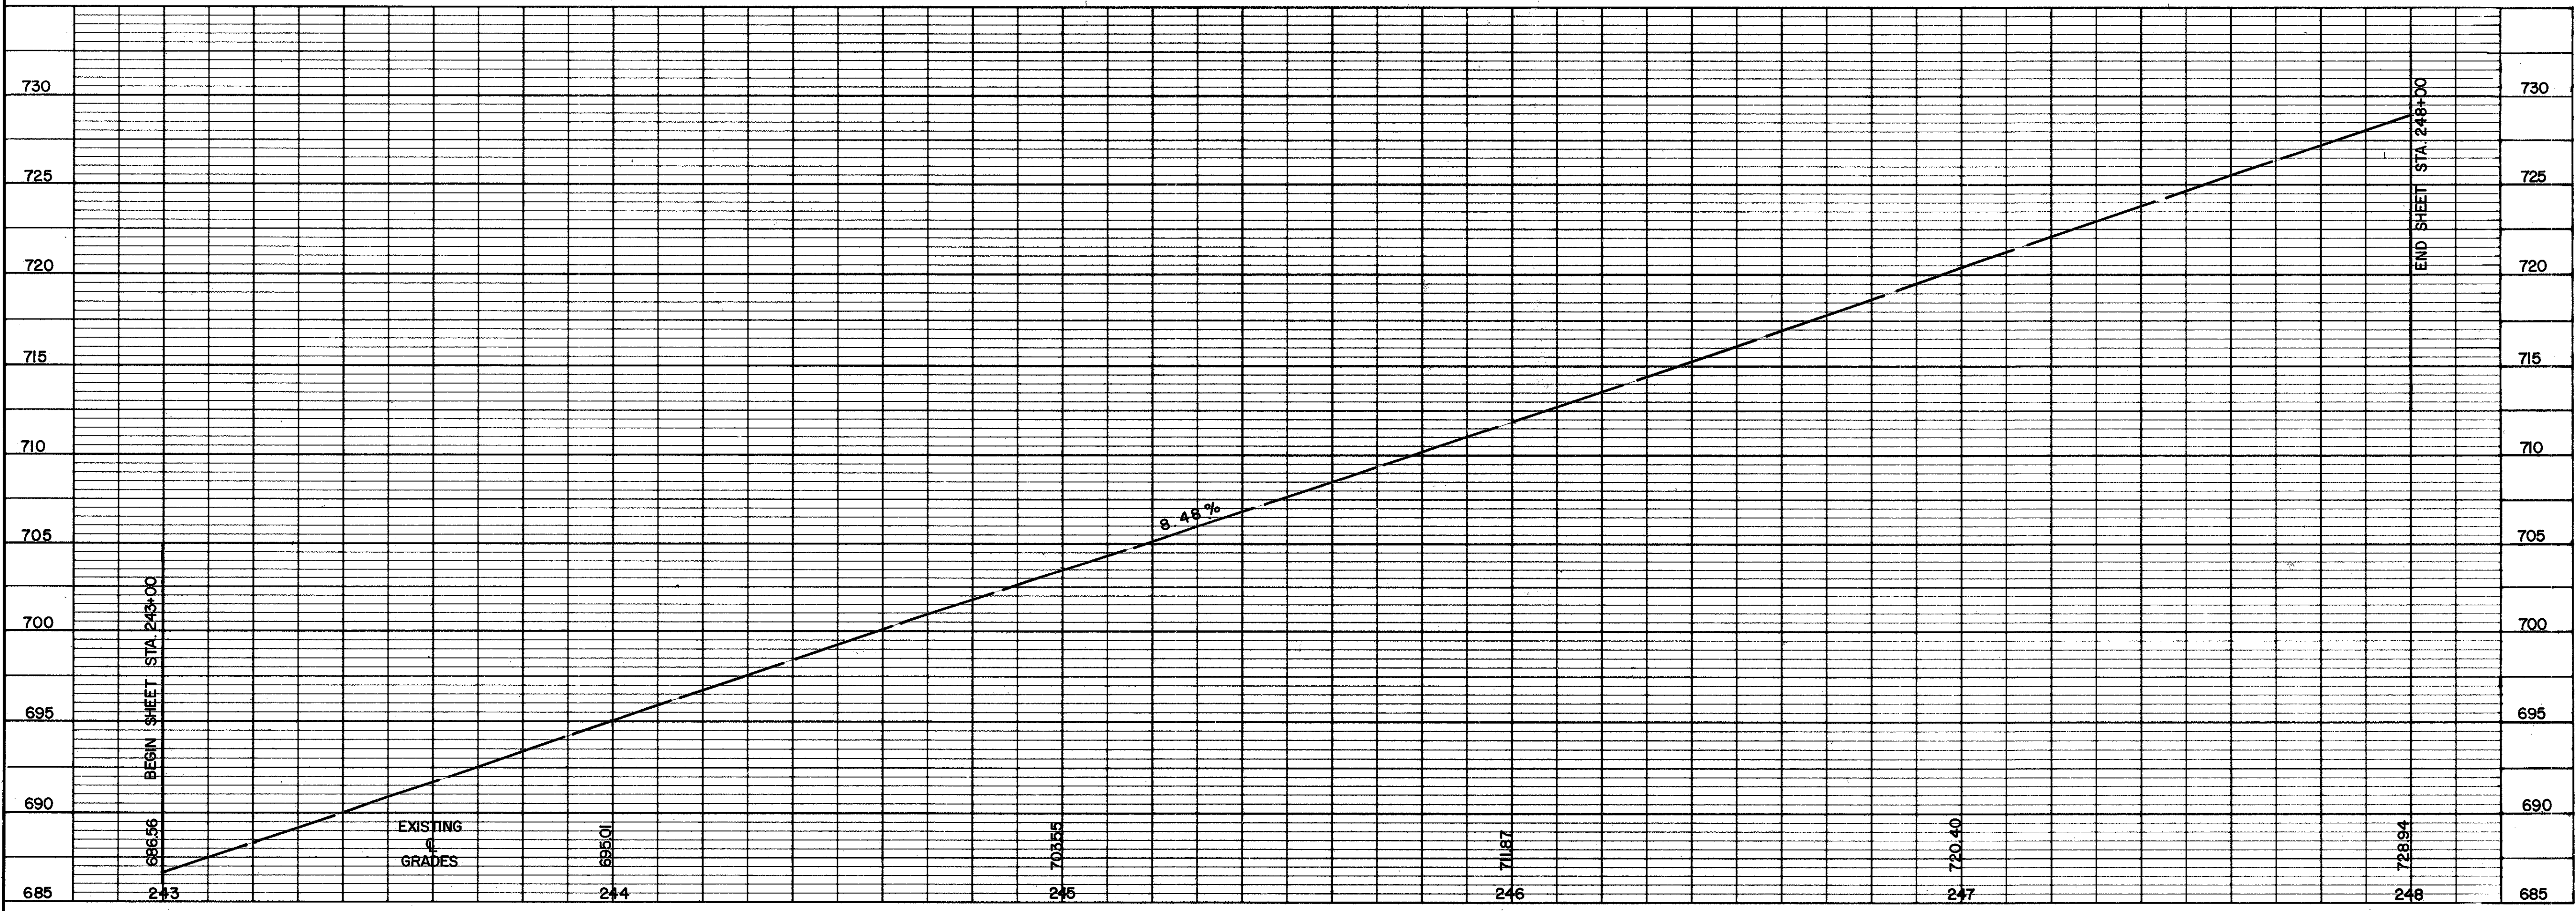

COLPETZER WOODS CONSULTANTS INC.
 MENTOR, OHIO

STATE OF OHIO
 DEPARTMENT OF TRANSPORTATION

DESIGNED	DRAWN	TRACED	CHECKED	REVIEW DATE	REVISED