
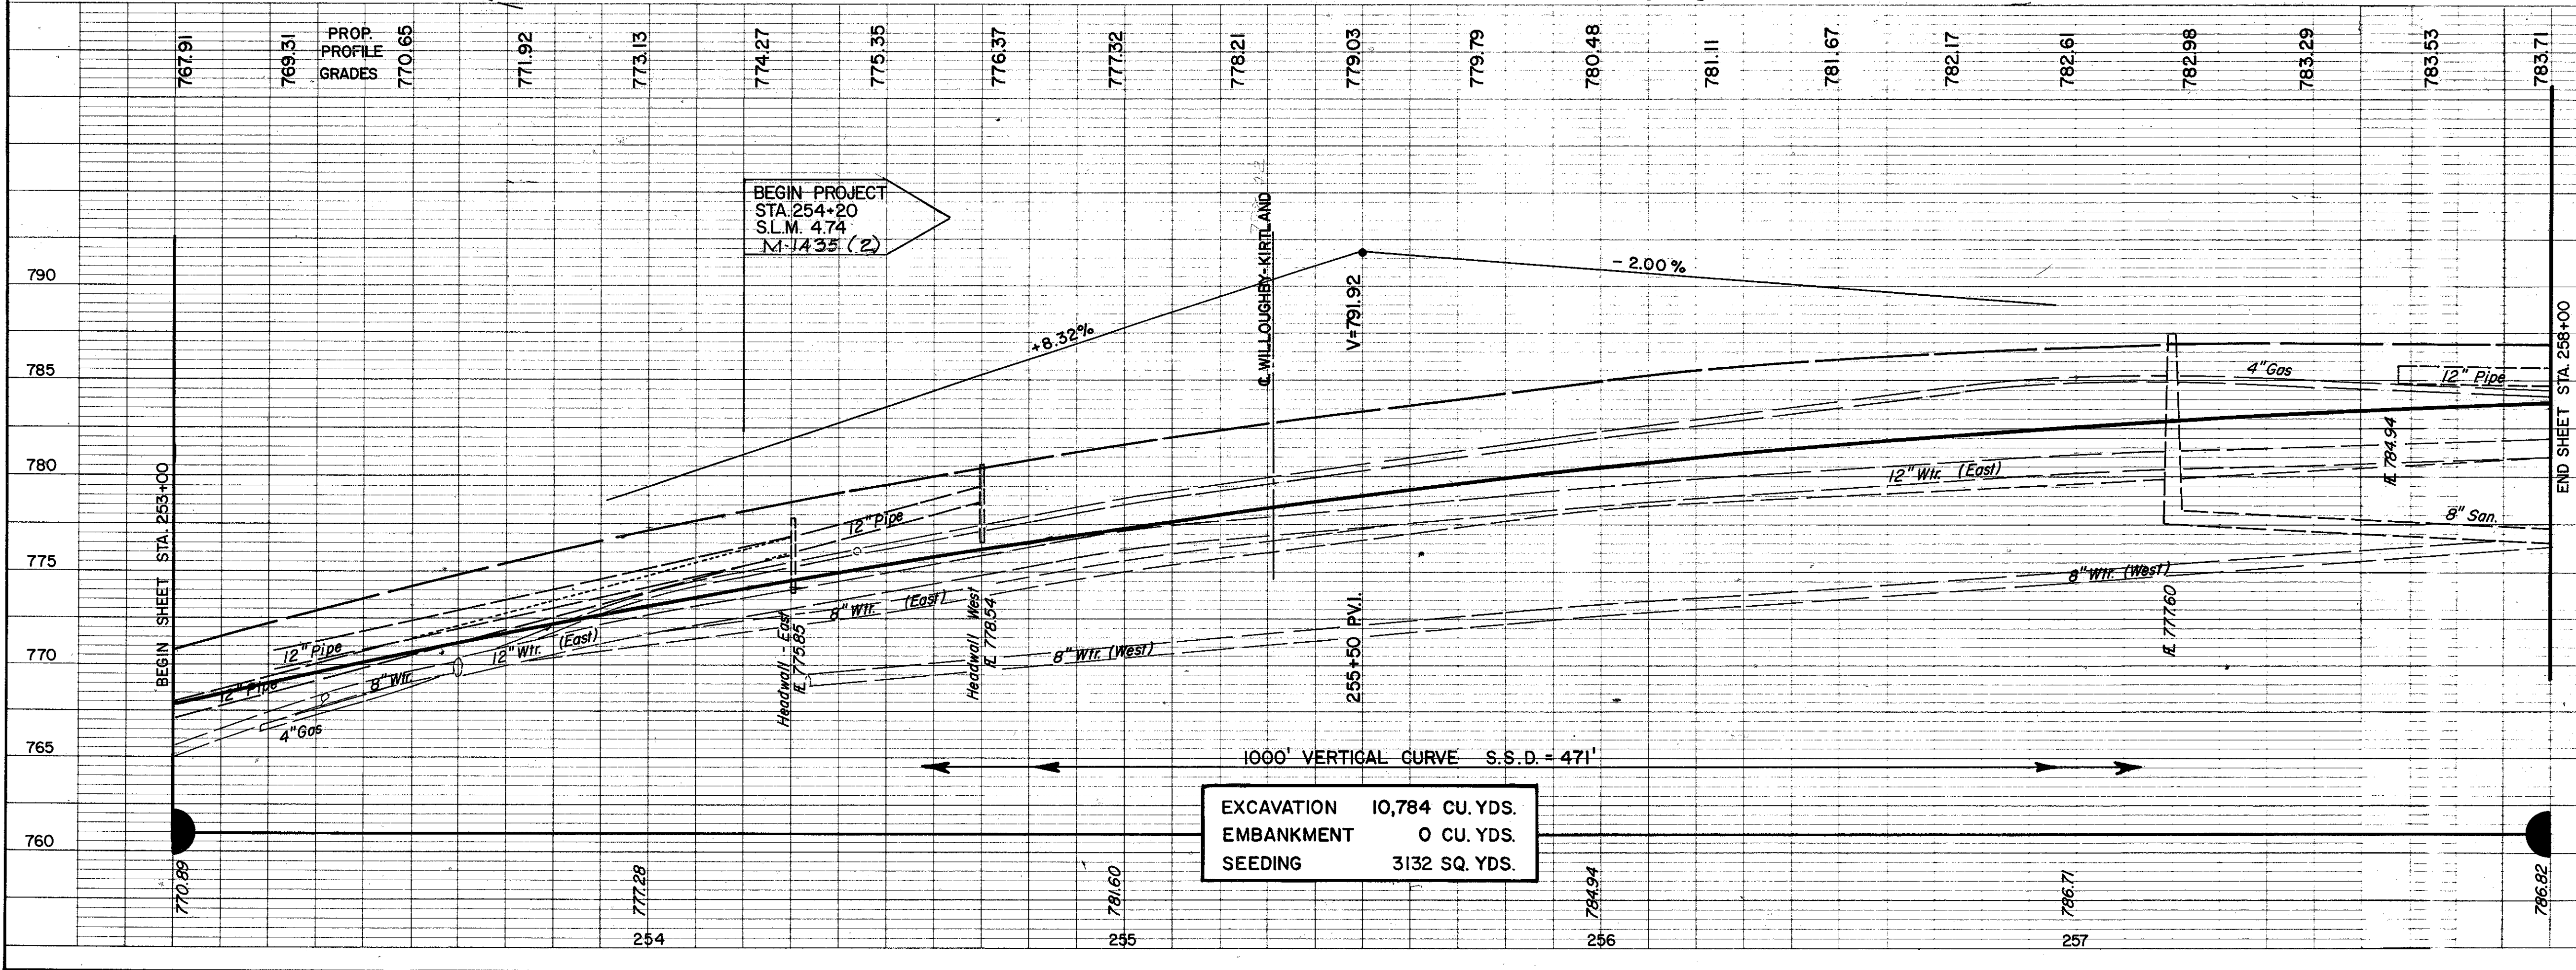


PLAN	
SURVIVED	DATE
NOTED	BY
ALIGNED	DATE
CHECKED	BY
NO.	

PROFILE	
SURVIVED	DATE
NOTED	BY
CHECKED	DATE
NO.	

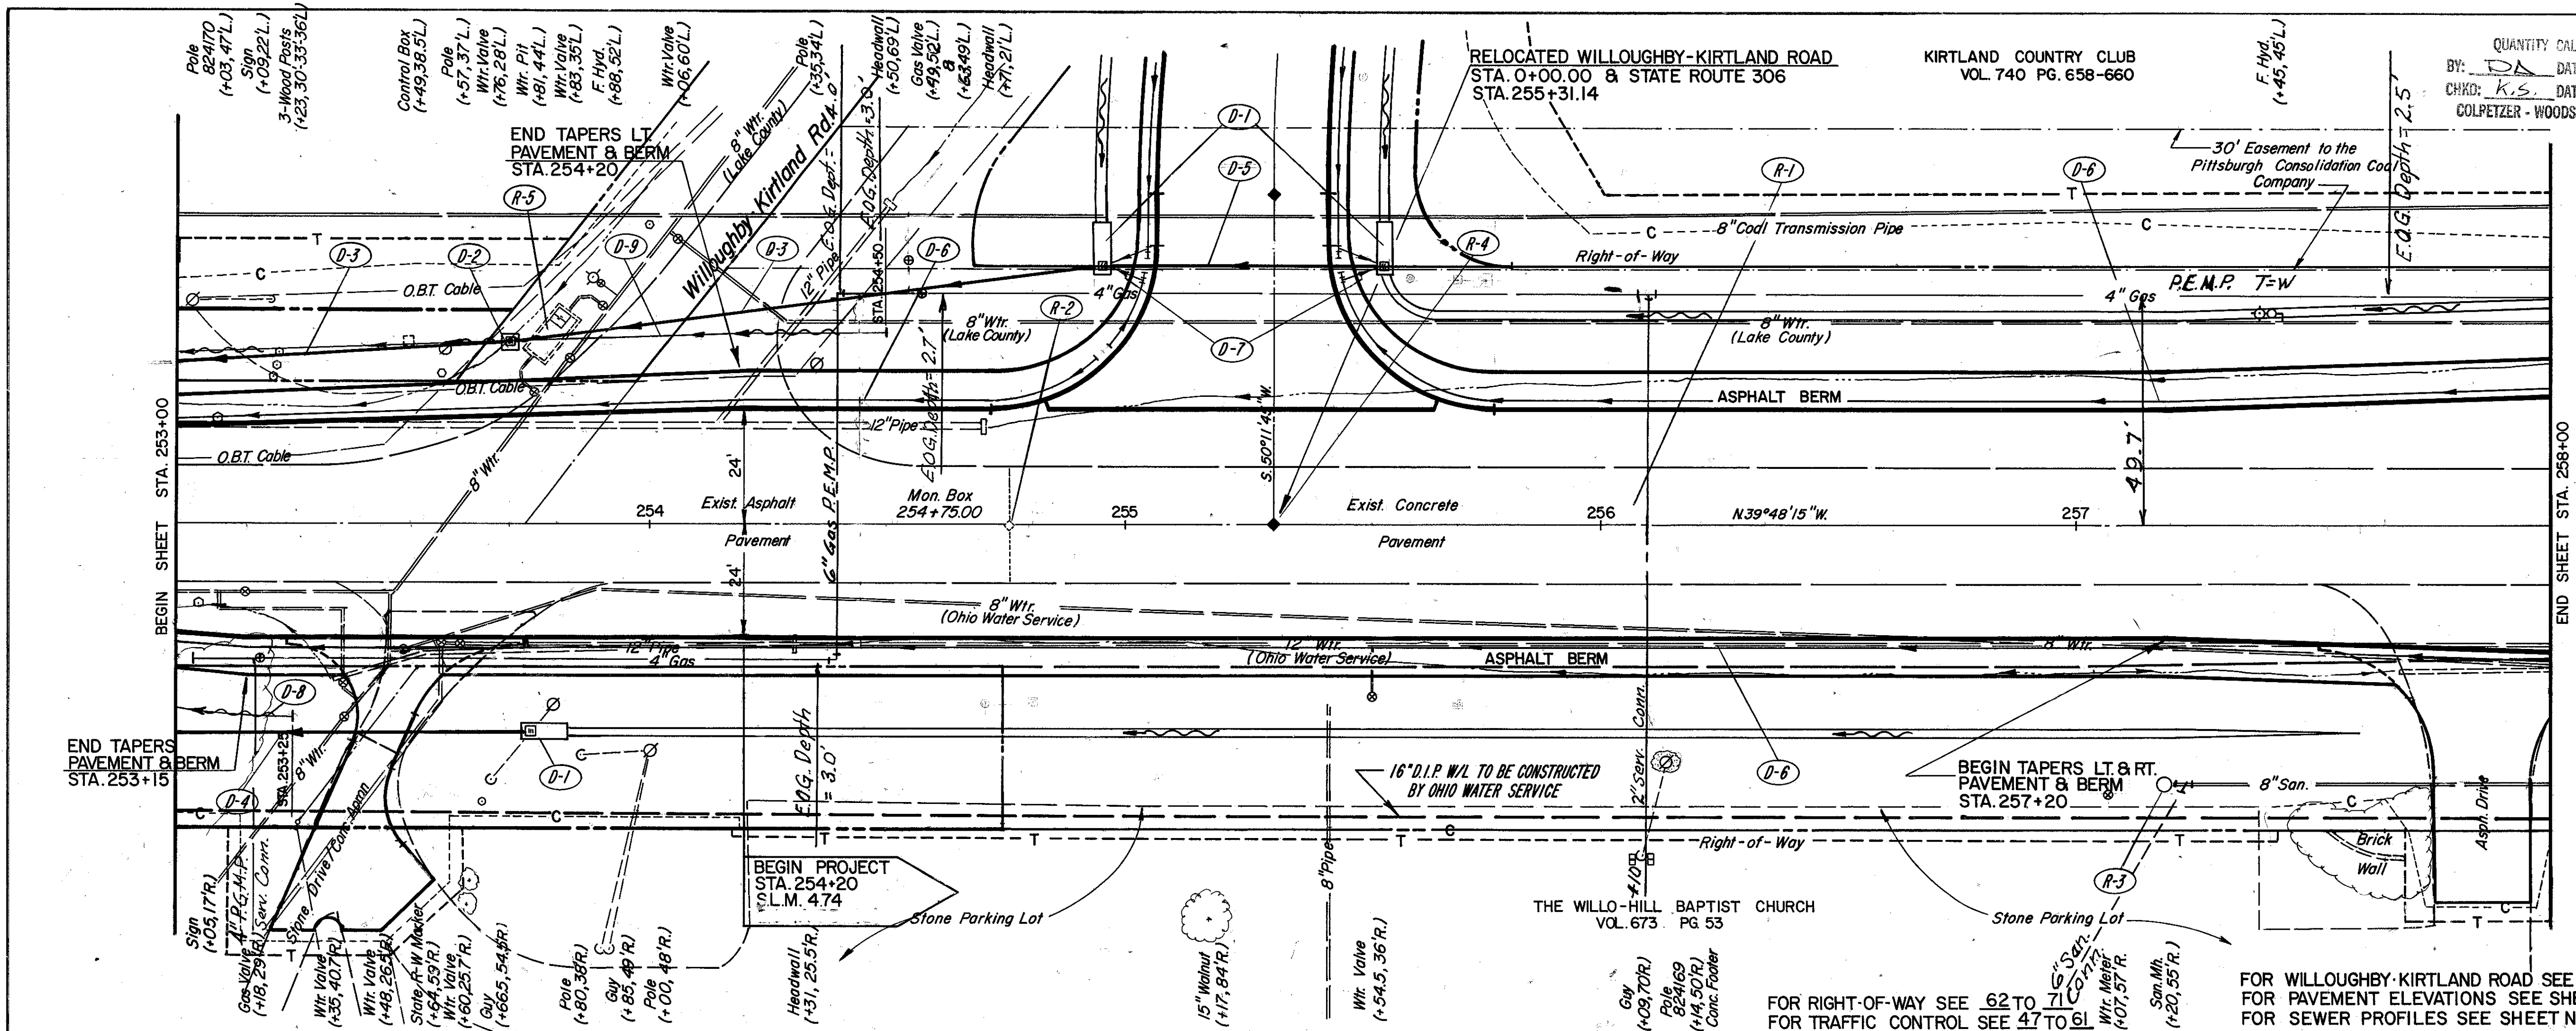

EXCAVATION 10,784 CU. YDS.
 EMBANKMENT 0 CU. YDS.
 SEEDING 3132 SQ. YDS.

FED. RD. DIVISION	STATE	PROJECT	F.S.C. & F.E.A.	17
5	OHIO			73

LAKE COUNTY
 LAK-306-4.74

BENCH MARK No. 1
 N.W. CORNER OF CONC. PAD AT
 N.W. CORNER OF BLDG.
 STA. 254+01.118' RT. ELEV. 783.64

BENCH MARK No. 2
 N.W. CORNER OF CONC. WALK
 AT WILLO-BAPTIST CHURCH
 STA. 256+97.131' RT. ELEV. 789.43

REF.	DESCRIPTION	EA	EA	EA	EA	EA	EA	EA	EA	EA
600	SEEDING									116.7
603	6" CONDUIT "TYPE-F"									20
605	6" DEEP PIPE UNDERDRAIN									989
608	15" CONDUIT "TYPE-B"					60				60
603	15" CONDUIT "TYPE-C"				199					273
604	2-28 CATCH BASIN									1
604	No. 5 CATCH BASIN W/ "B" GRATE									3
TOTALS										

REF.	LOCATION	EA	EA	EA	EA	EA	EA	EA	EA	EA
D-1	253+75.44 R. 254+95.14, 55'L. 255+55.14, 55'L.									
D-2	253+70.38 L.									
D-3	253+00 TO 254+97 L.									
D-4	253+00 TO 253+75 R.									
D-5	254+97 TO 255+56 L.									
D-6	253+00 TO 258+00 L. & R.									
D-7	254+97 L. & 255+56 L.									
D-8	253+00 TO 253+25 R.									
D-9	253+00 TO 254+50 L.									
TOTALS										

REF.	DESCRIPTION	EA	EA	EA	EA	EA	EA	EA	EA
202	STRUCTURES REMOVED								
604	MONUMENT ASSEMBLIES, STANDARD								
604	MANHOLE RECONSTRUCTED TO GRADE								
604	MONUMENT BOXES ADJUSTED TO GRADE								
202	PAVEMENT REMOVED								
TOTALS									

REF.	LOCATION	EA	EA	EA	EA	EA	EA	EA	EA
R-1	253+00 TO 254+00								
R-2	254+00								
R-3	257+20, 55' R.								
R-4	255+31.14								
R-5	253+80, 40' L.								
TOTALS									

Rev. 2-11-83

COLPETZER WOODS CONSULTANTS INC.
 MENTOR, OHIO

STATE OF OHIO
 DEPARTMENT OF TRANSPORTATION

DESIGNED	DRAWN	TRACED	CHECKED	REVIEW DATE	REVISED

STATE ROUTE 306