

PLAN	SURVEYED	DATE
NOTE BOOK	PLOTTED	
No.	ALIGNED CHECKED	
	BY	
	DATE	

PROFILE	SURVEYED	DATE
NOTE BOOK	PLOTTED	
No.	ALIGNED CHECKED	
	BY	
	DATE	

FED. RD. DIVISION	STATE	PROJECT	FISCAL YEAR
5	OHIO		

18
73



LAKE COUNTY
LAK-306-4.74

BENCH MARK No. 3
TOP CONC. NORTH SIDE
OF LIGHT POST
STA. 261+02.147 RT. ELEV. 779.23

QUANTITY CALCULATIONS
BY: DA DATE 5/17/81
CHKD: K.S. DATE 10/30/81
COLPETZER - WOODS CONSULTANTS

ITEM	QTY	UNIT	PRICE	TOTAL
SODDING	680	SQ. YD.	66.7	66.7
6" DEEP PIPE UNDERDRAIN	1000	LF	66.7	66.7
12" CONDUIT "TYPE D" W/ "B" BEDDING & BACKFILL	82	LF	82	82
CONCRETE MASONRY	0.44	SQ. YD.	0.44	0.44
TOTALS				66.7

REF.	LOCATION	QTY	UNIT	PRICE	TOTAL
D-1	260+10, 60' R. & 260+92, 60' R.				
D-2	260+10 to 260+92, R.				
D-3	258+00 to 263+00, L. & R.				
D-4	262+00 to 263+00, L.				
TOTALS					

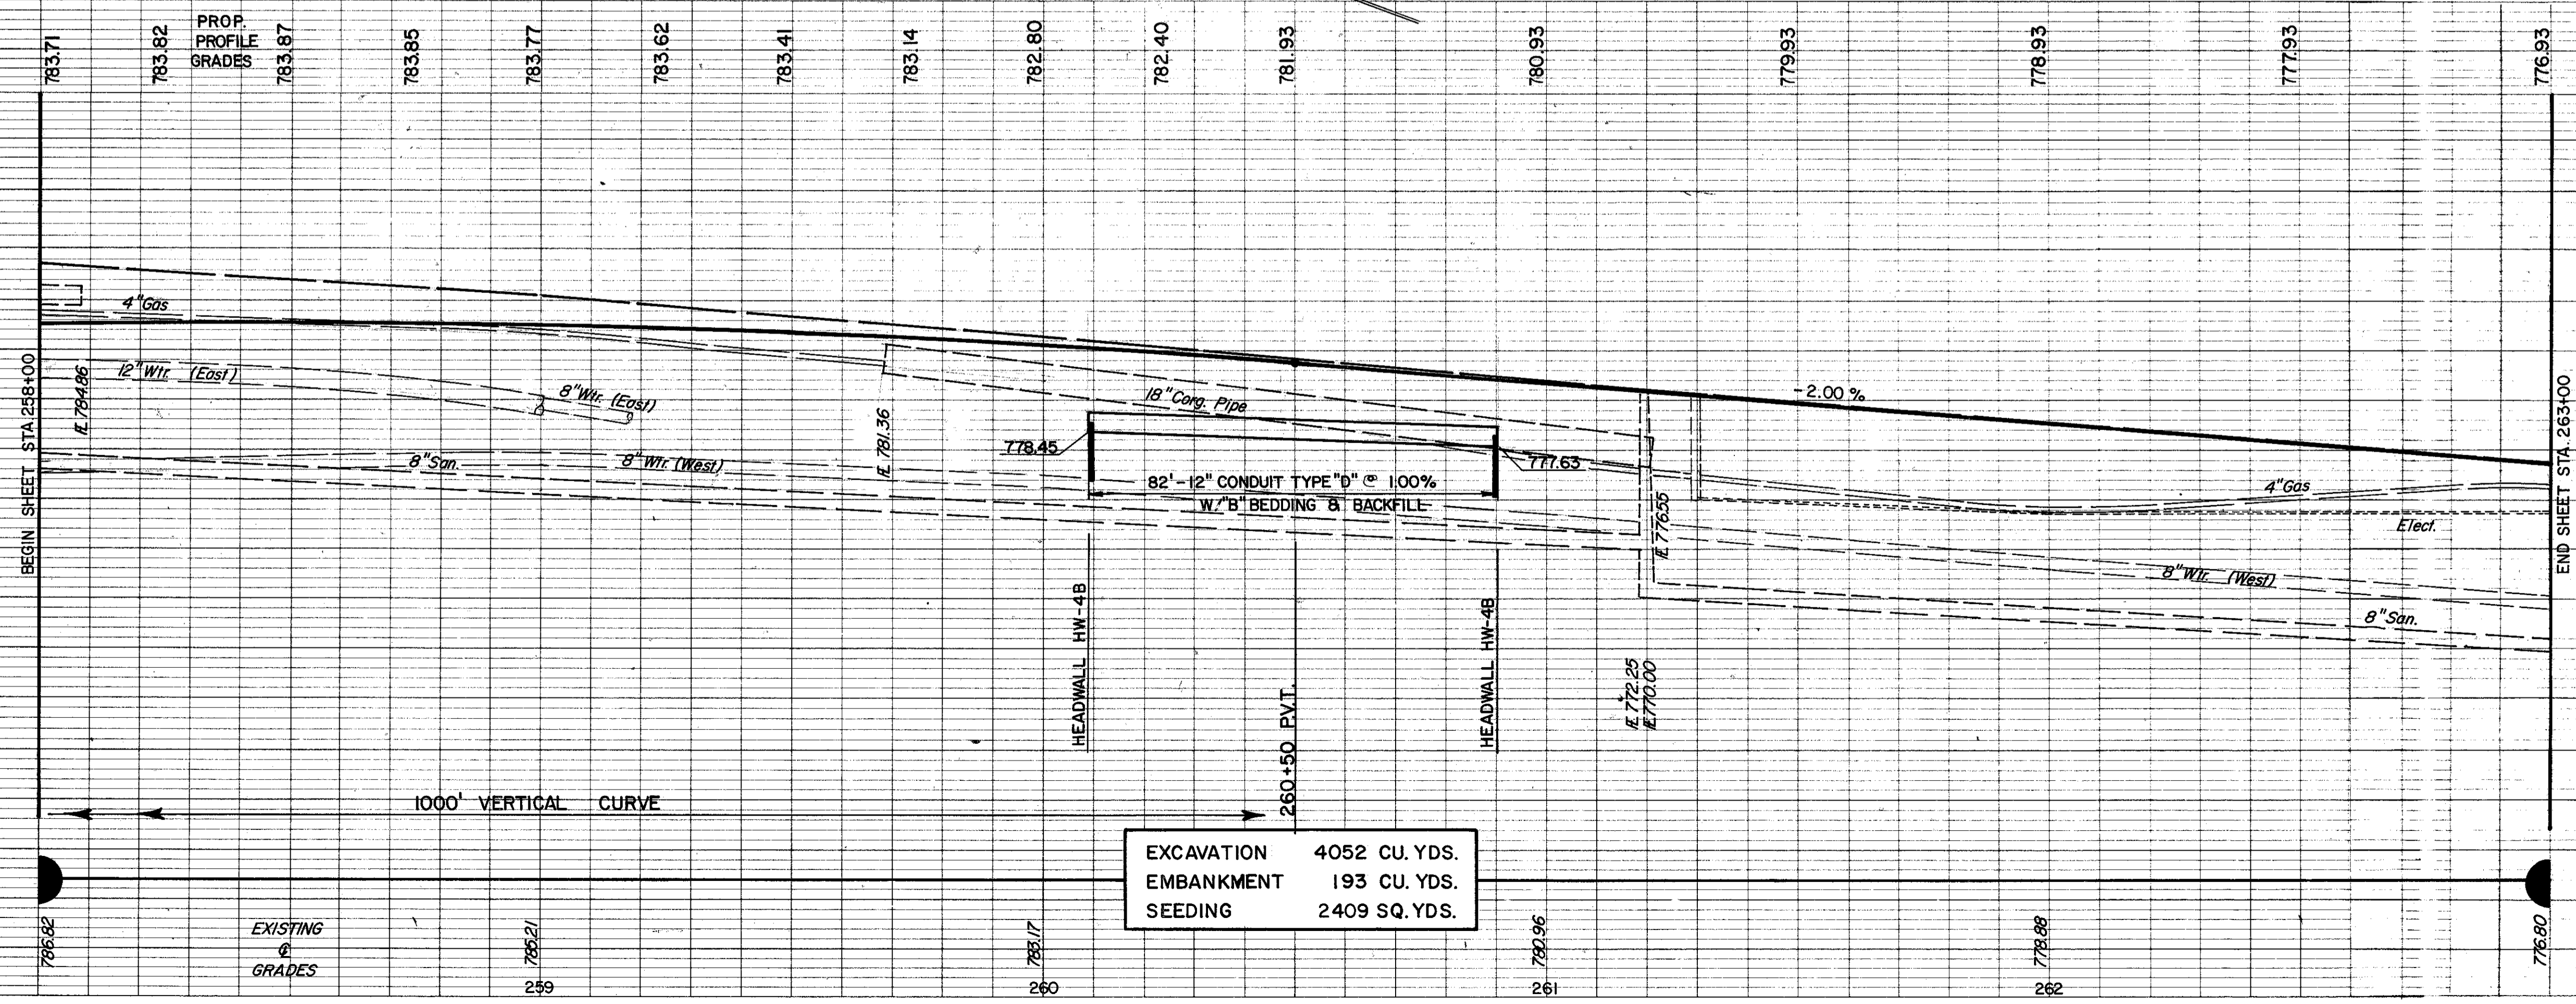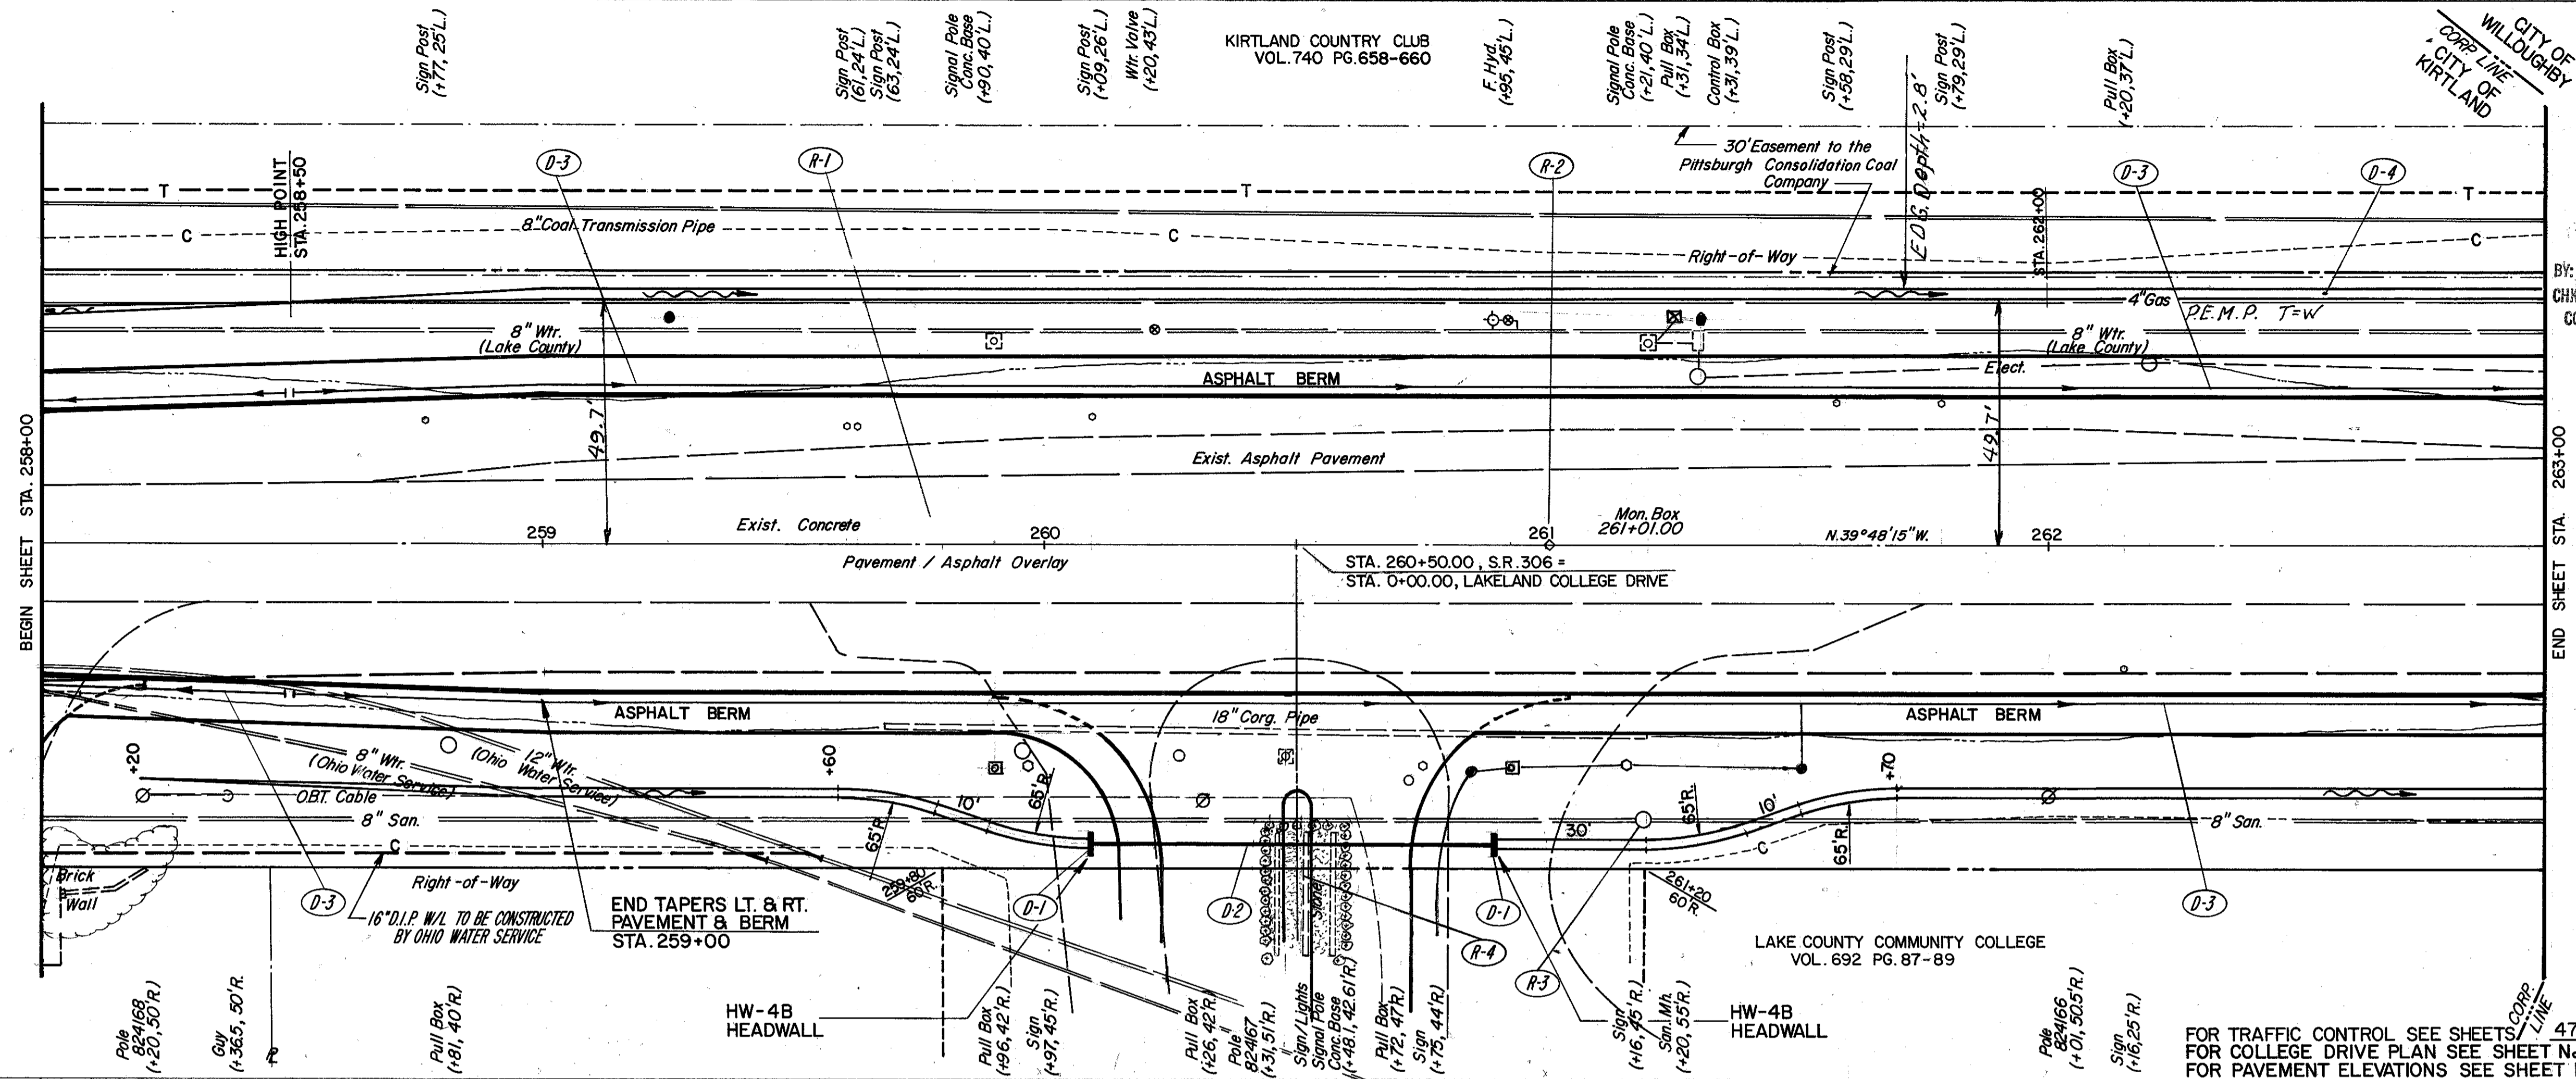

EXCAVATION 4052 CU. YDS.
EMBANKMENT 193 CU. YDS.
SEEDING 2409 SQ. YDS.

FOR TRAFFIC CONTROL SEE SHEETS 47 TO 61
FOR COLLEGE DRIVE PLAN SEE SHEET No. 44
FOR PAVEMENT ELEVATIONS SEE SHEET No. 37-38

STRUCTURES REMOVED	MANHOLE RECONSTRUCTED TO GRADE	MONUMENT BOXES ADJUSTED TO GRADE	PAVEMENT REMOVED
202	604	604	202
	EA	EA	SY
	1630	1	1630
TOTALS			

ROADWAY LOCATION	QTY	UNIT	PRICE	TOTAL
R-1	258+00 to 263+00			
R-2	261+01.00			
R-3	261+20, 55' R.			
R-4	260+52, 55' R.			
TOTALS				

COLPETZER WOODS CONSULTANTS INC.
MENTOR, OHIO

STATE OF OHIO
DEPARTMENT OF TRANSPORTATION

DESIGNED	DRAWN	TRACED	CHECKED	REVIEW DATE	REVISED