



FED. RD. DIVISION	STATE	PROJECT
5	OHIO	

22  
73

LAKE COUNTY  
LAK-306-4.74

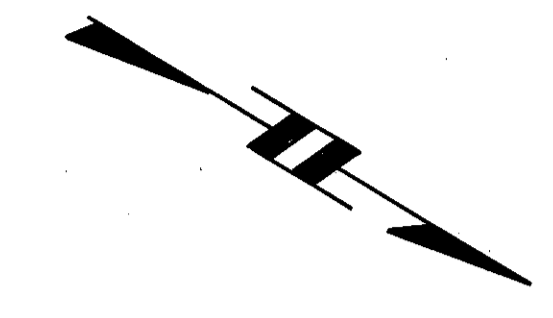

DATE	BY
PLAN	
NOTE BOOK	
ALIGNED CHECKED	
ET. OF WAY CHECKED	
No.	

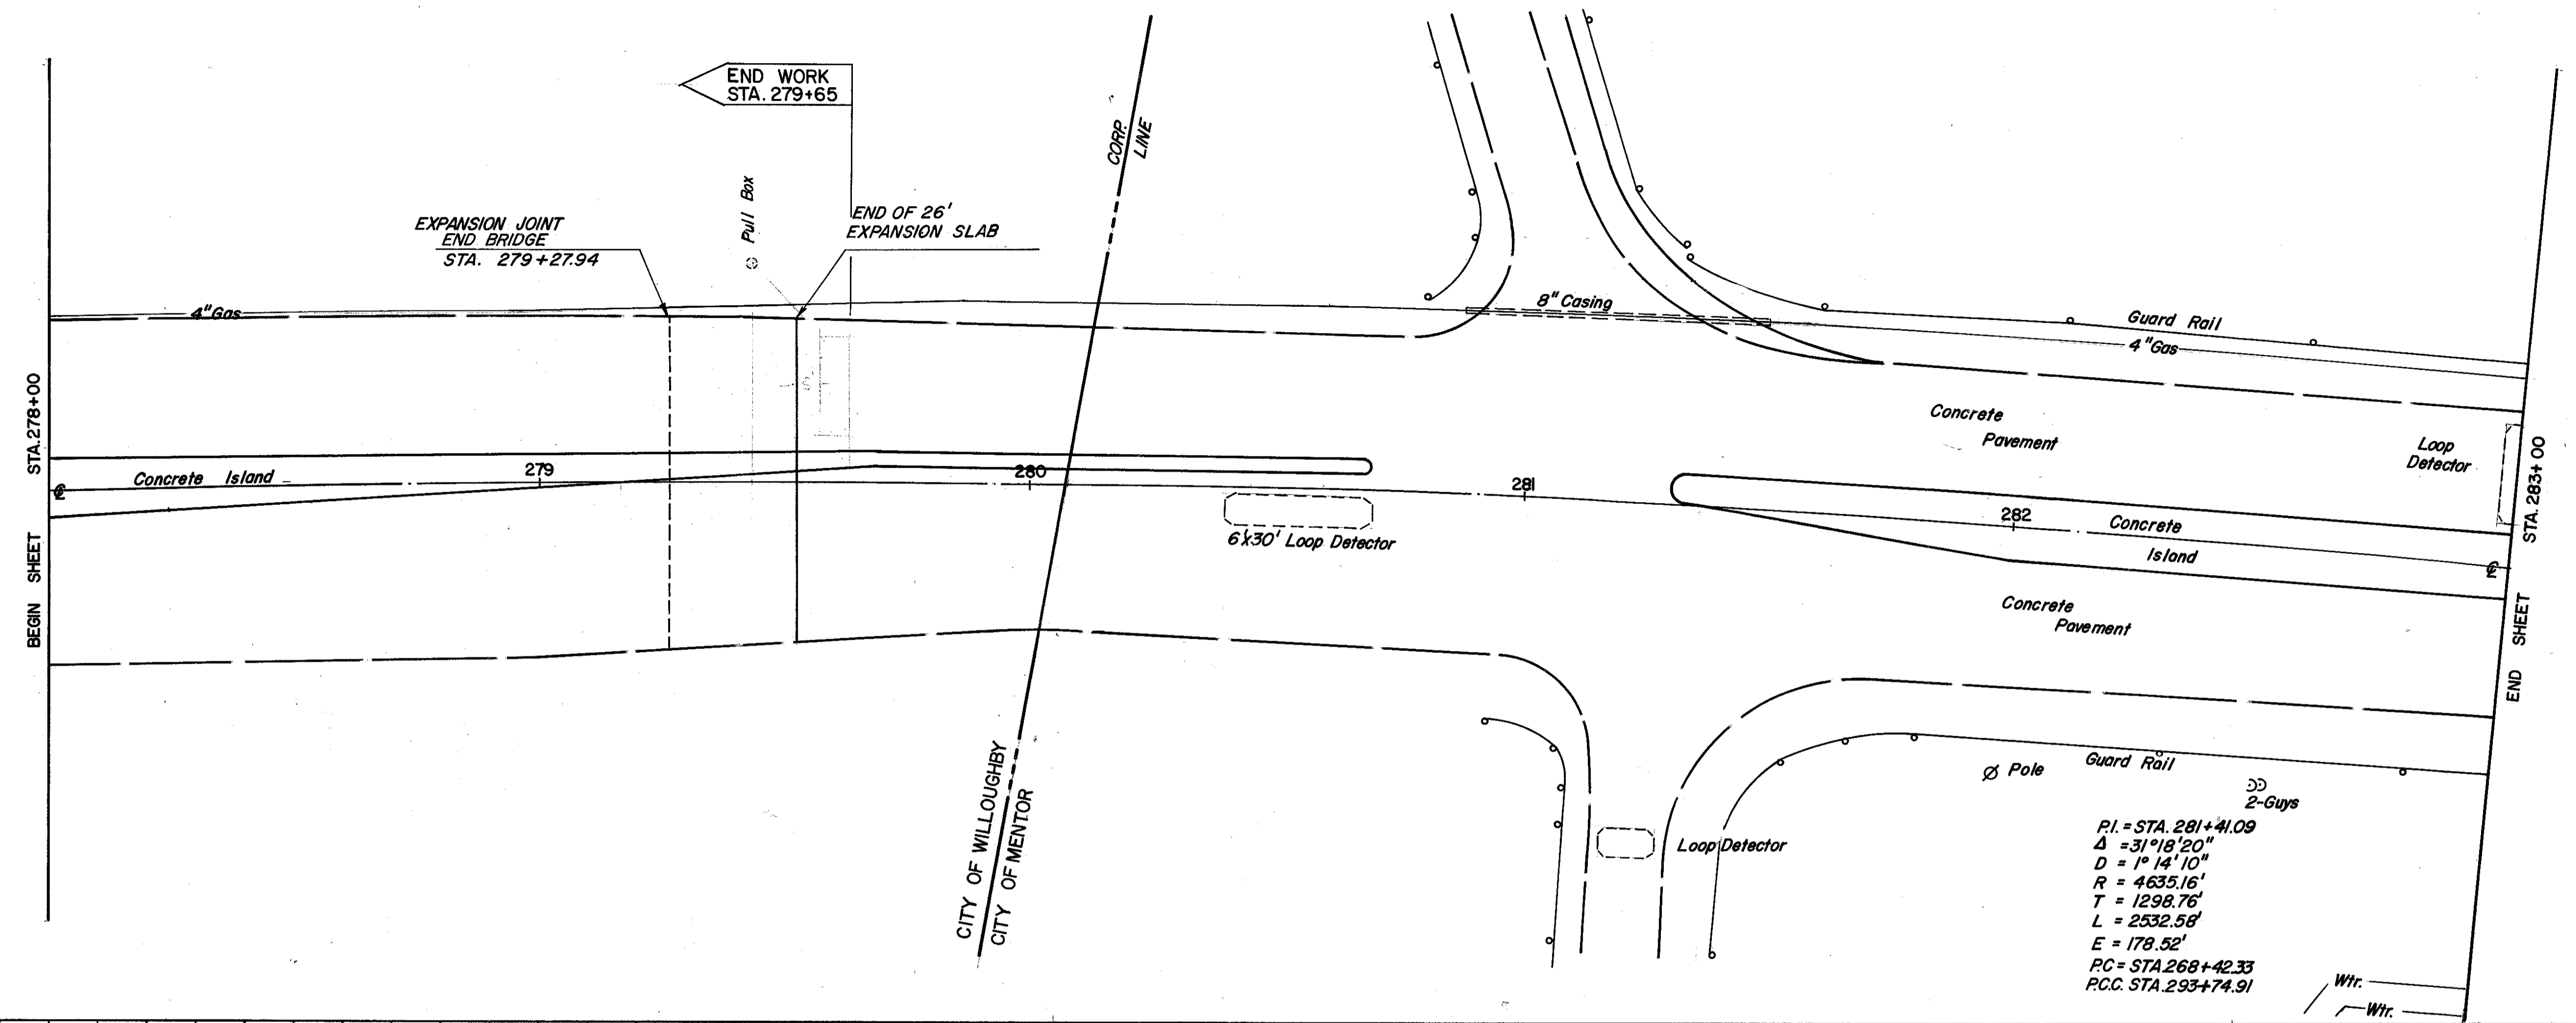

DATE	BY
PROFILE	
NOTE BOOK	
GRADES CHECKED	
S. & M. NOTED	
STRUCTURE INSTALLATIONS CHECKED	
No.	



COLPETZER WOODS CONSULTANTS INC.  
MENTOR OHIO

**STATE OF OHIO**  
DEPARTMENT OF TRANSPORTATION

DESIGNED	DRAWN	TRACED	CHECKED	REVIEW DATE	REVISED