



FED. RD. DIVISION	STATE	PROJECT	24 73
5	OHIO		

LAKE COUNTY  
LAK-306-474

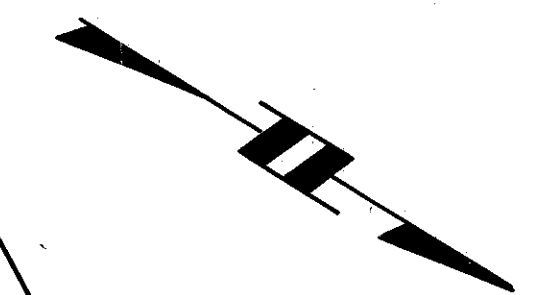

$PI = STA:281+41.09$   
 $\Delta = 31^{\circ} 18' 20''$   
 $D = 1^{\circ} 14' 10''$   
 $R = 4635.16'$   
 $T = 1298.76'$   
 $L = 2532.58'$   
 $E = 178.52'$   
 $PC = STA:268+42.33$   
 $PT = STA:293+74.91$

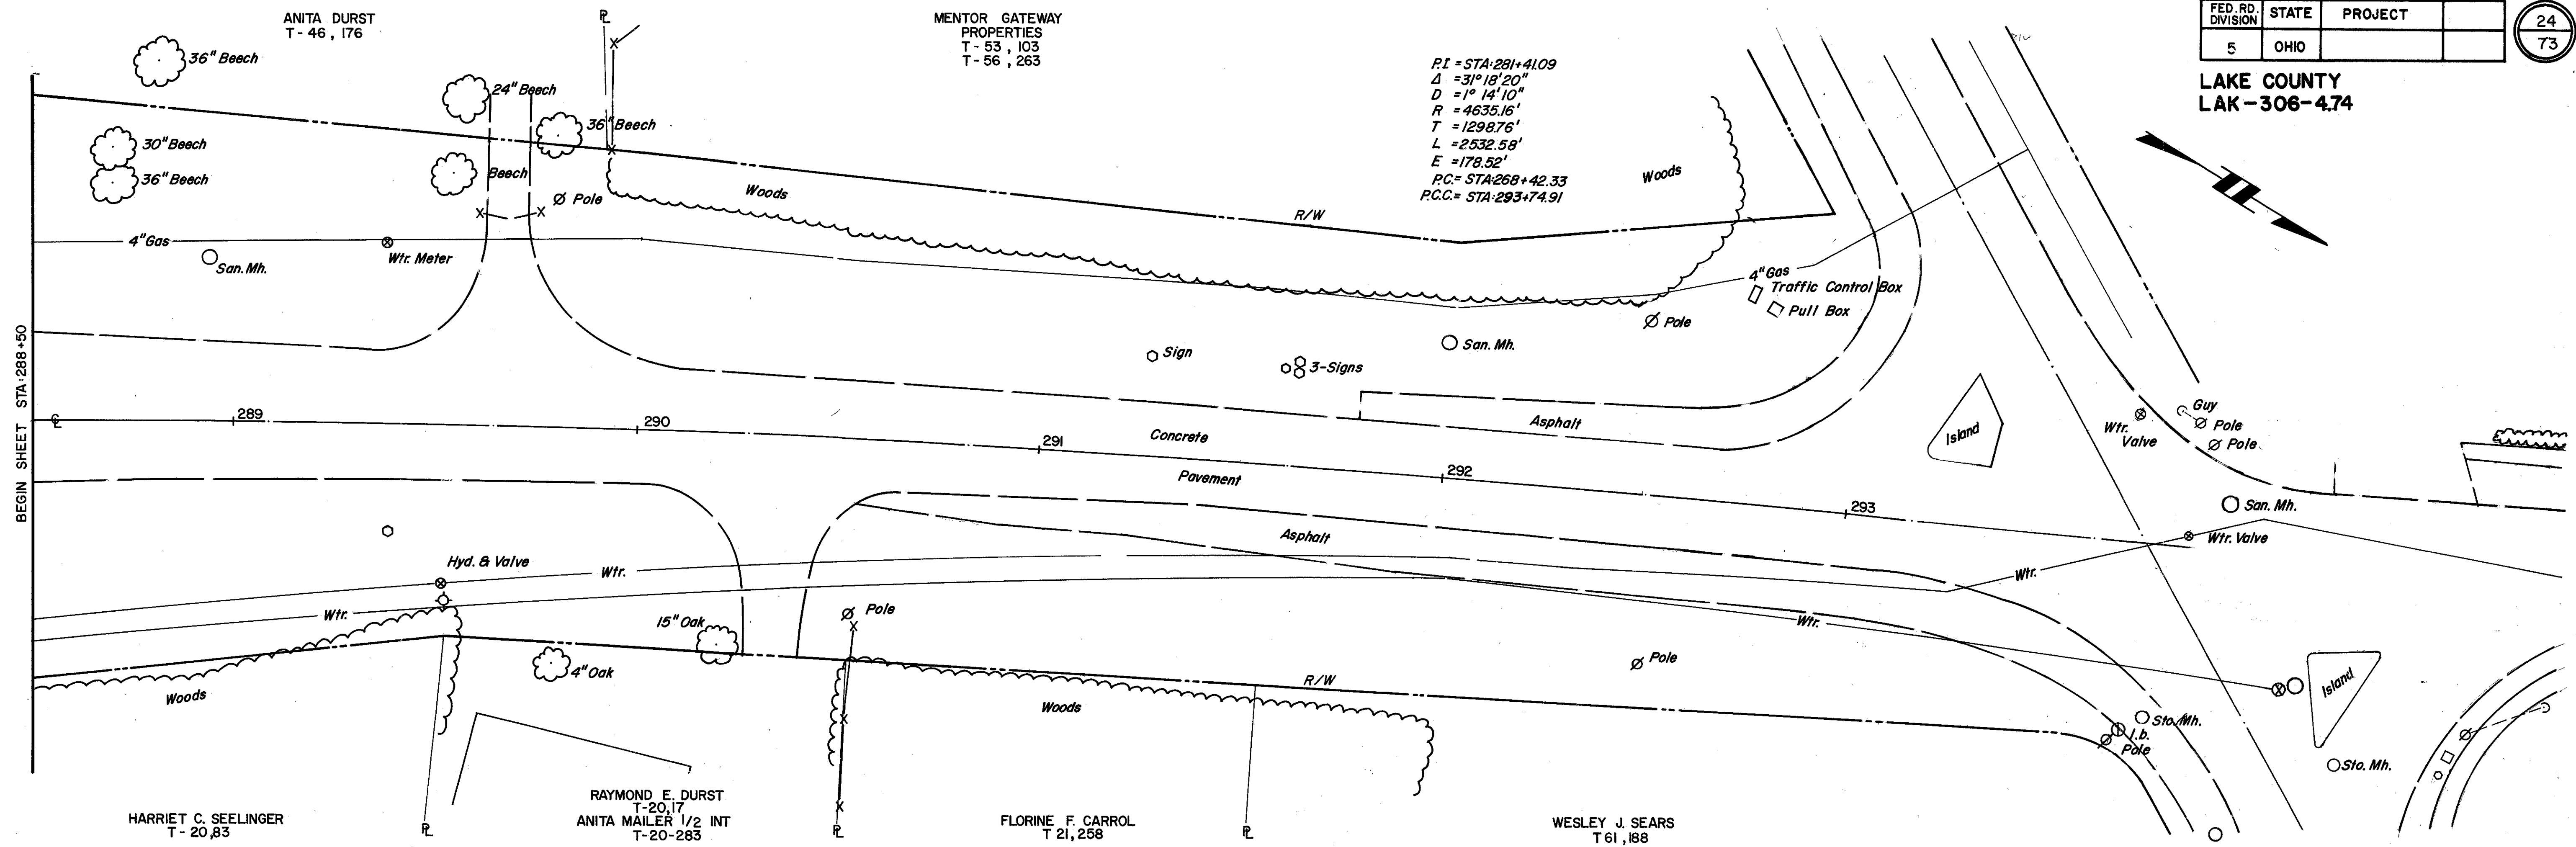


**PLAN**

DATE
BY
CHECKED
DESIGNED
TRACED
REVIEWED
REVISIONS

**PROFILE**

DATE
BY
CHECKED
DESIGNED
TRACED
REVIEWED
REVISIONS

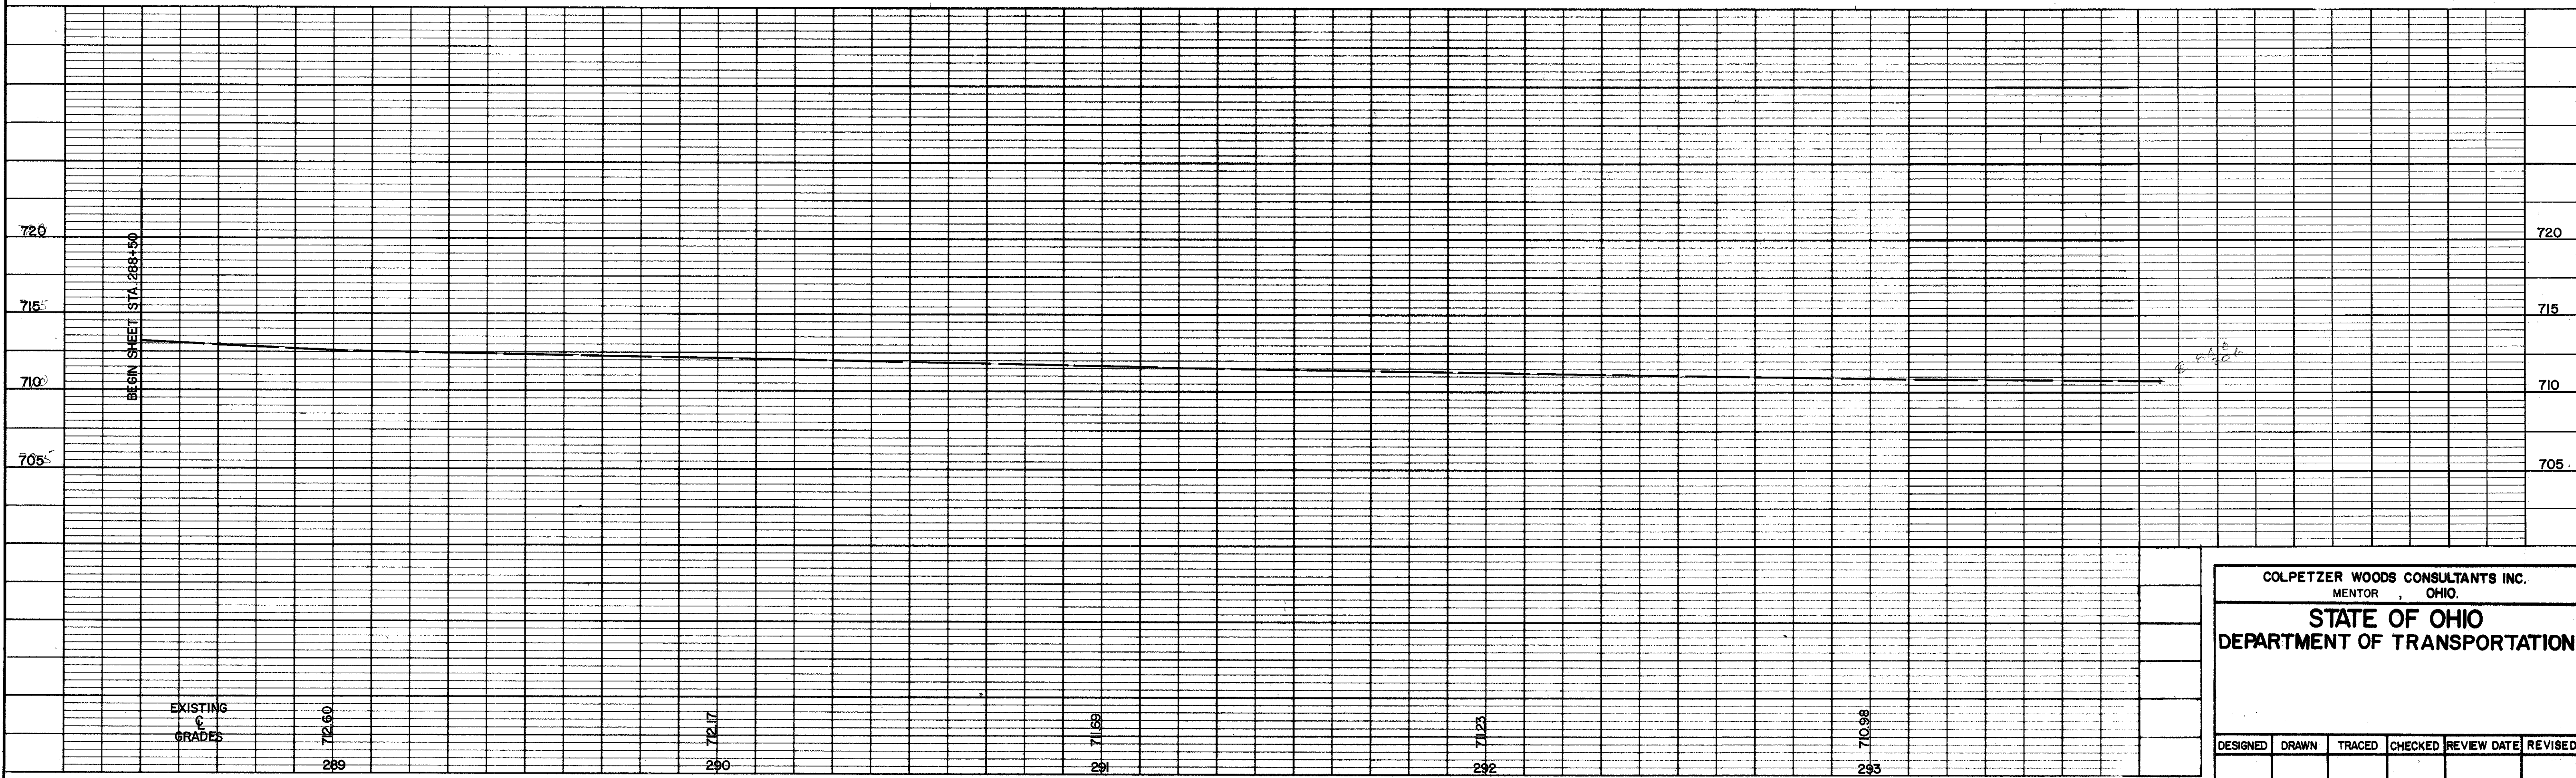

COLPETZER WOODS CONSULTANTS INC.  
MENTOR, OHIO.

**STATE OF OHIO**  
DEPARTMENT OF TRANSPORTATION

DESIGNED	DRAWN	TRACED	CHECKED	REVIEW DATE	REVISED