


QUANTITY CALCULATIONS
 BY: SA DATE 9/17/81
 CHKD: KLS DATE 10/13/81
 COLPEZTER & WOODS CONSULTANTS

FED. RD. DIVISION	STATE	PROJECT	
5	OHIO		

26
73

LAKE COUNTY
LAK-306-4.74

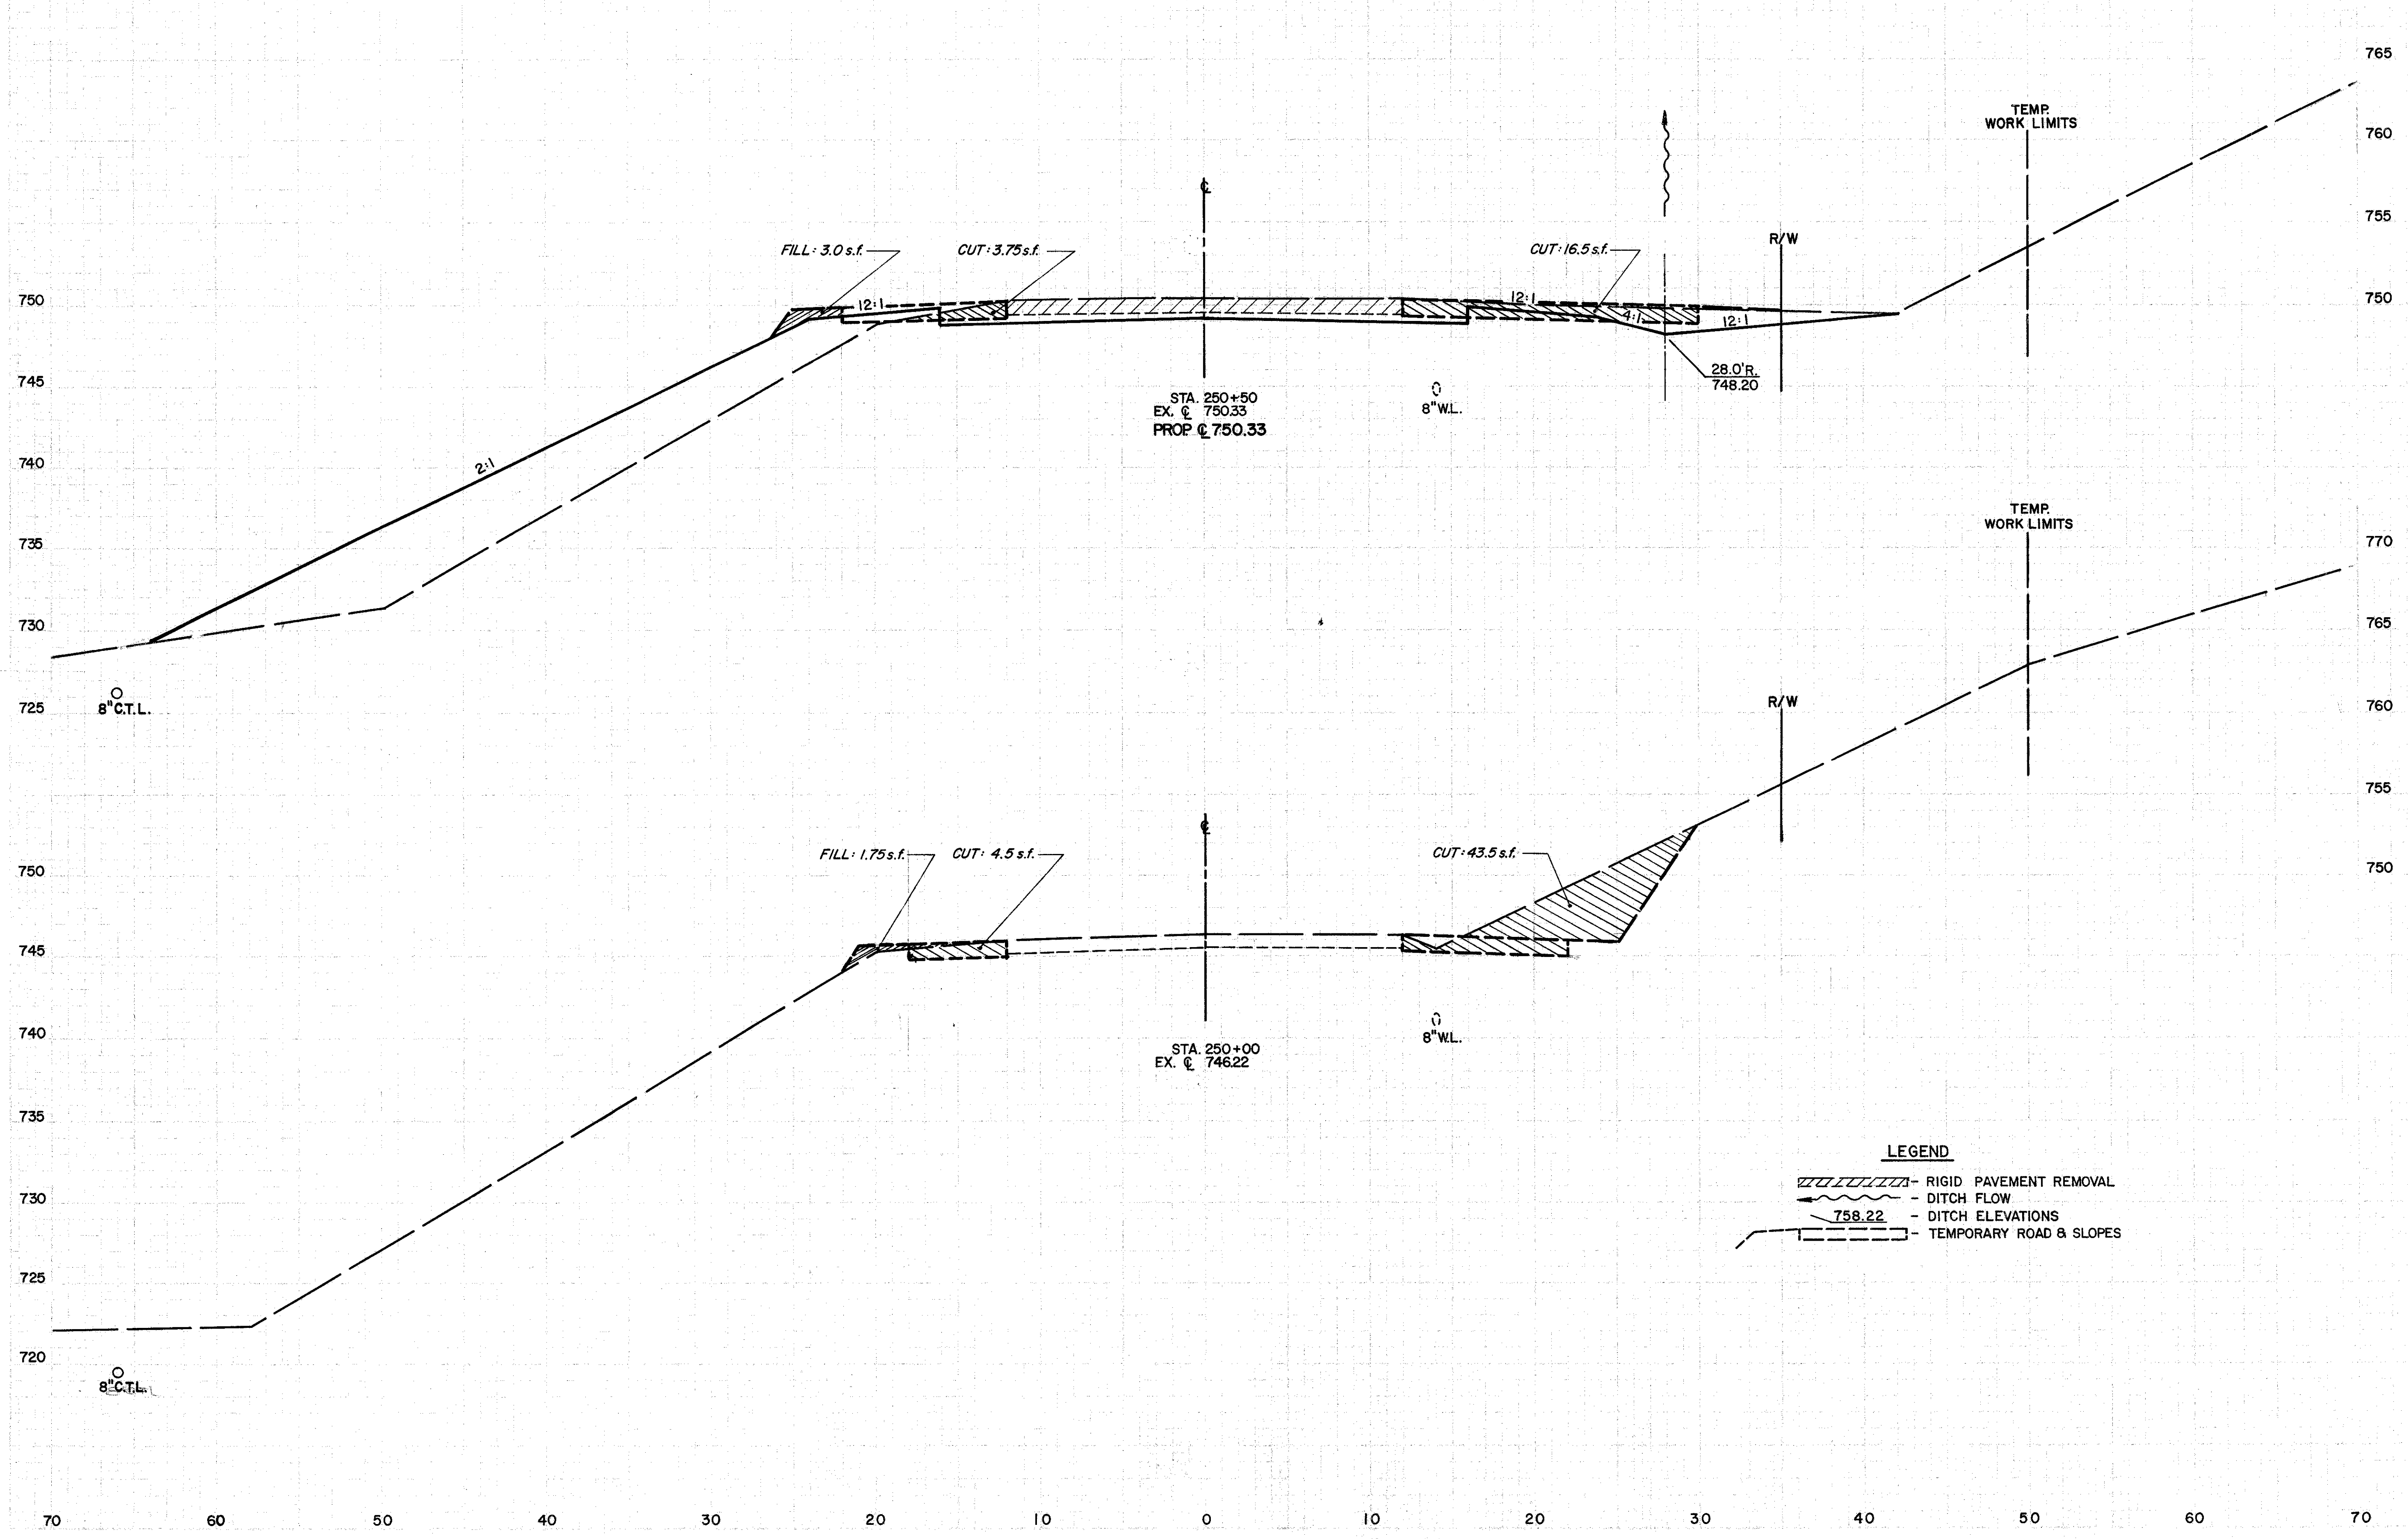

LEGEND
 [Hatched] - RIGID PAVEMENT REMOVAL
 [Wavy line] - DITCH FLOW
 [Dashed line] - DITCH ELEVATIONS
 [Dashed line] - TEMPORARY ROAD & SLOPES

END AREA	VOLUME	
	CUT	FILL
42.0	146.7	
		38.9
0.0	0.0	
		135.8

S.R. 306 STA. 250+00 TO STA. 250+50

STATE ROUTE 306