


QUANTITY CALCULATIONS
 BY: DA DATE 9/10/81
 CHD: R.S. DATE 12/12/81
 COLPETZER - WOODS CONSULTANTS

FED. RD. DIVISION	STATE	PROJECT	
5	OHIO		

27
73

LAKE COUNTY
LAK-306-4.74

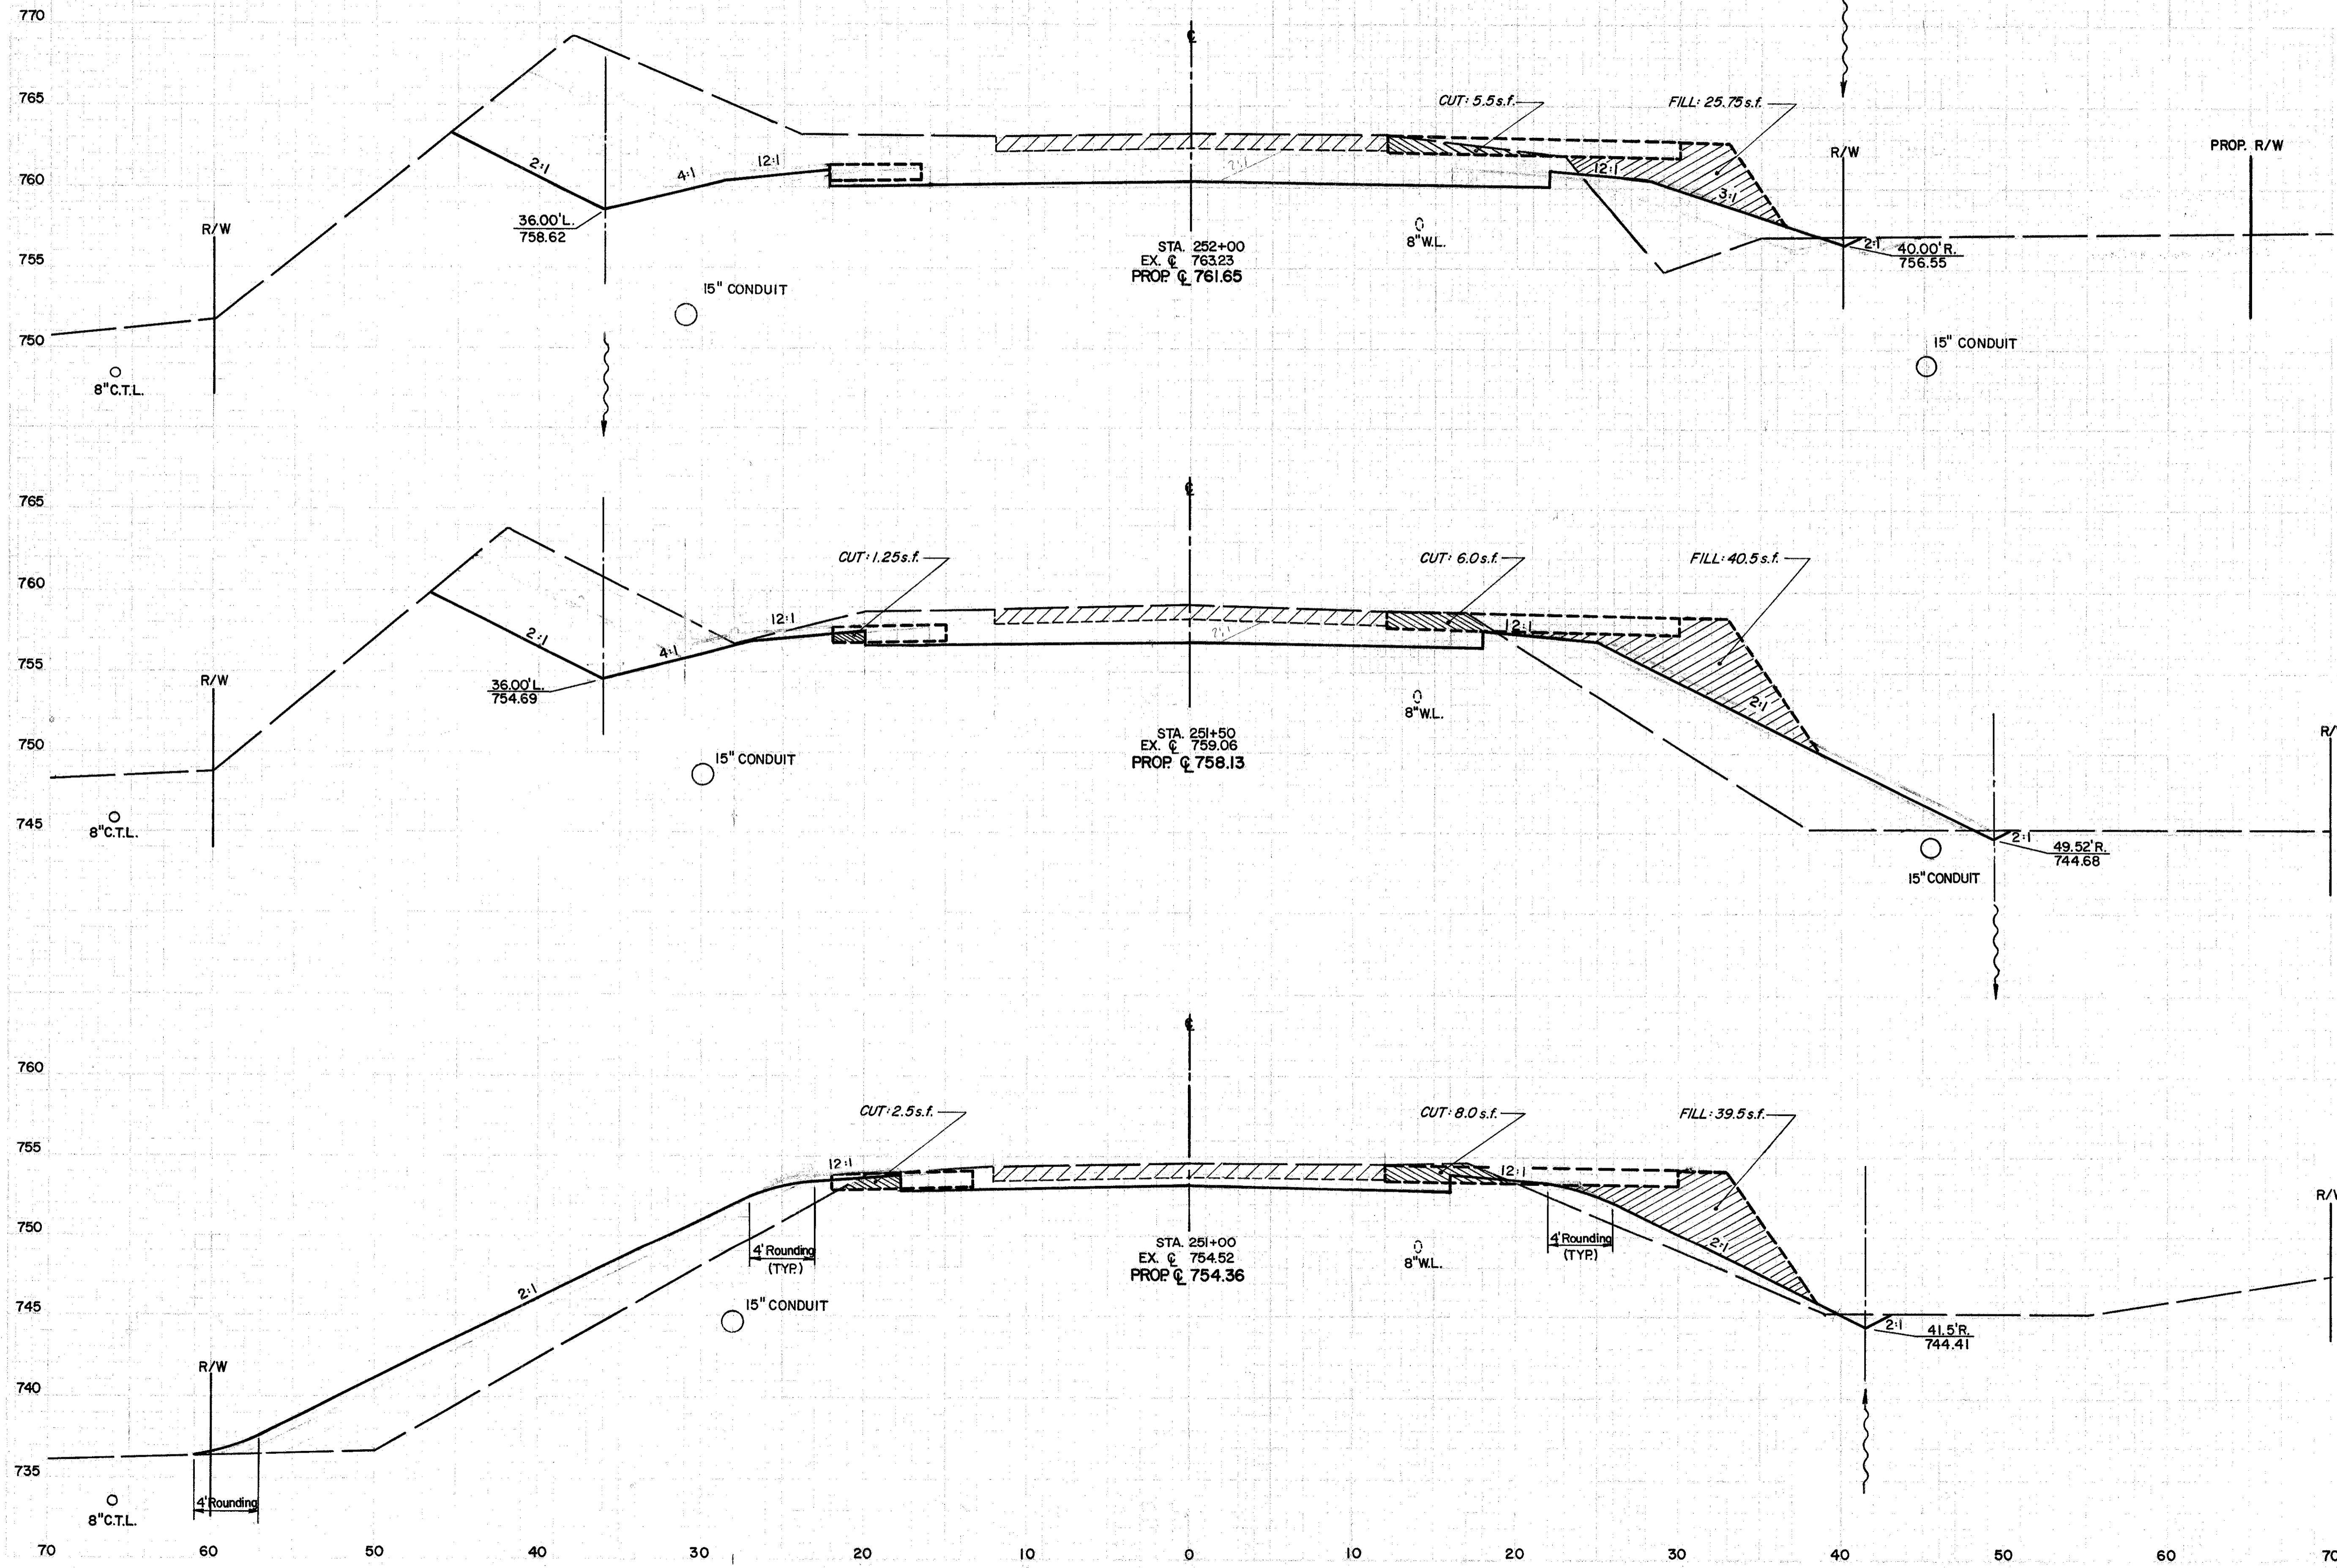

END AREA	VOLUME	
	CUT	FILL
235.7	36.4	
		350.2
142.5	92.5	
		158.3
28.5	133.8	
		65.4
		259.6

S.R. 306 STA. 251+00 TO STA. 252+00

STATE ROUTE 306