


QUANTITY CALCULATIONS
 BY: DA DATE 9/17/81
 CHKD: A.S. DATE 10/30/81
 COLLETT & WOODS CONSULTANTS

FED. RD. DIVISION	STATE	PROJECT
5	OHIO	

LAKE COUNTY
 LAK-306-4.74

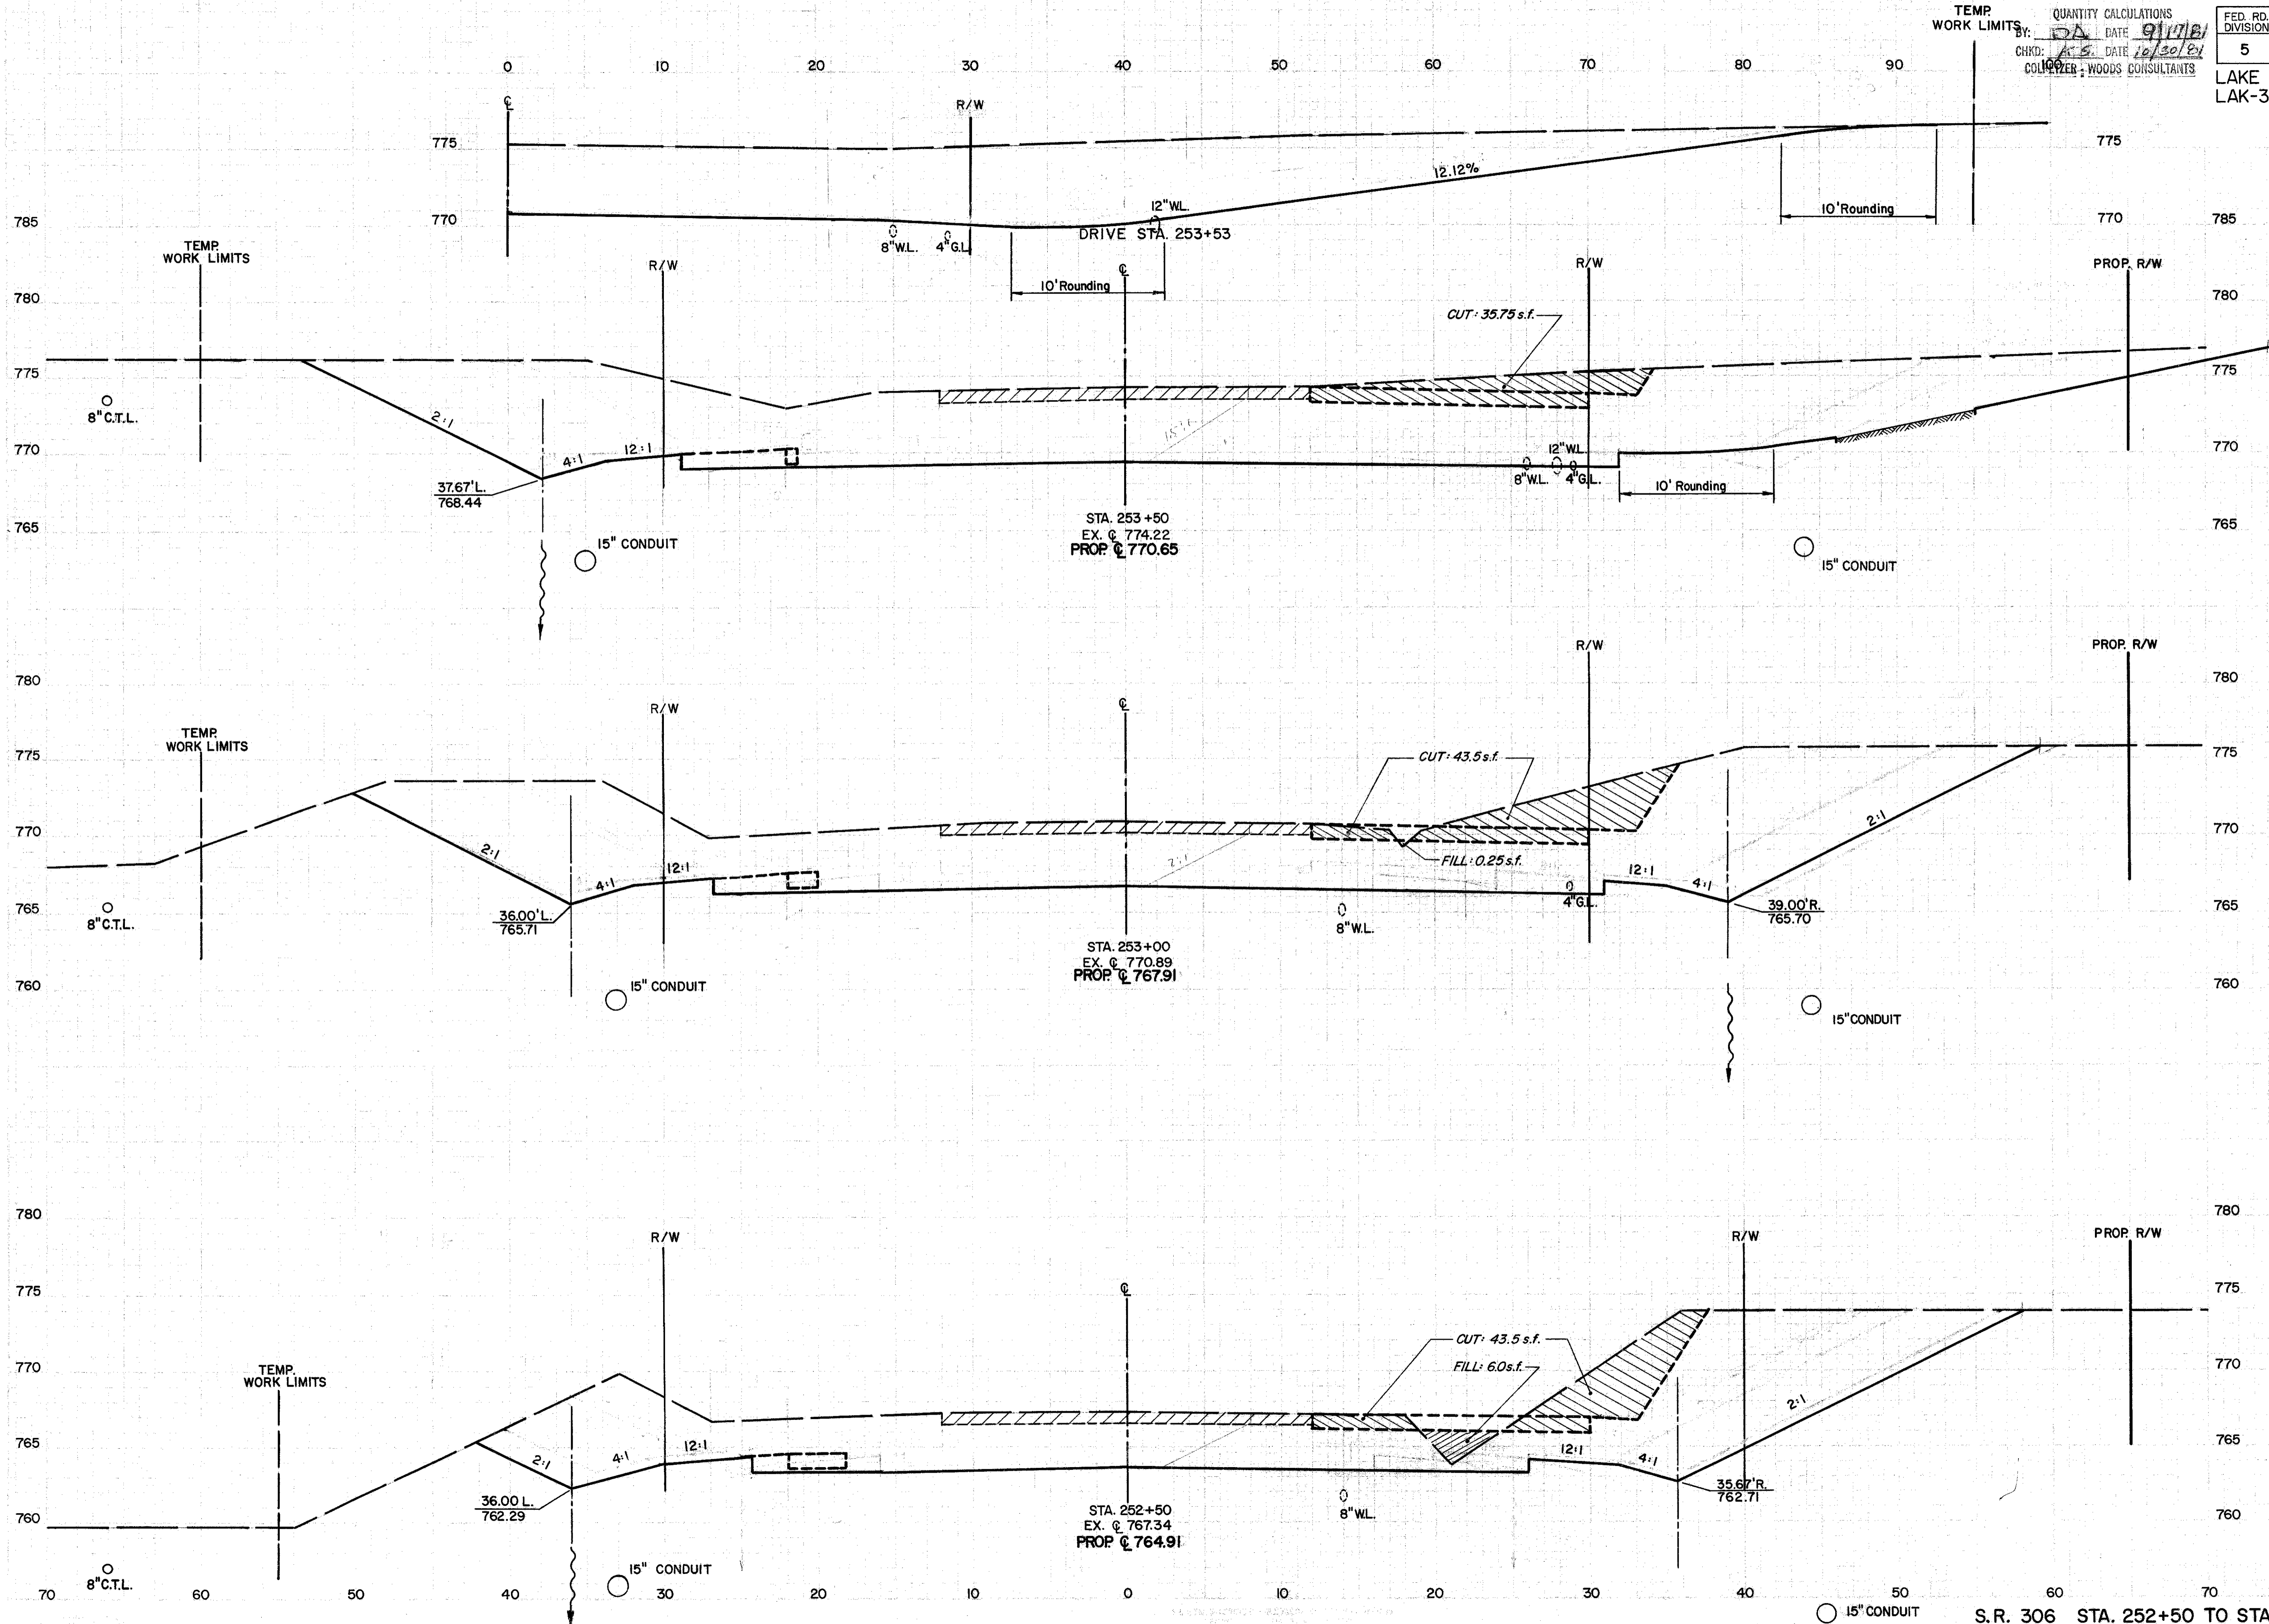

END AREA	VOLUME	
	CUT	FILL
555.8	0.0	
		985.6
508.6	0.0	
		858.7
418.8	0.0	
		606.1
		33.8

S.R. 306 STA. 252+50 TO STA. 253+50