


QUANTITY CALCULATIONS
 BY: DA DATE 9/10/81
 CHKD: H.S. DATE 10/22/81
 COLPETZER & WOODS CONSULTANTS

FED. RD. DIVISION	STATE	PROJECT	
5	OHIO		

LAKE COUNTY
 LAK-306-4.74

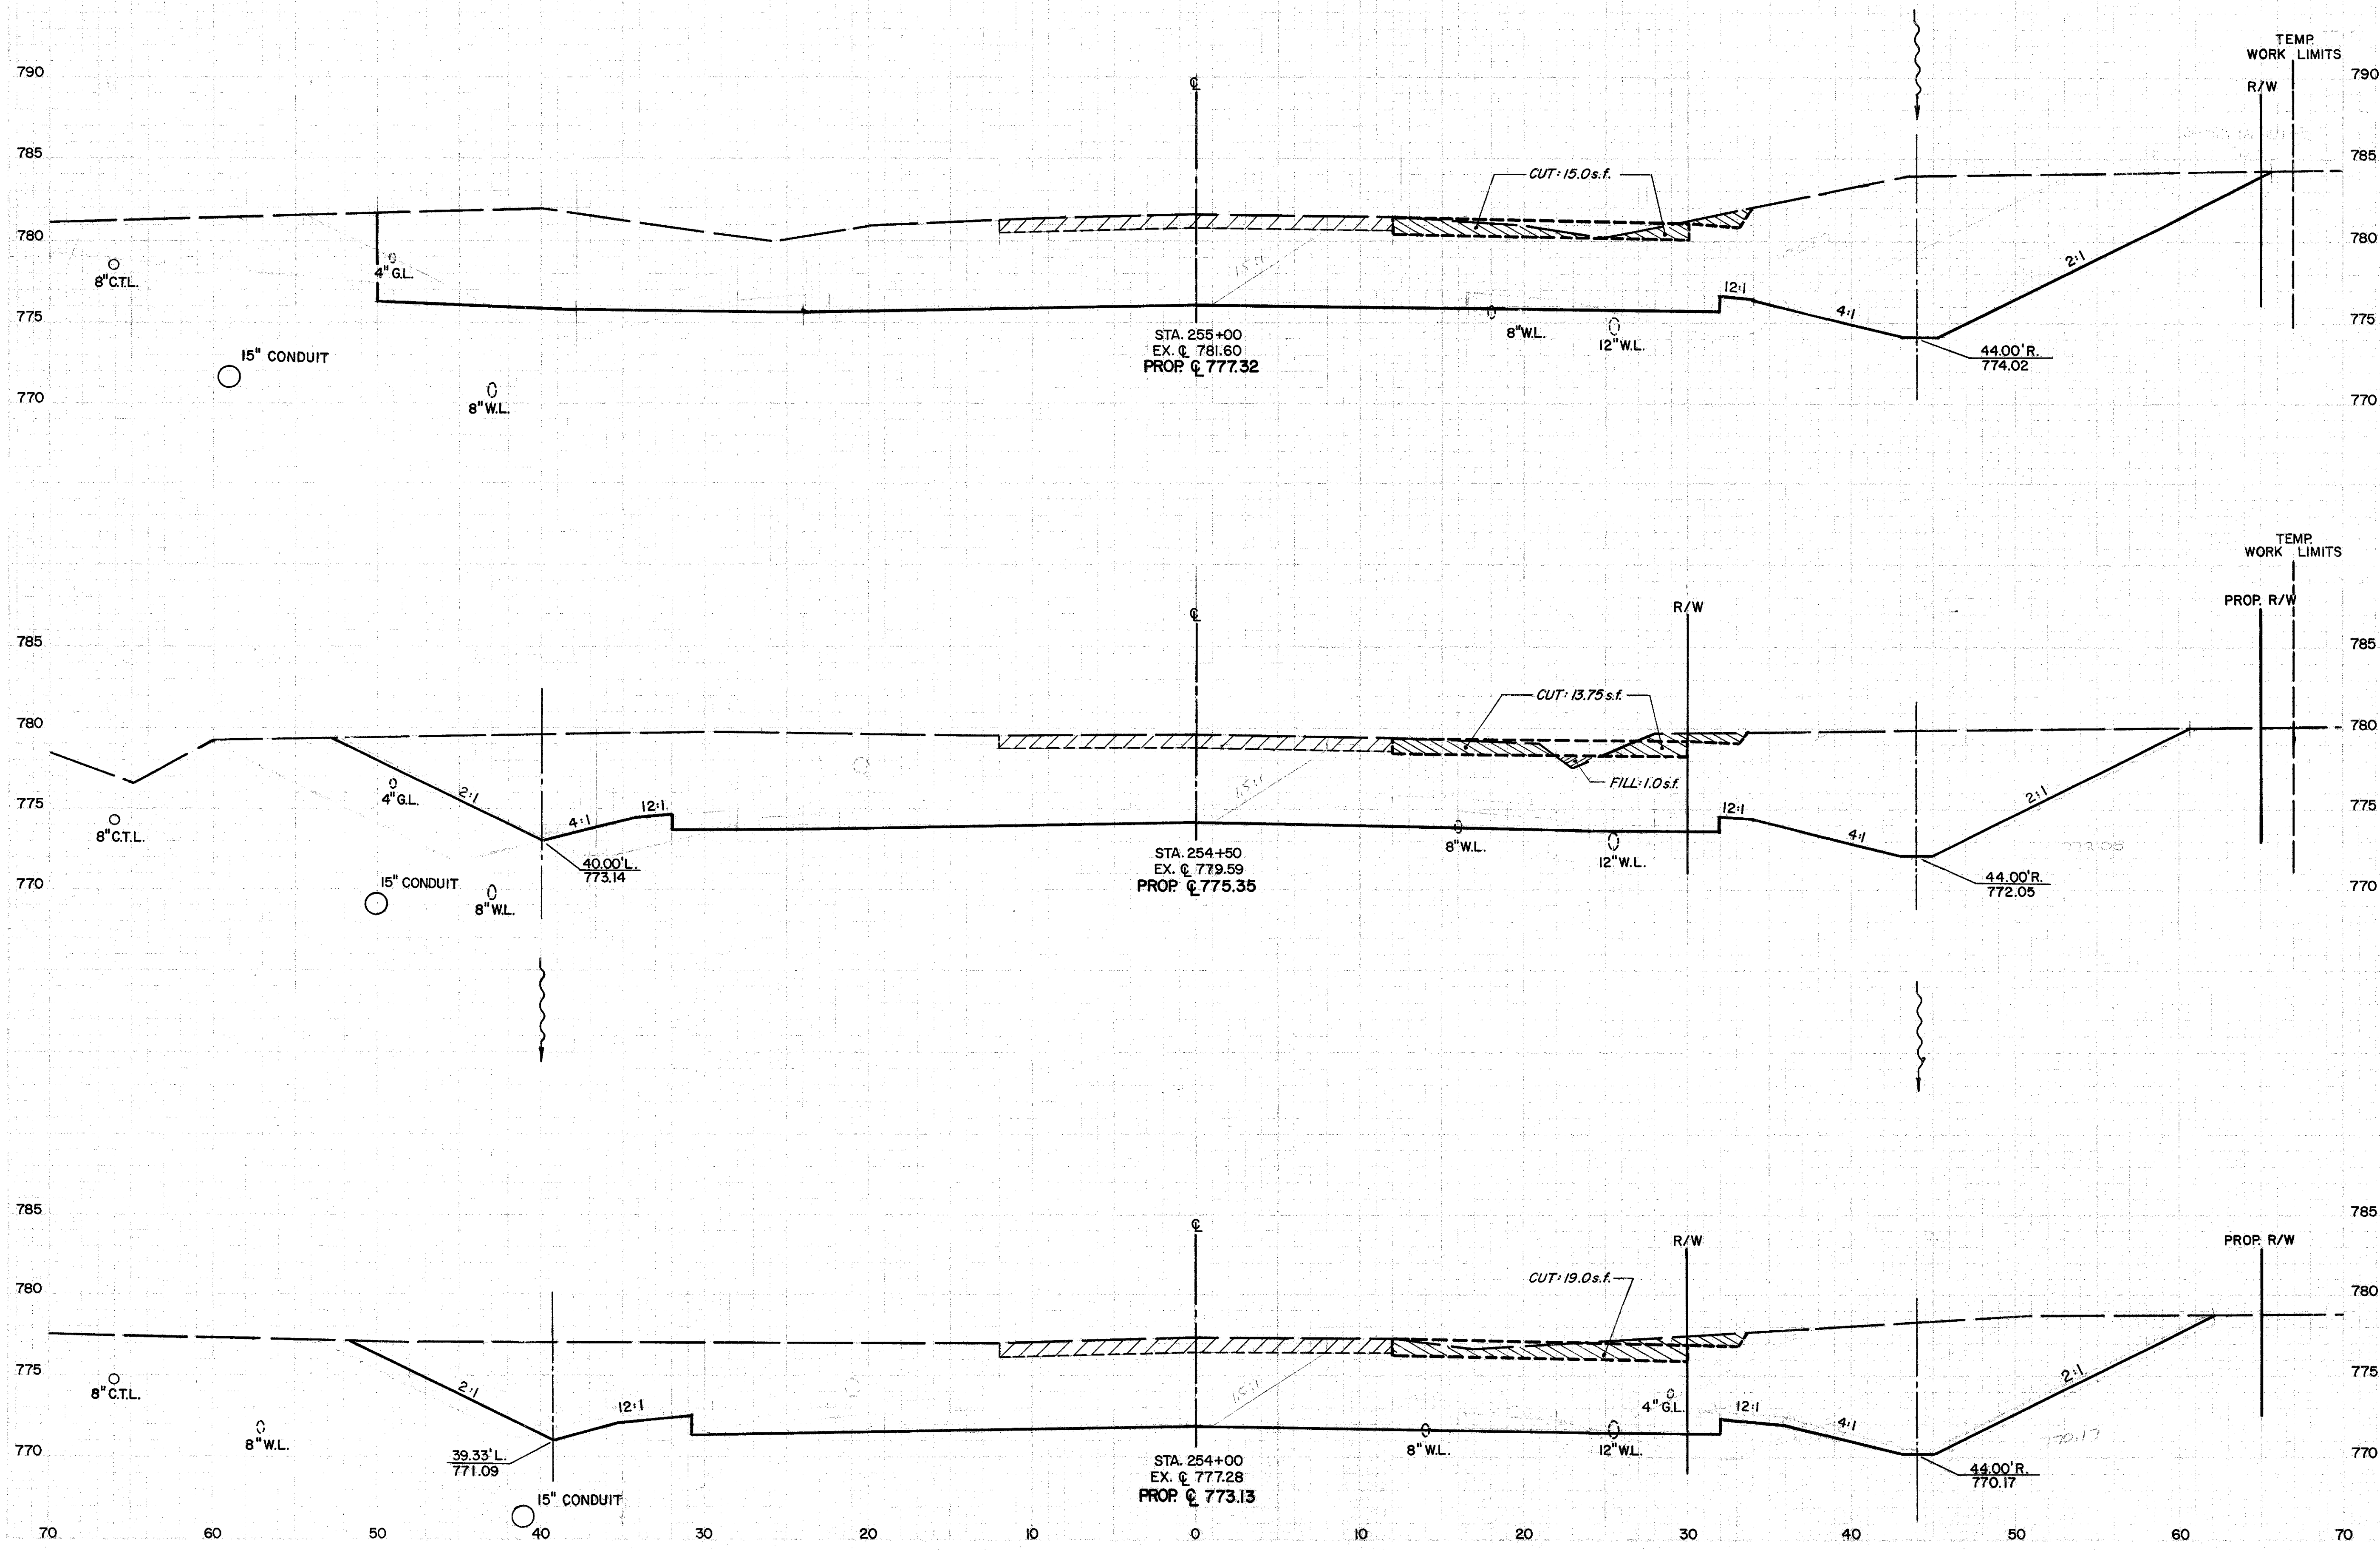

END AREA		VOLUME	
CUT	FILL	CUT	FILL
611.9	0.0		
		1092.8	0.0
568.3	0.0		
		1039.4	0.0
554.2	0.0		
		1027.7	0.0

S.R. 306 STA. 254+00 TO STA. 255+00

STATE ROUTE 306