


QUANTITY CALCULATIONS  
 BY: DA DATE 9/17/81  
 CHKD: AS DATE 10/30/81  
 COLPETZER - WOODS CONSULTANTS

FED. RD. DIVISION	STATE	PROJECT	
5	OHIO		

LAKE COUNTY  
LAK-306-4.74

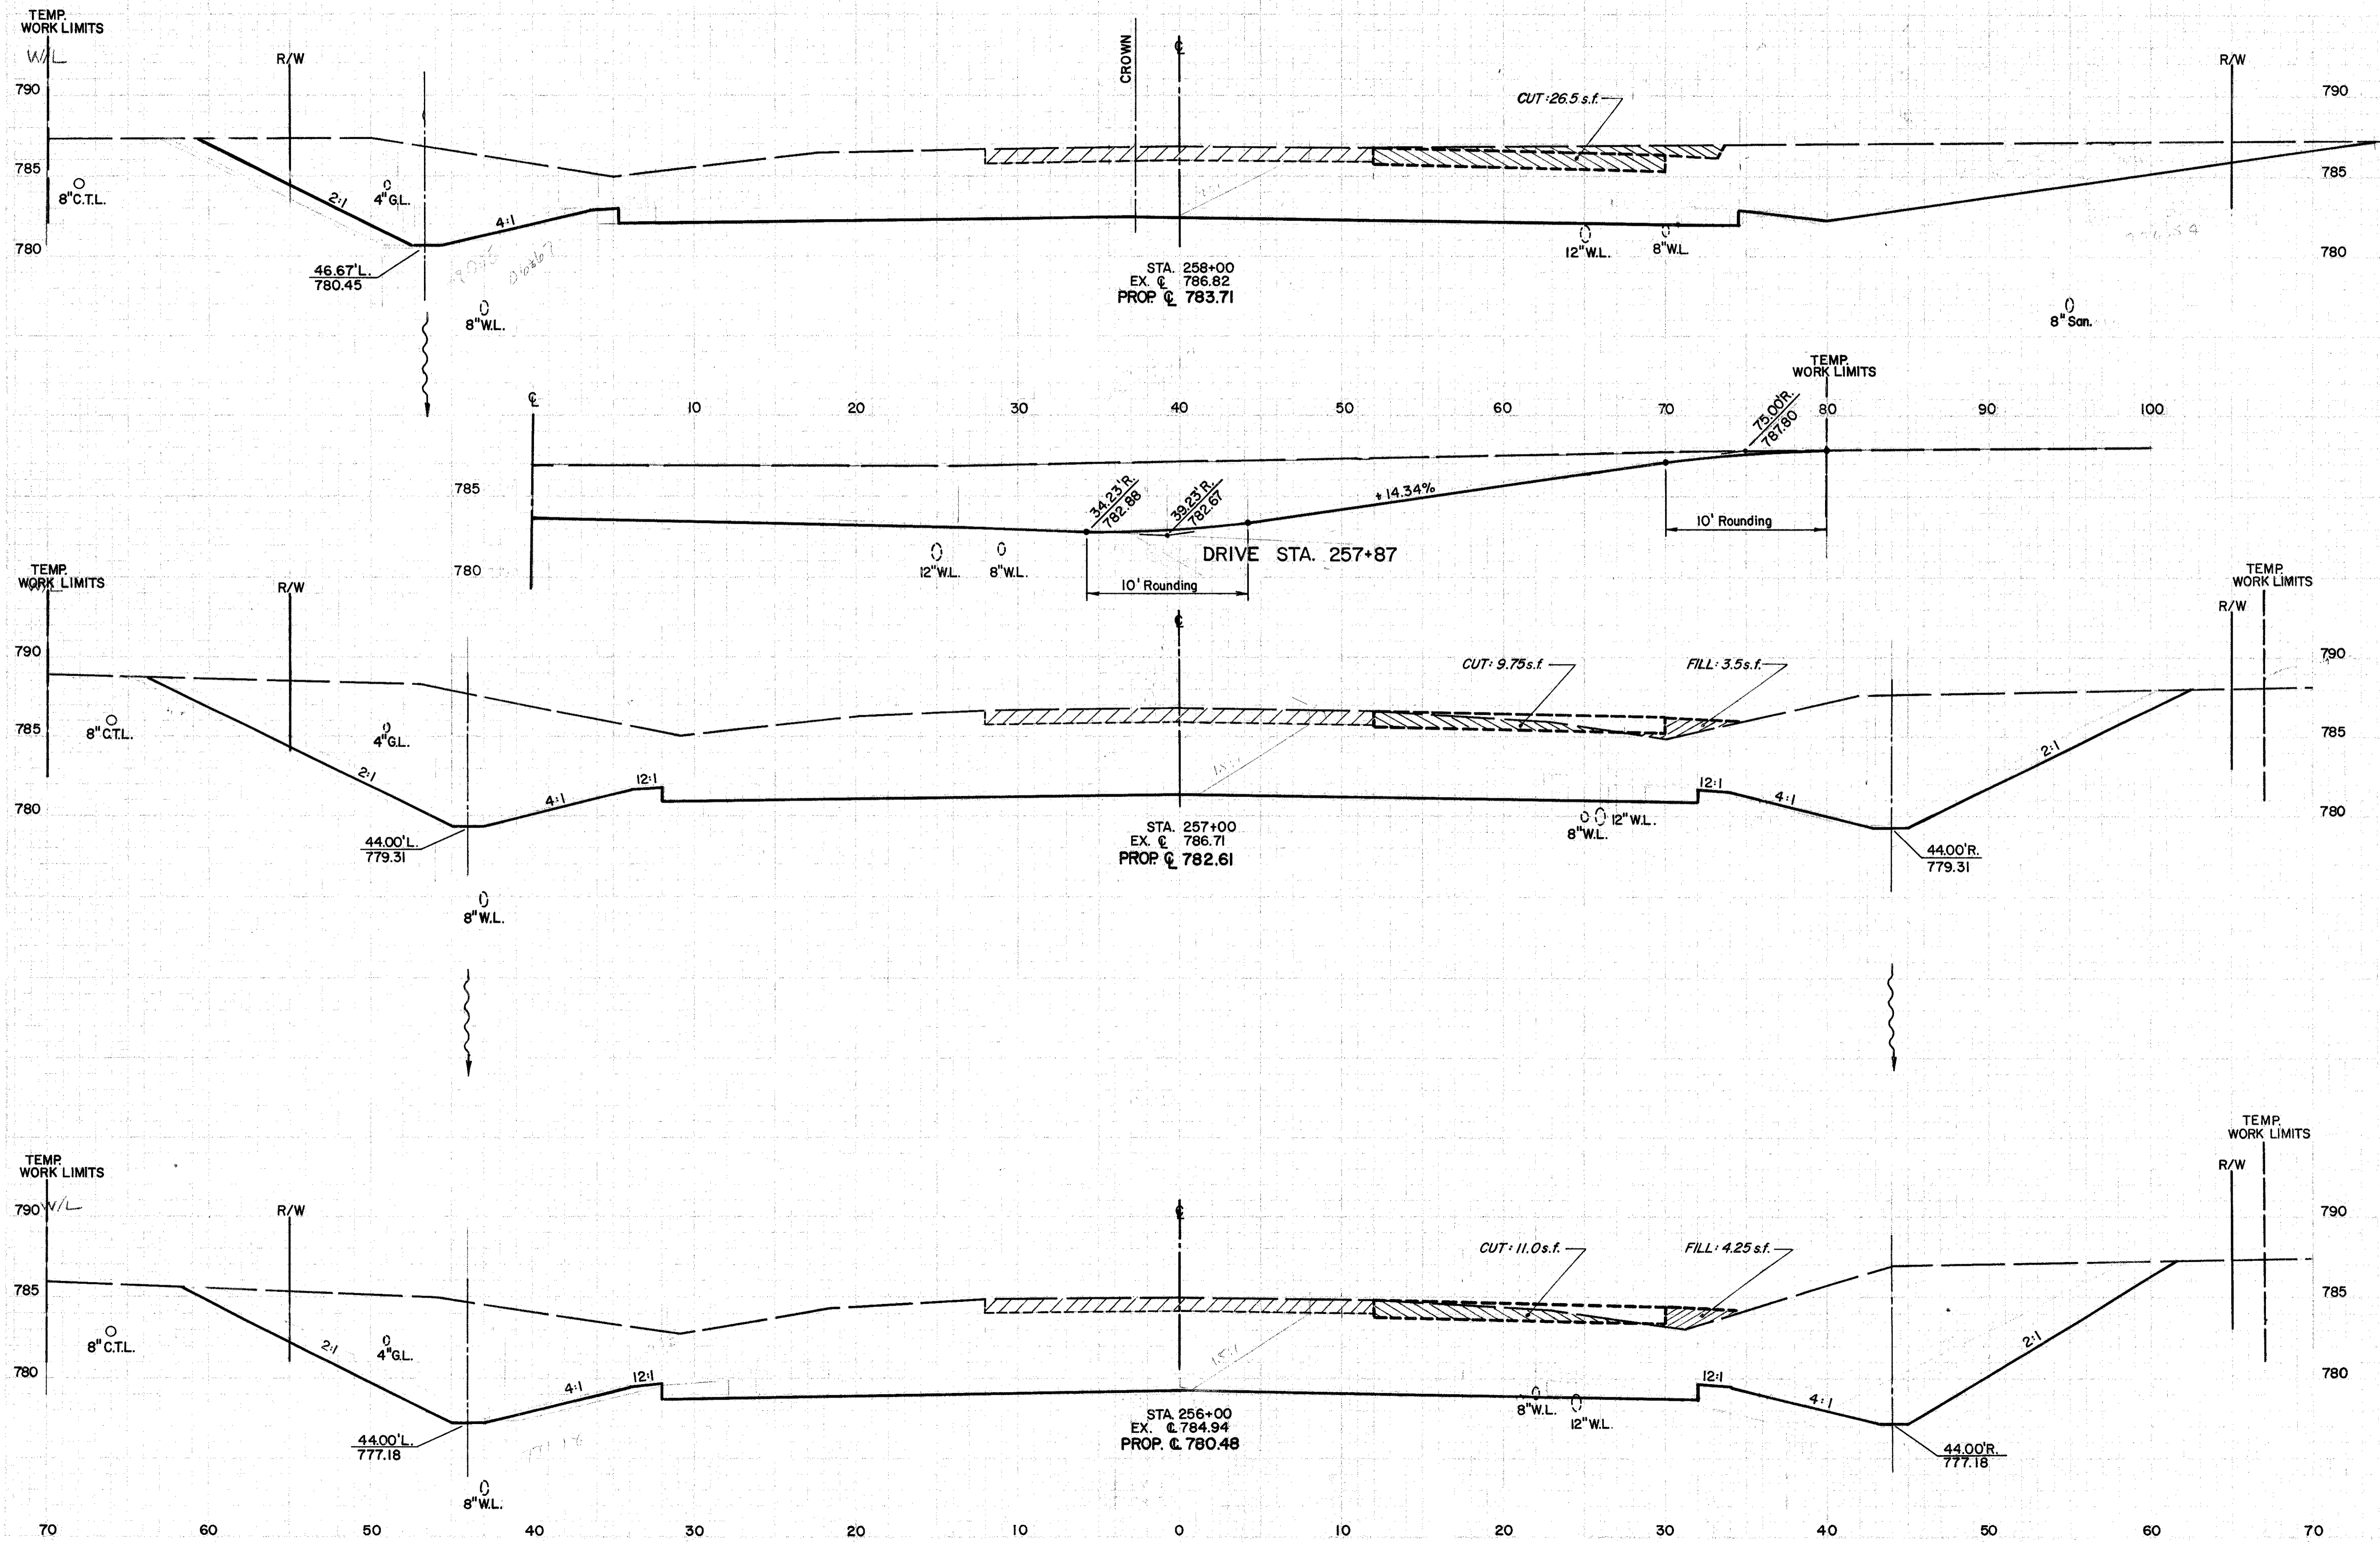

END AREA		VOLUME	
CUT	FILL	CUT	FILL
453.8	0.0		
626.2	0.0	2000.0	0.0
633.4	0.0	2332.6	0.0
		2306.3	0.0