


QUANTITY CALCULATIONS
 BY: *DA* DATE: *9/17/81*
 CHKD: *RS* DATE: *10/30/81*
 COLPRETZER - WOODS CONSULTANTS

FED. RD. DIVISION	STATE	PROJECT	
5	OHIO		

31
73

LAKE COUNTY
LAK-306-4.74

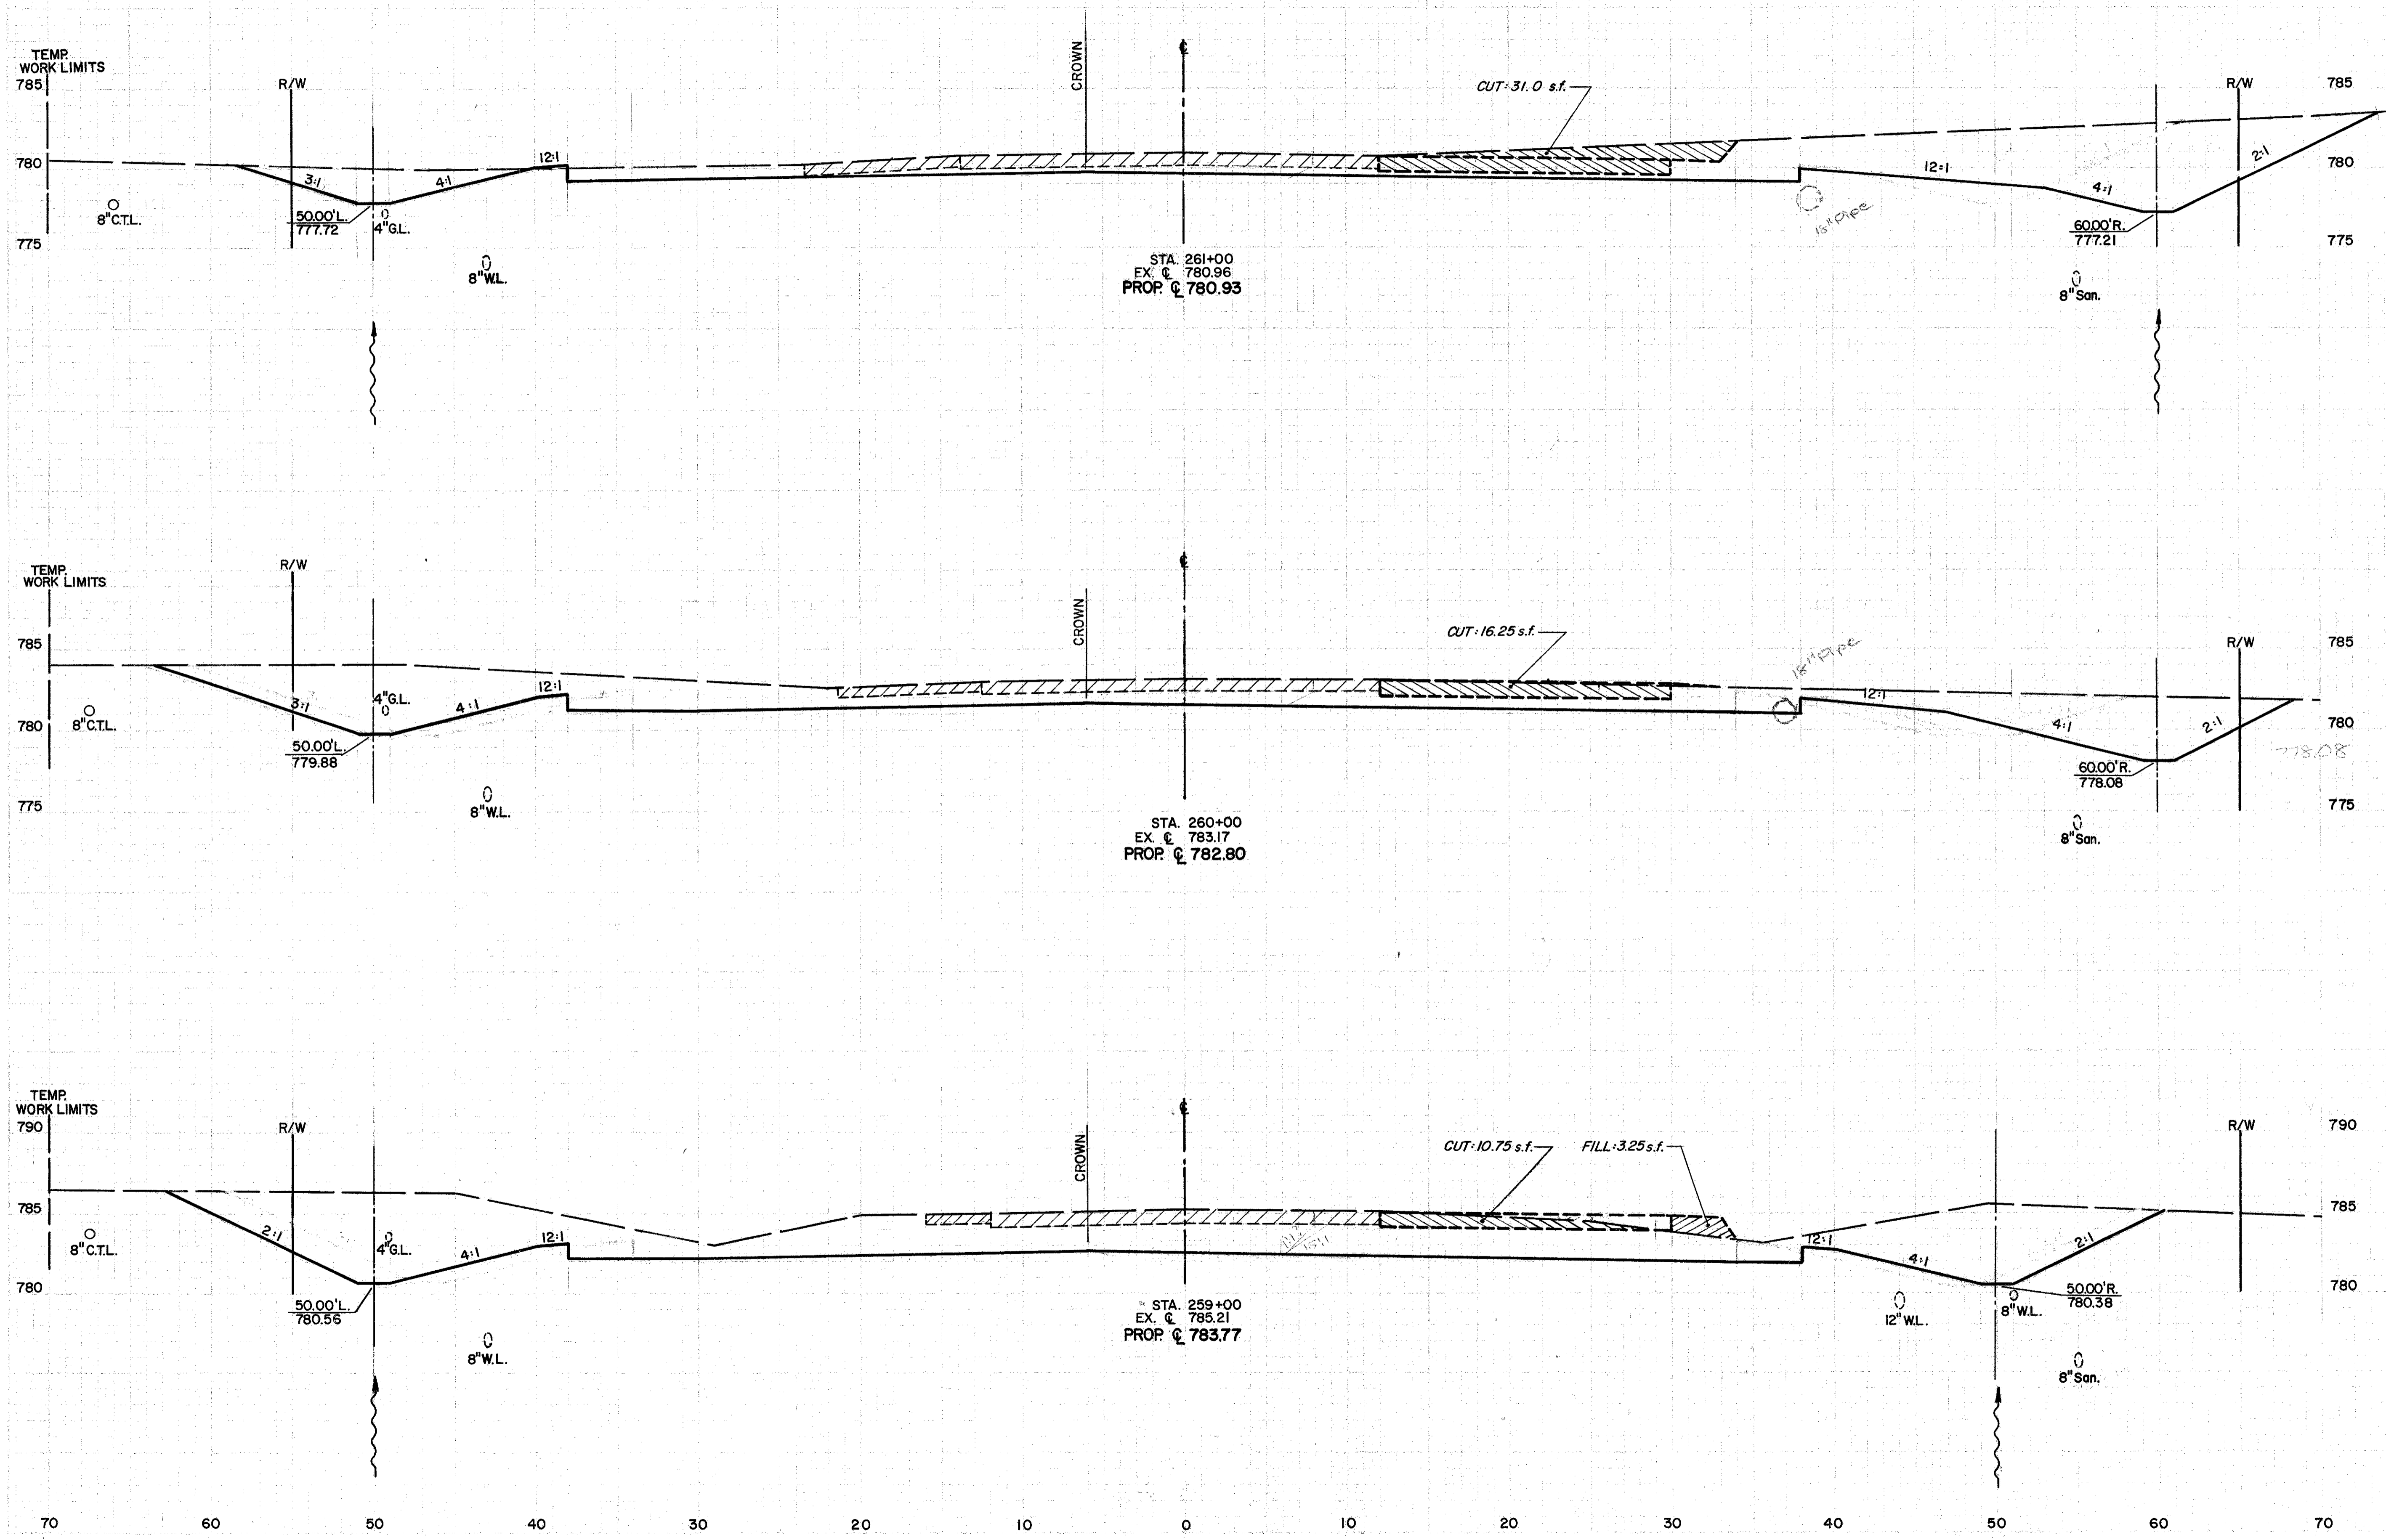

END AREA		VOLUME	
CUT	FILL	CUT	FILL
224.9	0.6		
		841.1	1.1
229.3	0.0		
		967.8	0.0
293.3	0.0		
		1383.7	0.0

S.R. 306 STA. 259+00 TO STA. 261+00

STATE ROUTE 306