


QUANTITY CALCULATIONS
 BY: DA DATE 9/17/81
 CHKD: H.S. DATE 10/31/81
 COLPETZER - WOODS CONSULTANTS

FED. RD. DIVISION	STATE	PROJECT	
5	OHIO		

32
73

LAKE COUNTY
LAK-306-4.74

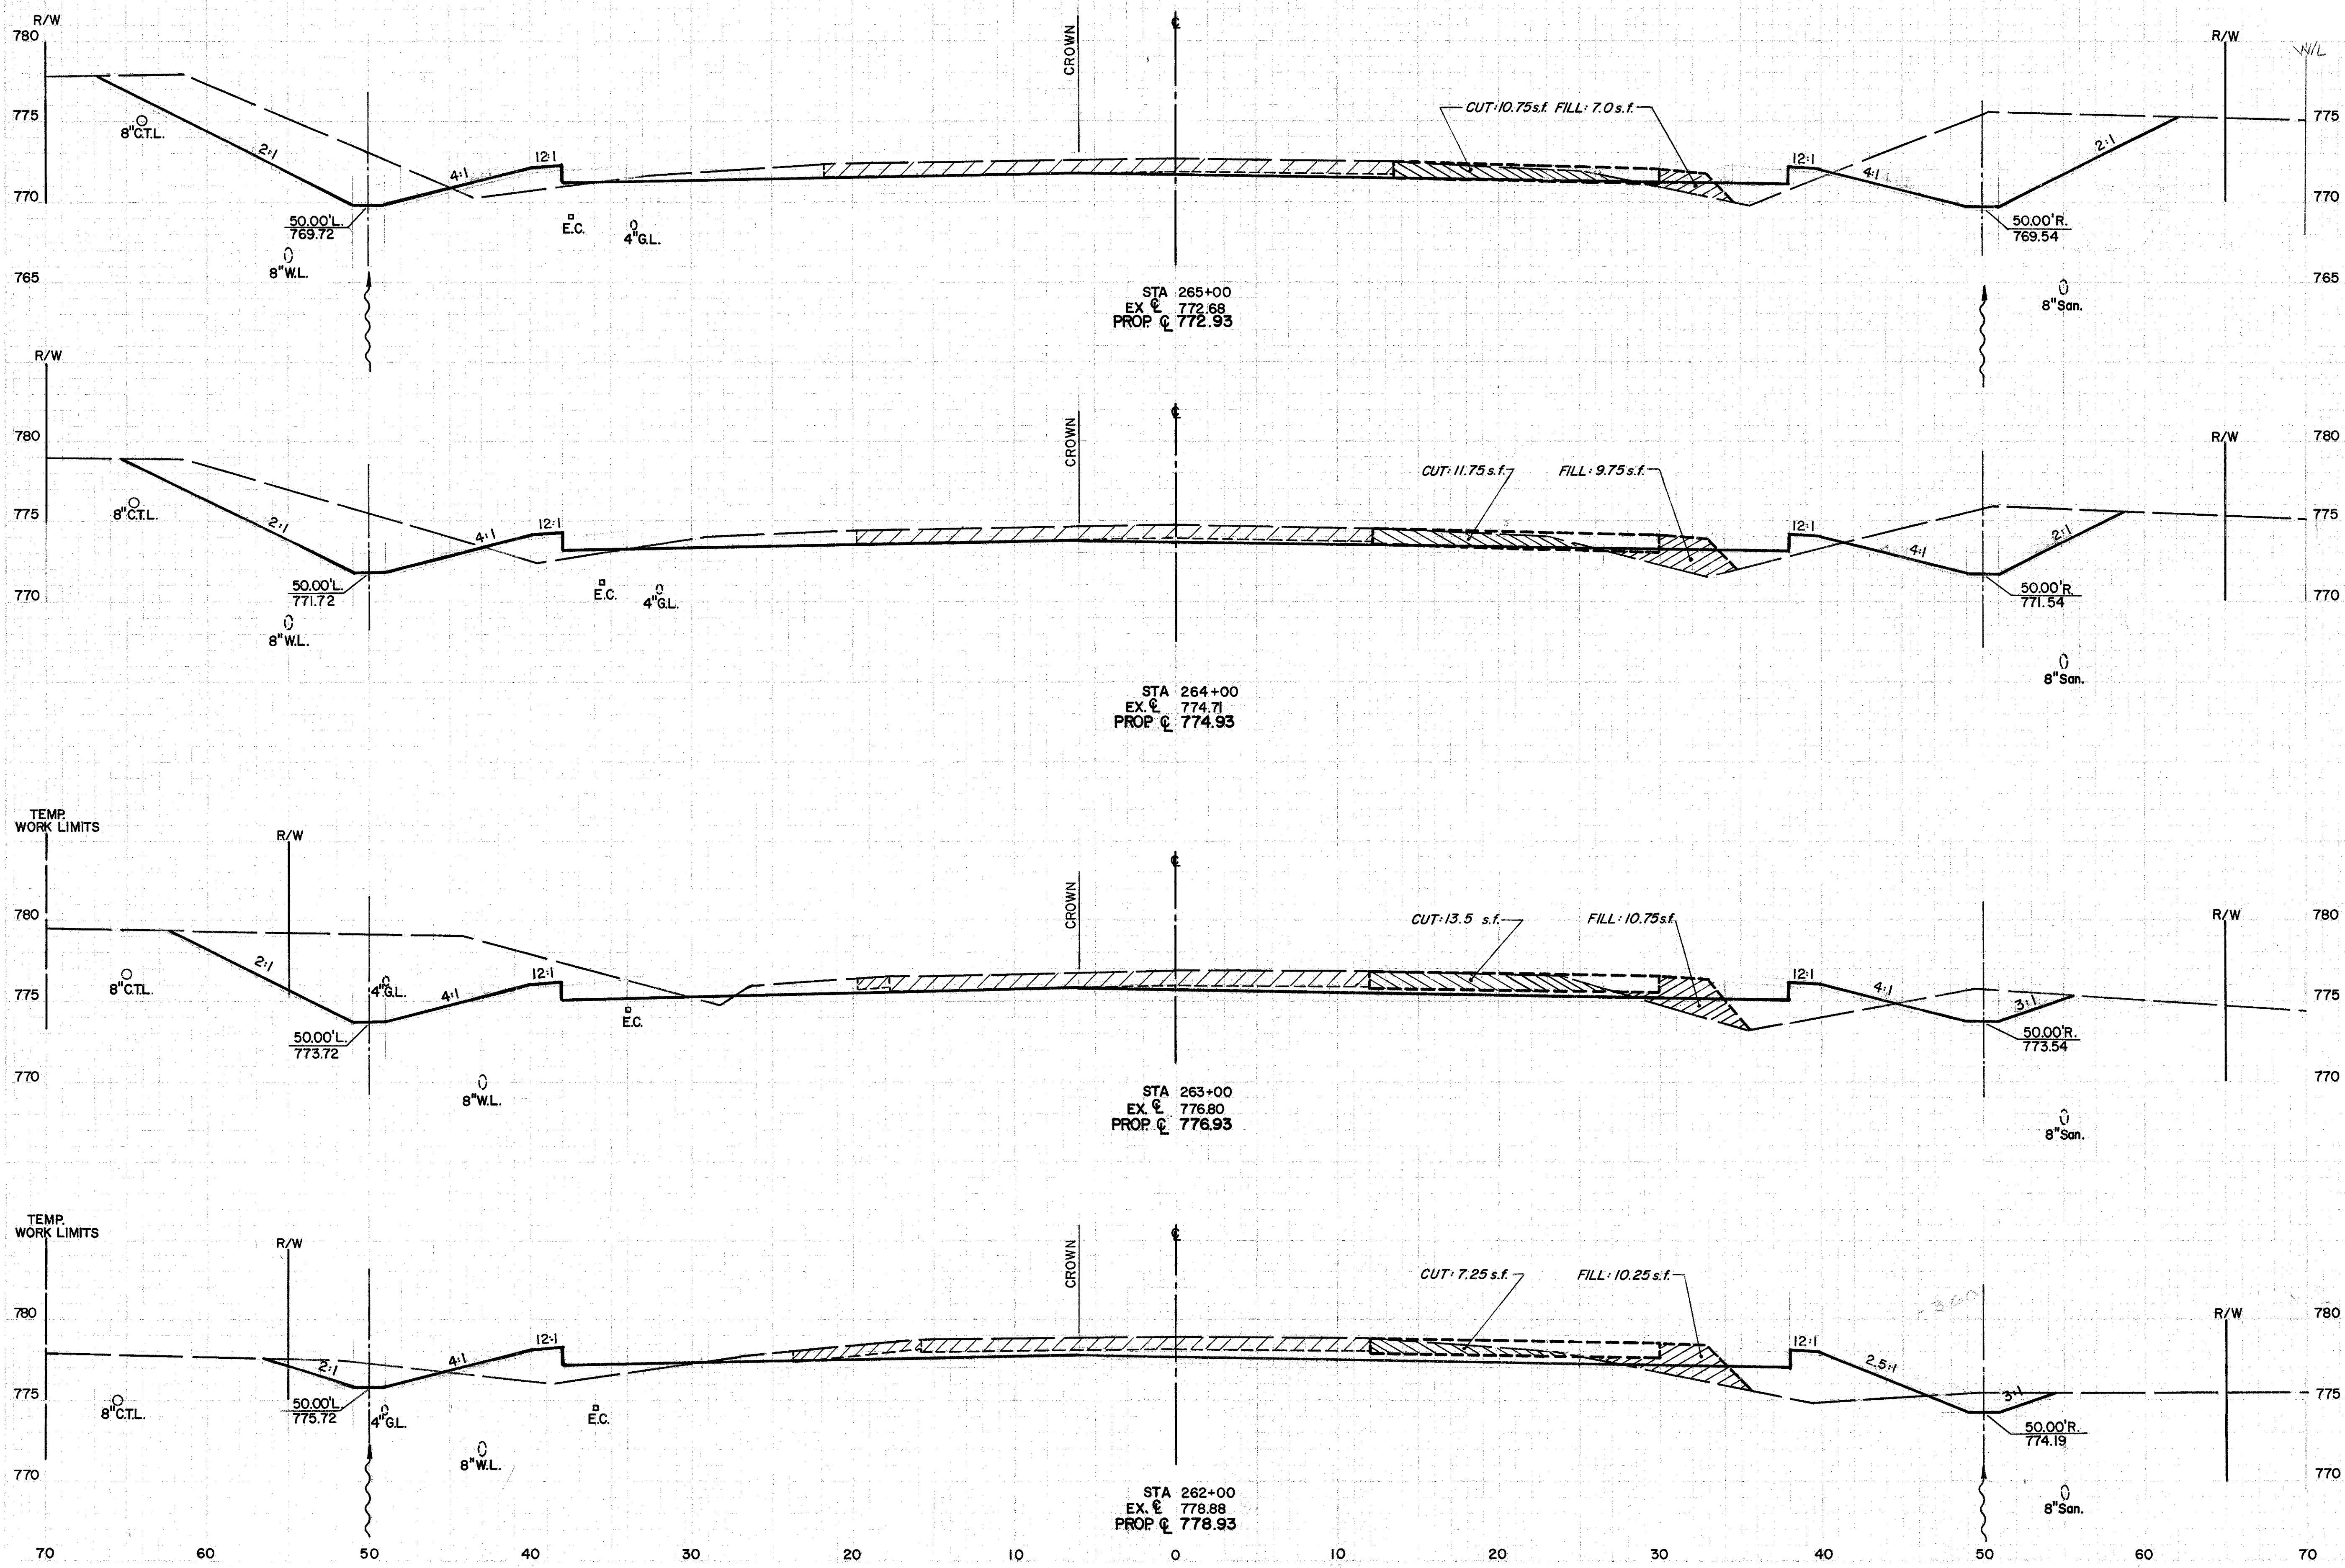

END AREA	VOLUME	
	CUT	FILL
146.0	16.6	
		487.0 67.4
116.9	19.8	
		468.9 76.3
136.2	21.4	
		347.8 115.2
51.5	40.8	
		511.9 76.7

S.R. 306 STA. 262+00 TO STA. 265+00

STATE ROUTE 306