


QUANTITY CALCULATIONS  
 BY: DA DATE 9/10/81  
 CHKD: H.S. DATE 10/25/81  
 COLPRETZER - WOODS CONSULTANTS

FED. RD. DIVISION	STATE	PROJECT	
5	OHIO		

33  
73

LAKE COUNTY  
LAK-306-4.74

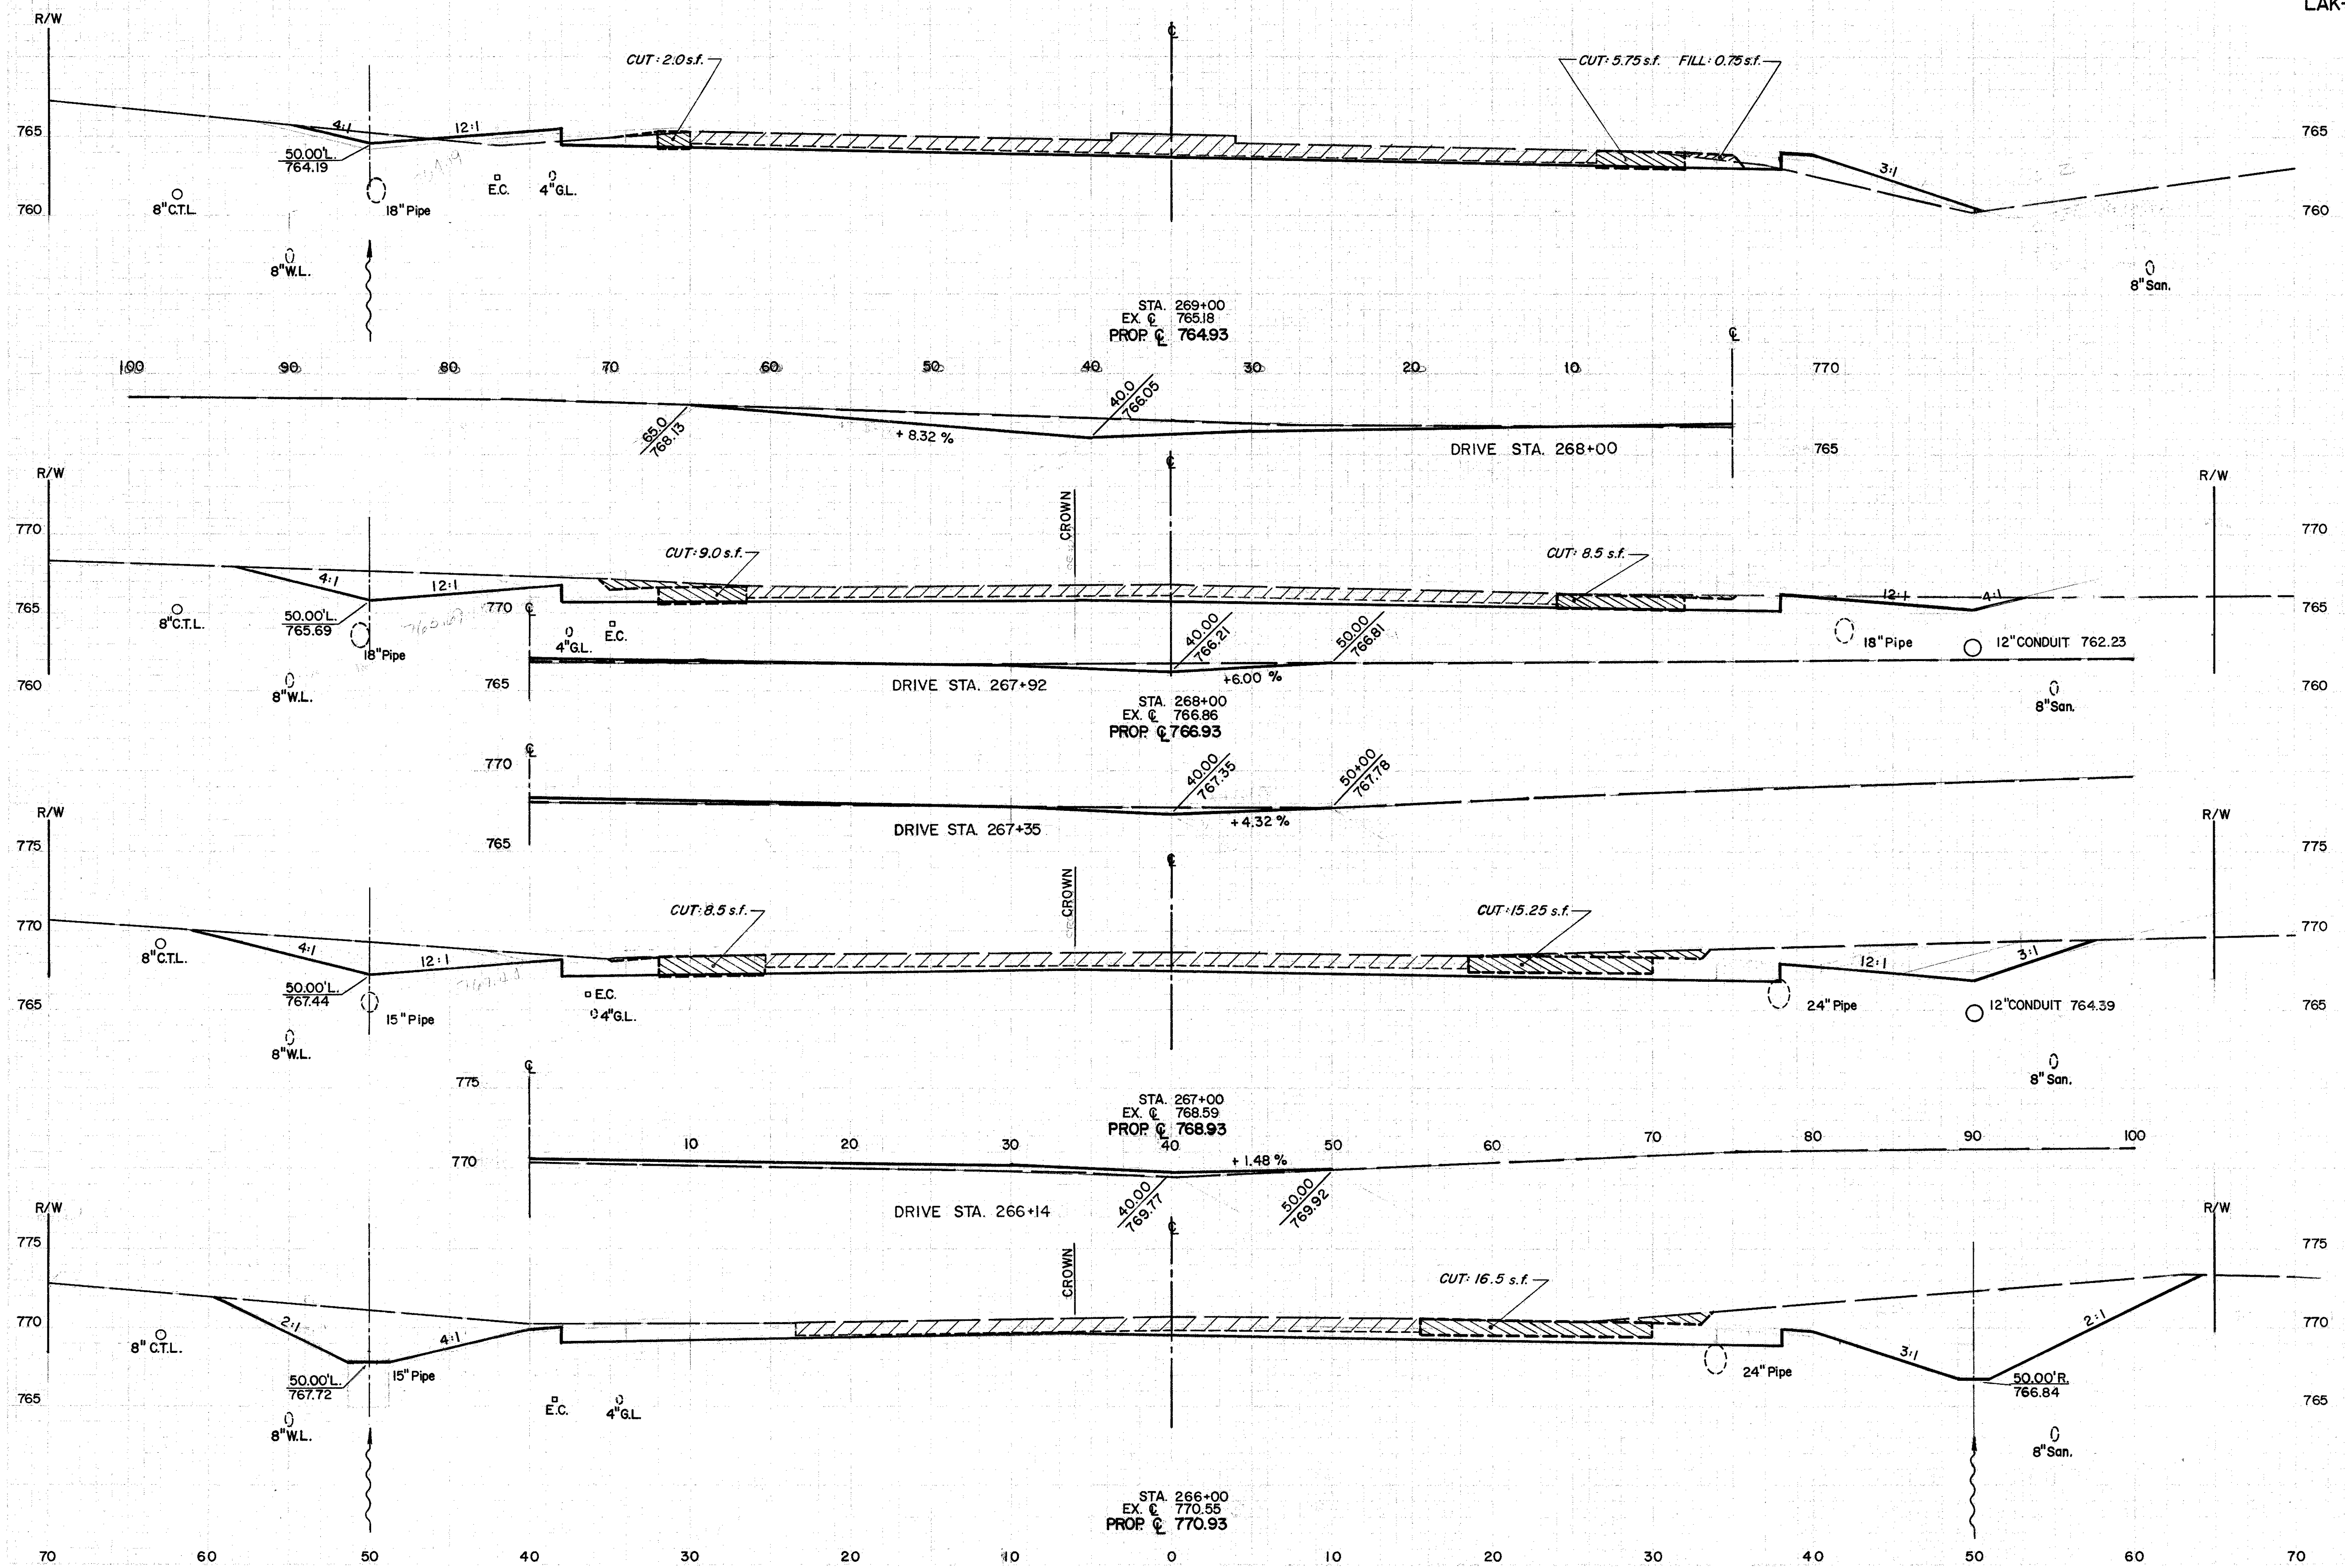

END AREA	VOLUME	
	CUT	FILL
27.5	16.3	
77.7	0.0	194.8
121.9	0.0	369.6
173.3	0.0	546.7
	591.5	30.7

S. R. 306 STA. 266+00 TO STA. 269+00

STATE ROUTE 306