


QUANTITY CALCULATIONS
 BY: SA DATE 9/11/18
 CHD: K.S. DATE 10/30/18
 COLRETZER - WOODS CONSULTANTS

FED. RD. DIVISION	STATE	PROJECT	
5	OHIO		

34
73

LAKE COUNTY
LAK-306-4.74

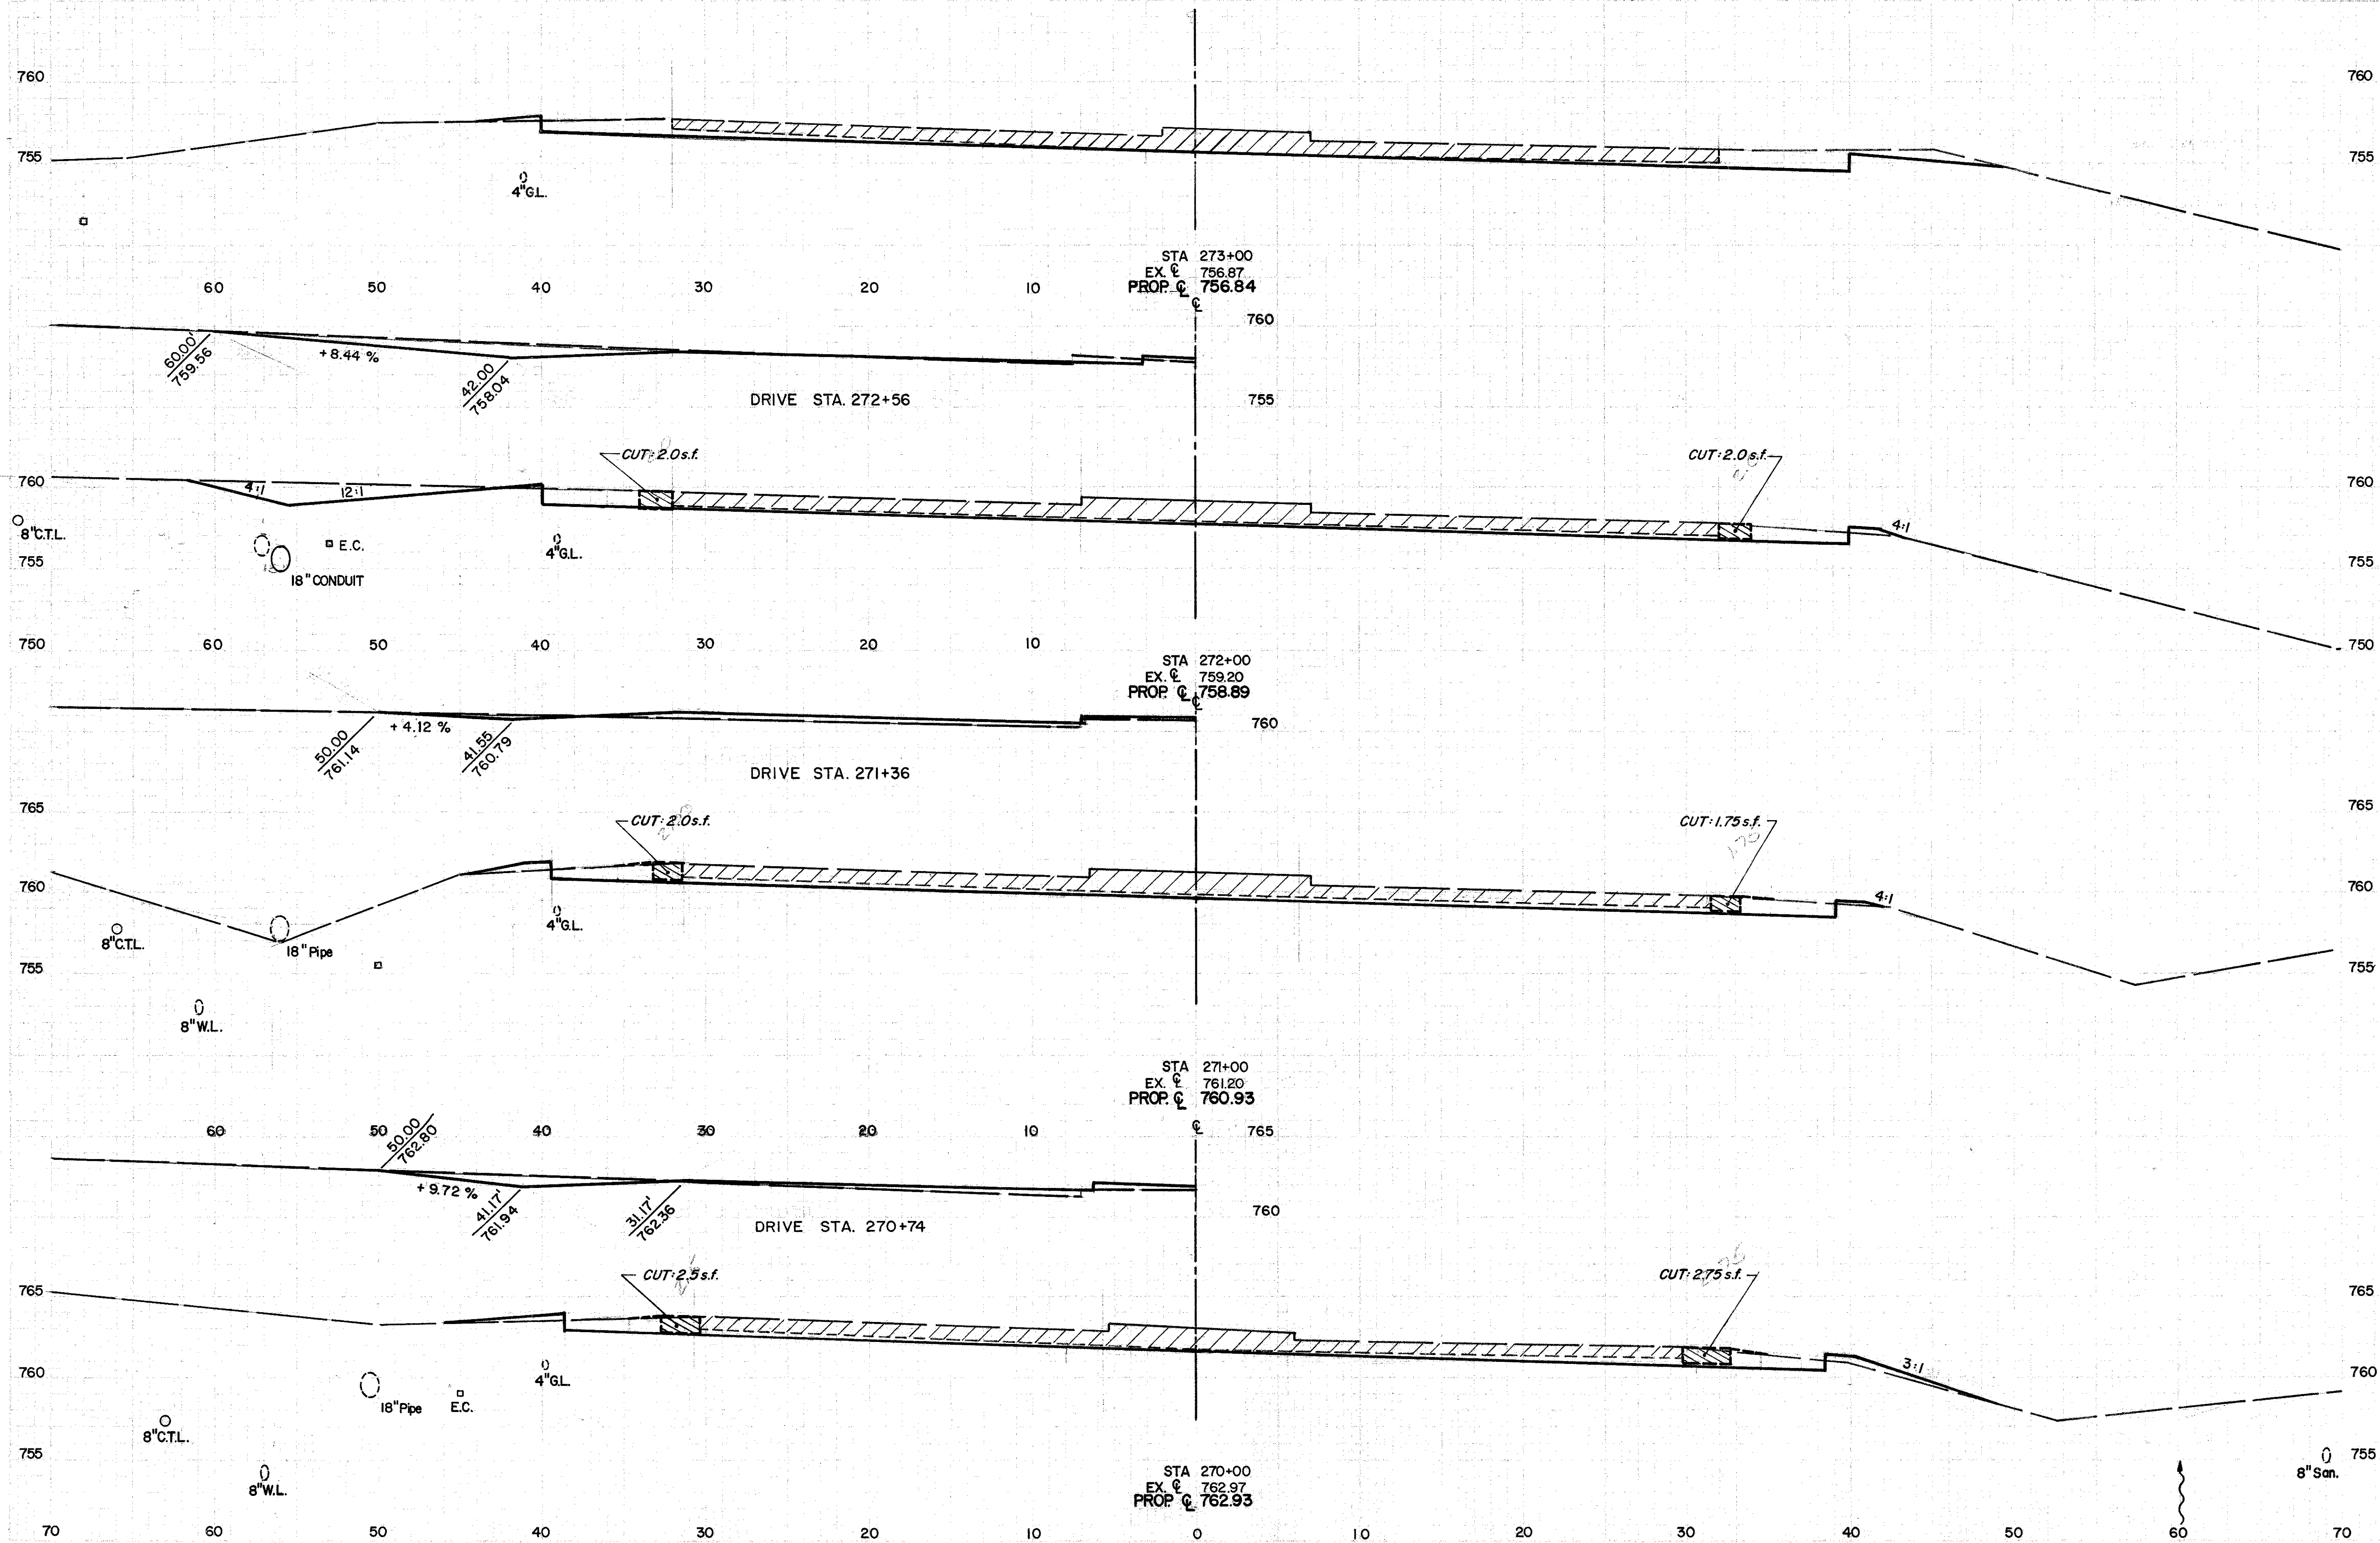

END AREA		VOLUME	
CUT	FILL	CUT	FILL
35.5	0.9	157.8	4.1
49.6	1.3	160.7	7.8
37.2	2.8	128.9	14.1
32.4	4.8	110.7	39.3

S.R. 306 STA. 270+00 TO STA. 273+00

STATE ROUTE 306