


QUANTITY CALCULATIONS
 BY: DA DATE 9/10/81
 CHKD: KS DATE 10/30/81
 COLPEITZER - WOODS CONSULTANTS

FED. RD. DIVISION	STATE	PROJECT	
5	OHIO		

35
73

LAKE COUNTY
LAK-306-4.7#

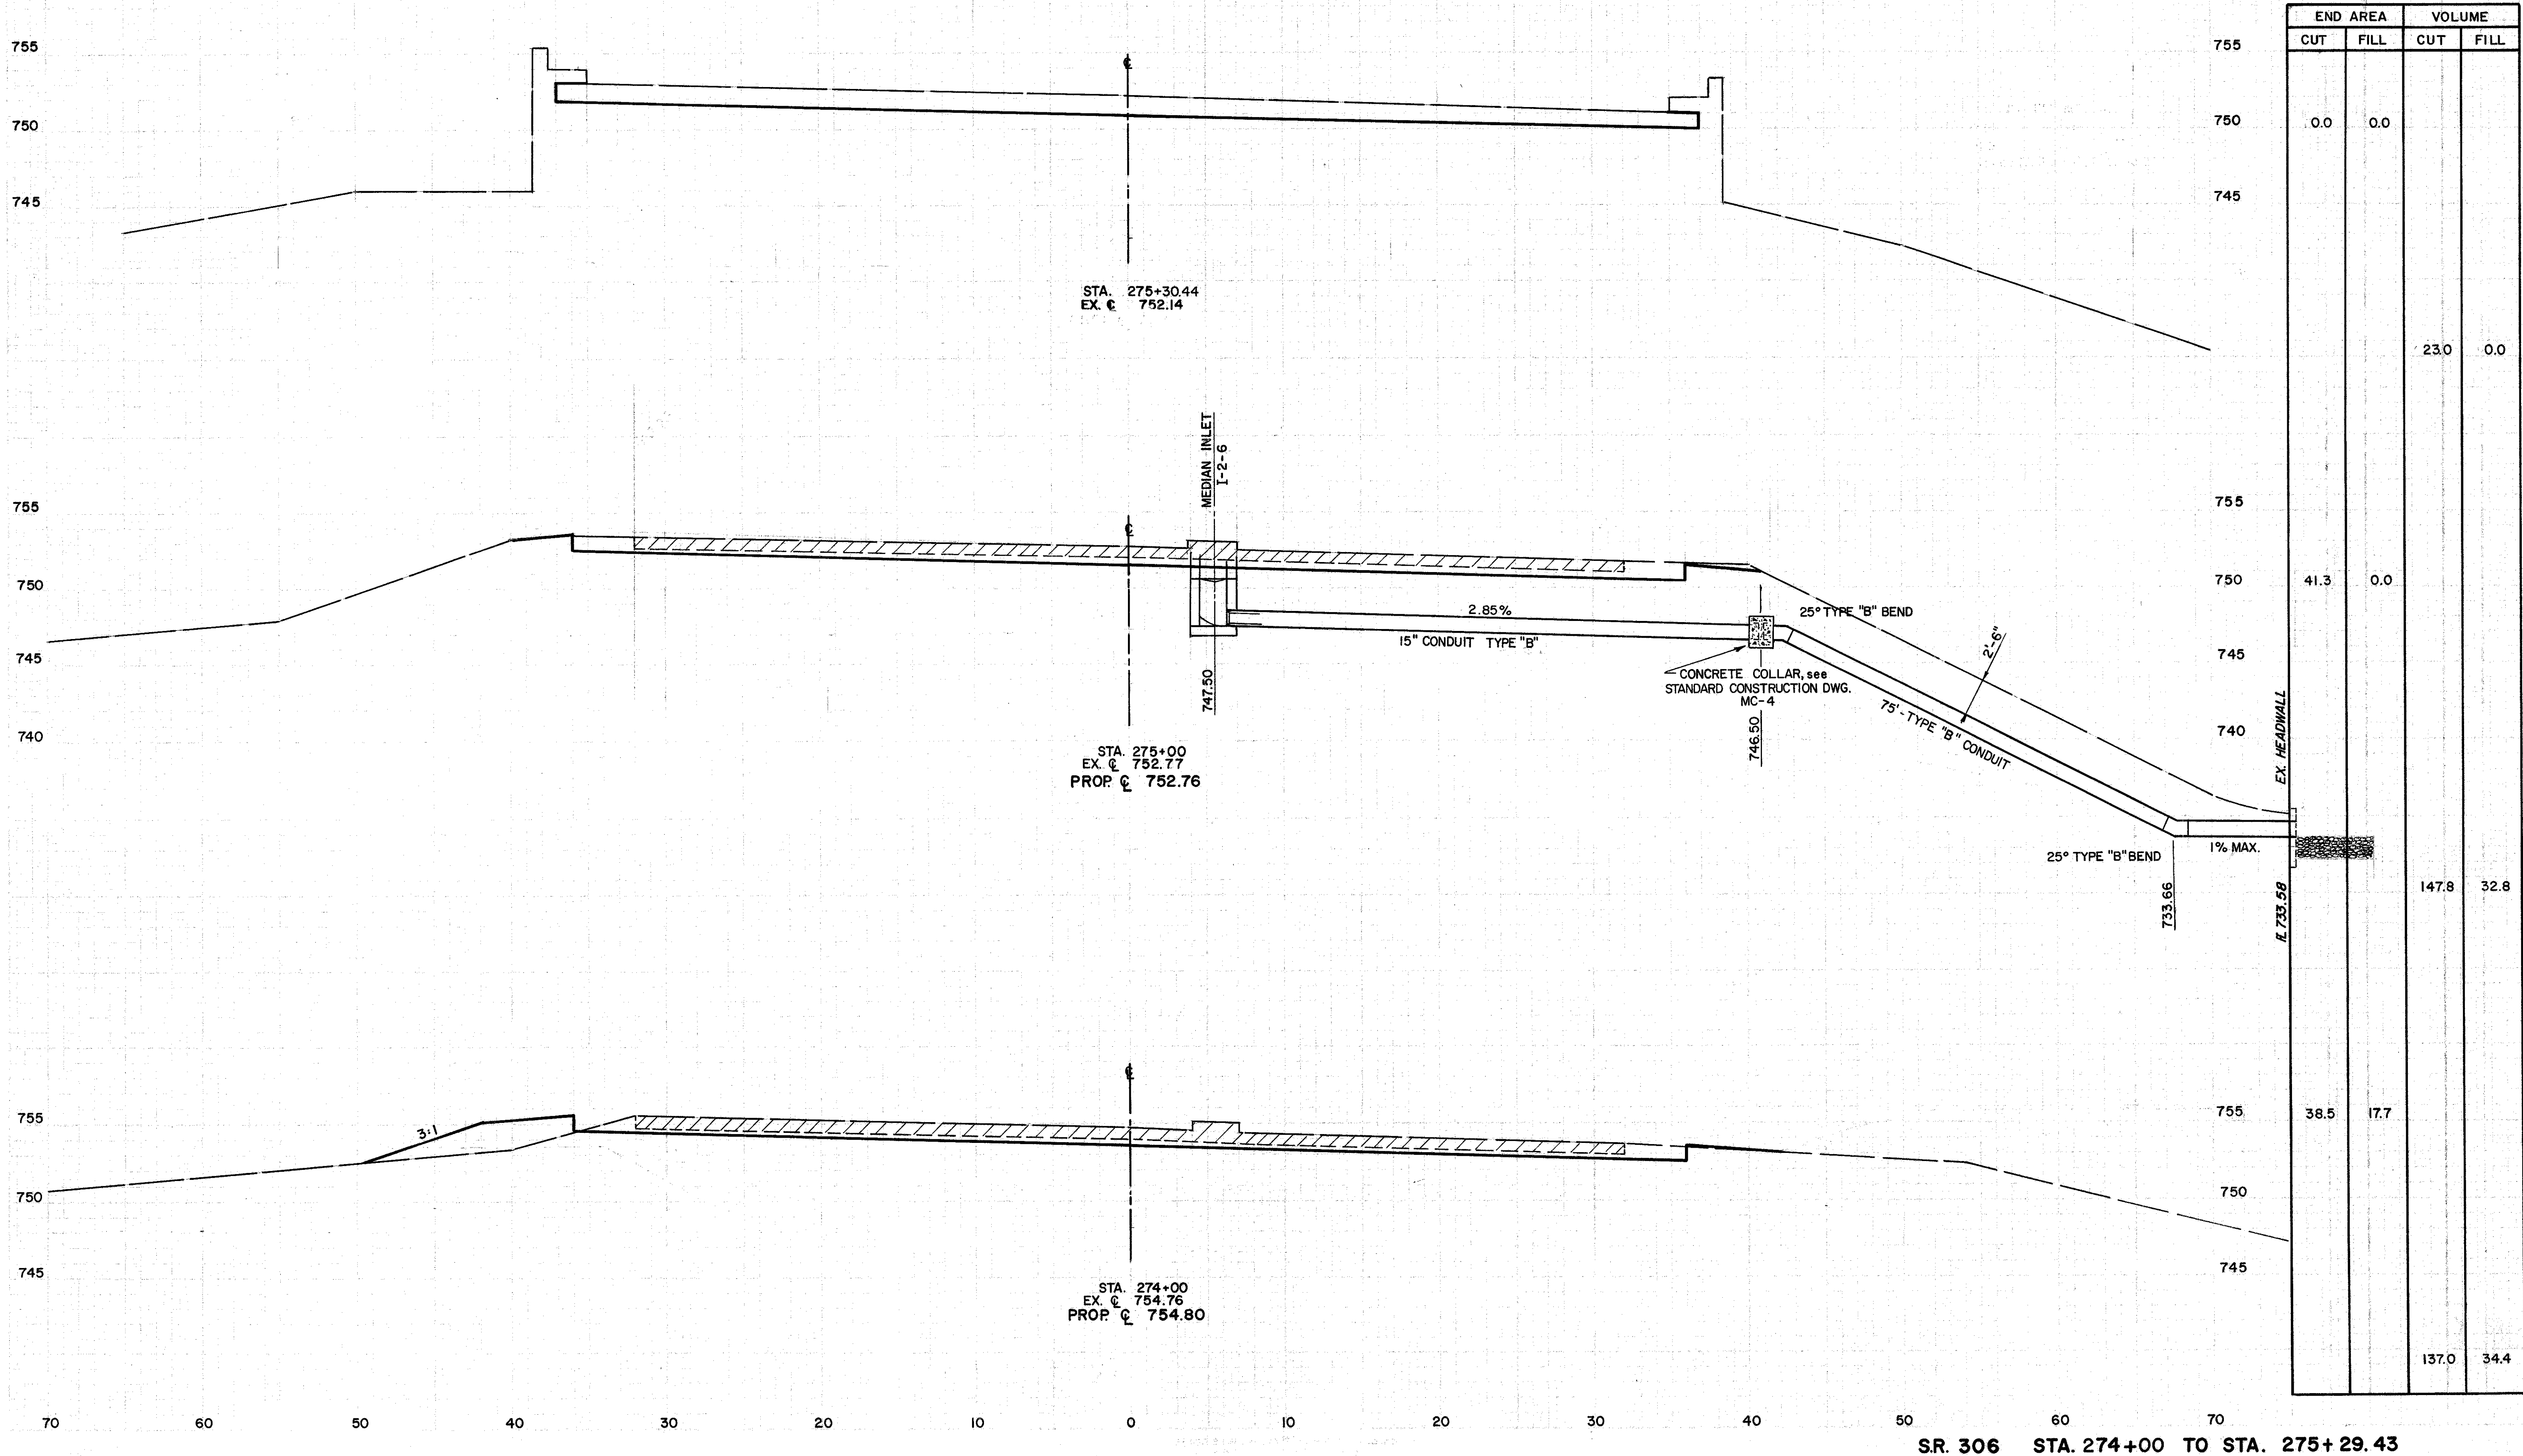

STATE ROUTE 306

S.R. 306 STA. 274+00 TO STA. 275+29.43