




LAKE COUNTY
LAK-306-474

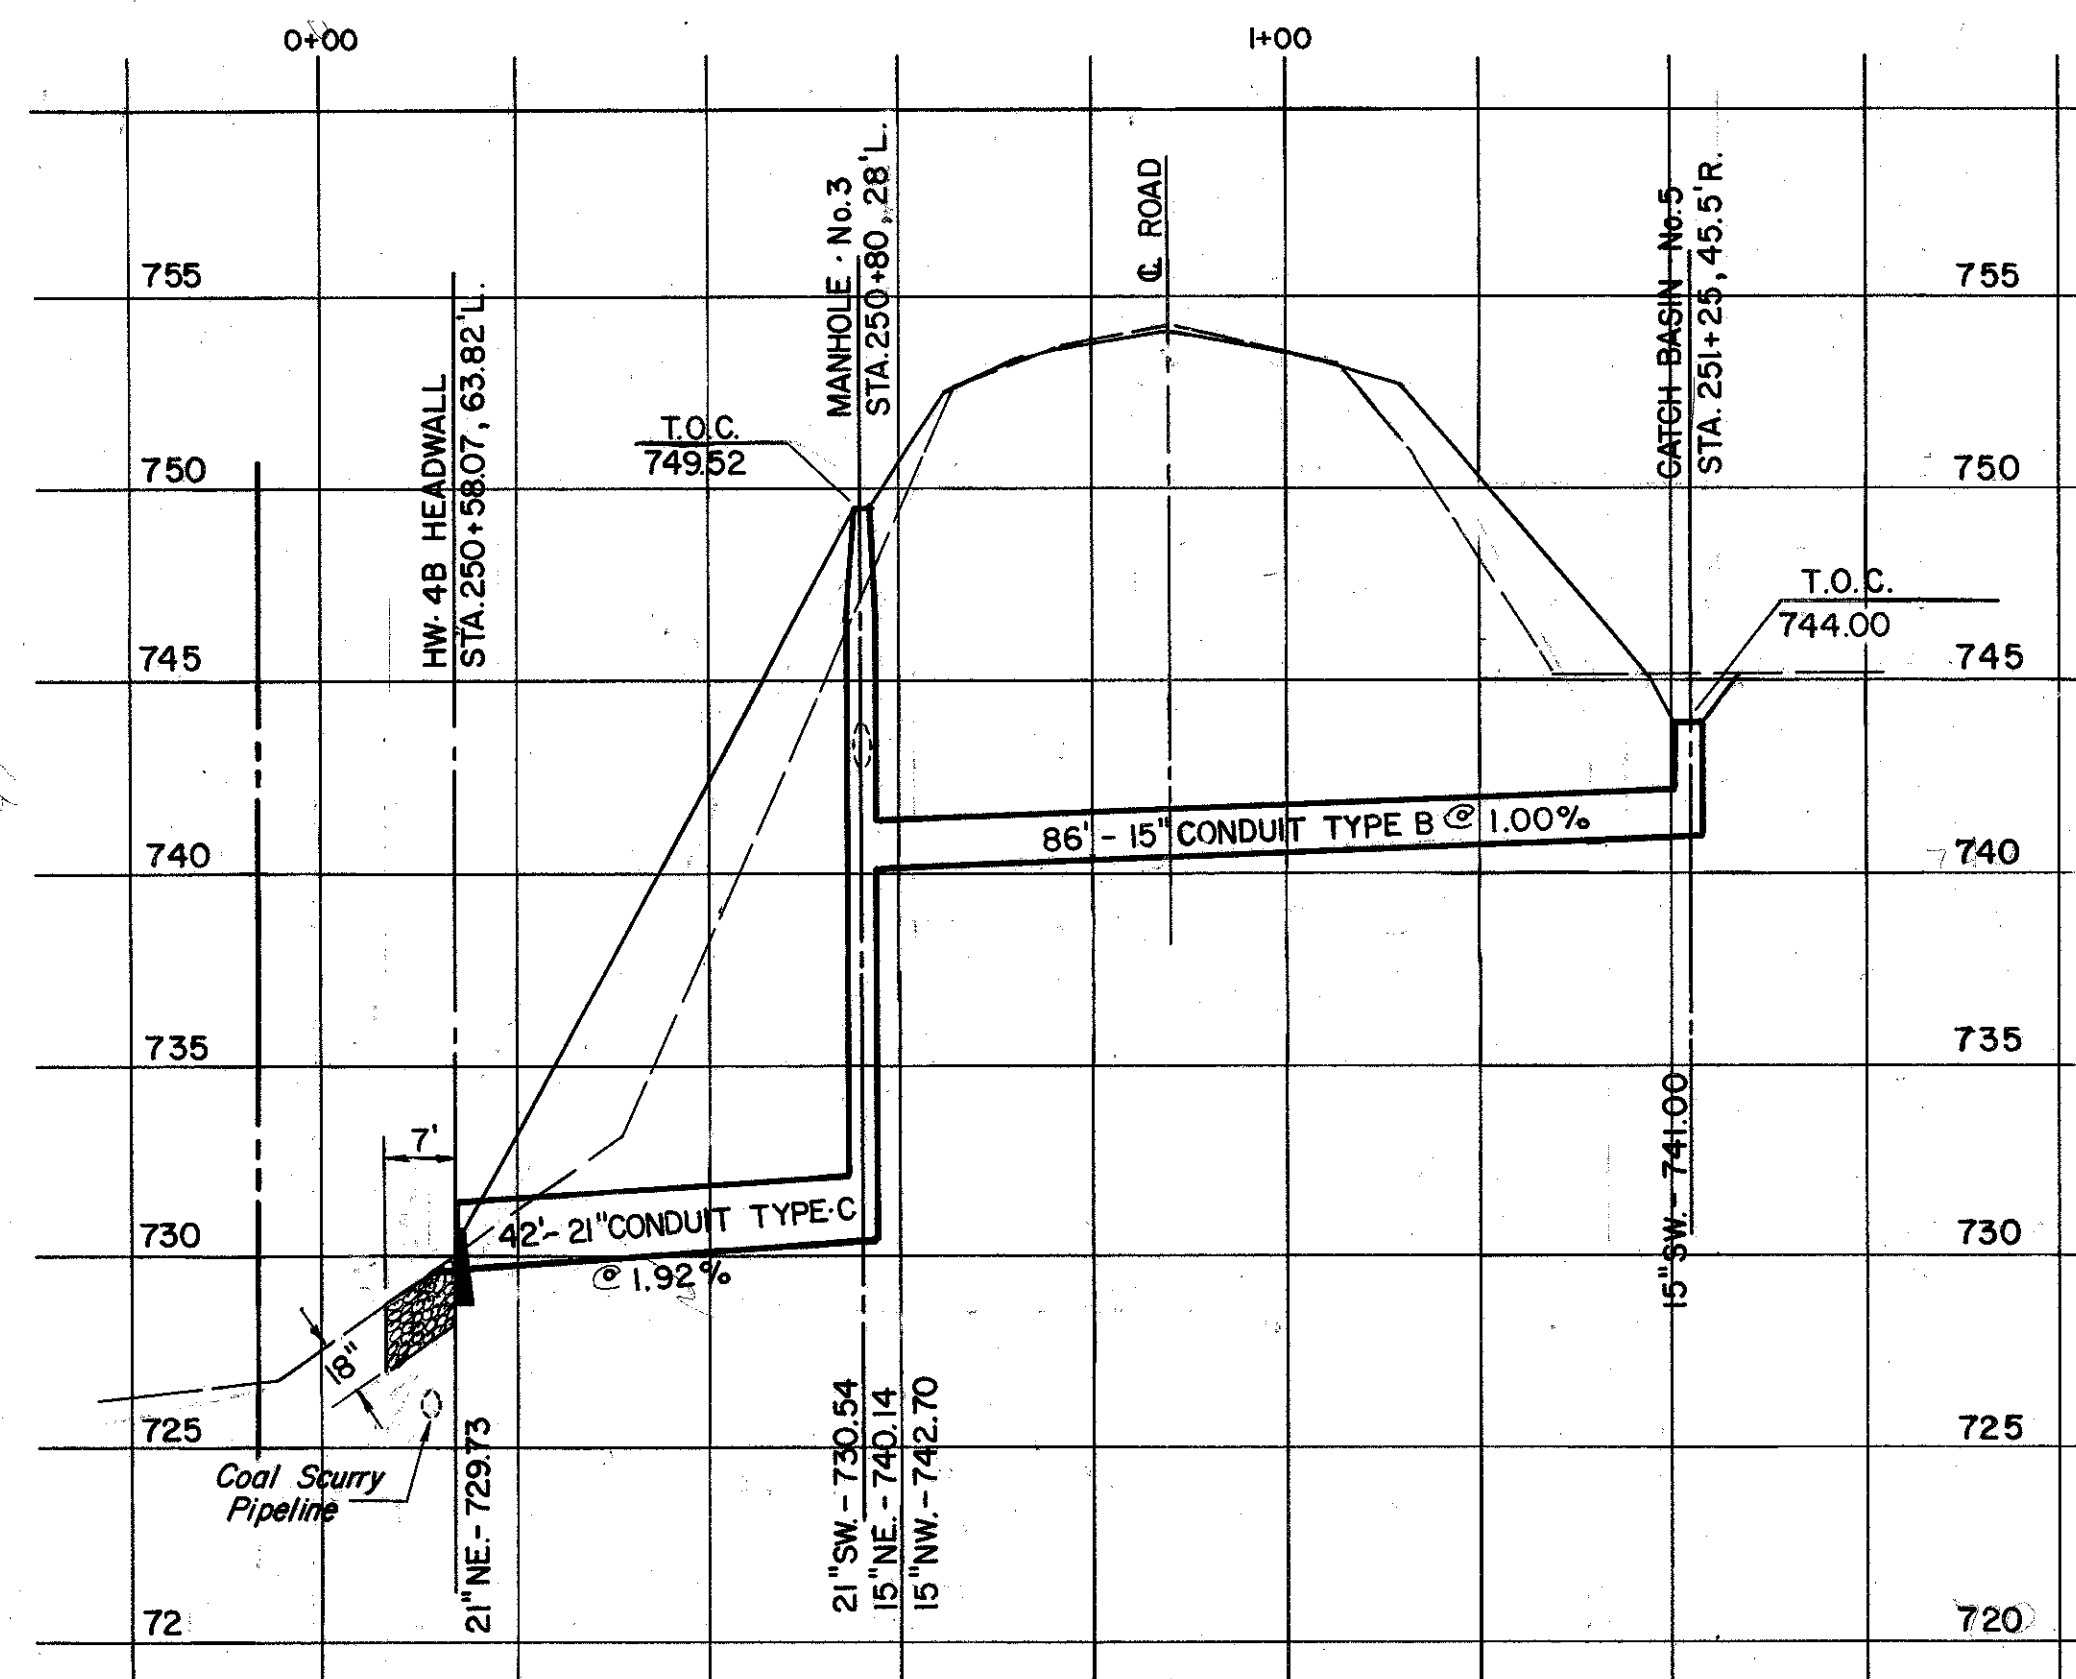

CROSS - OVER STA. 250+97.14

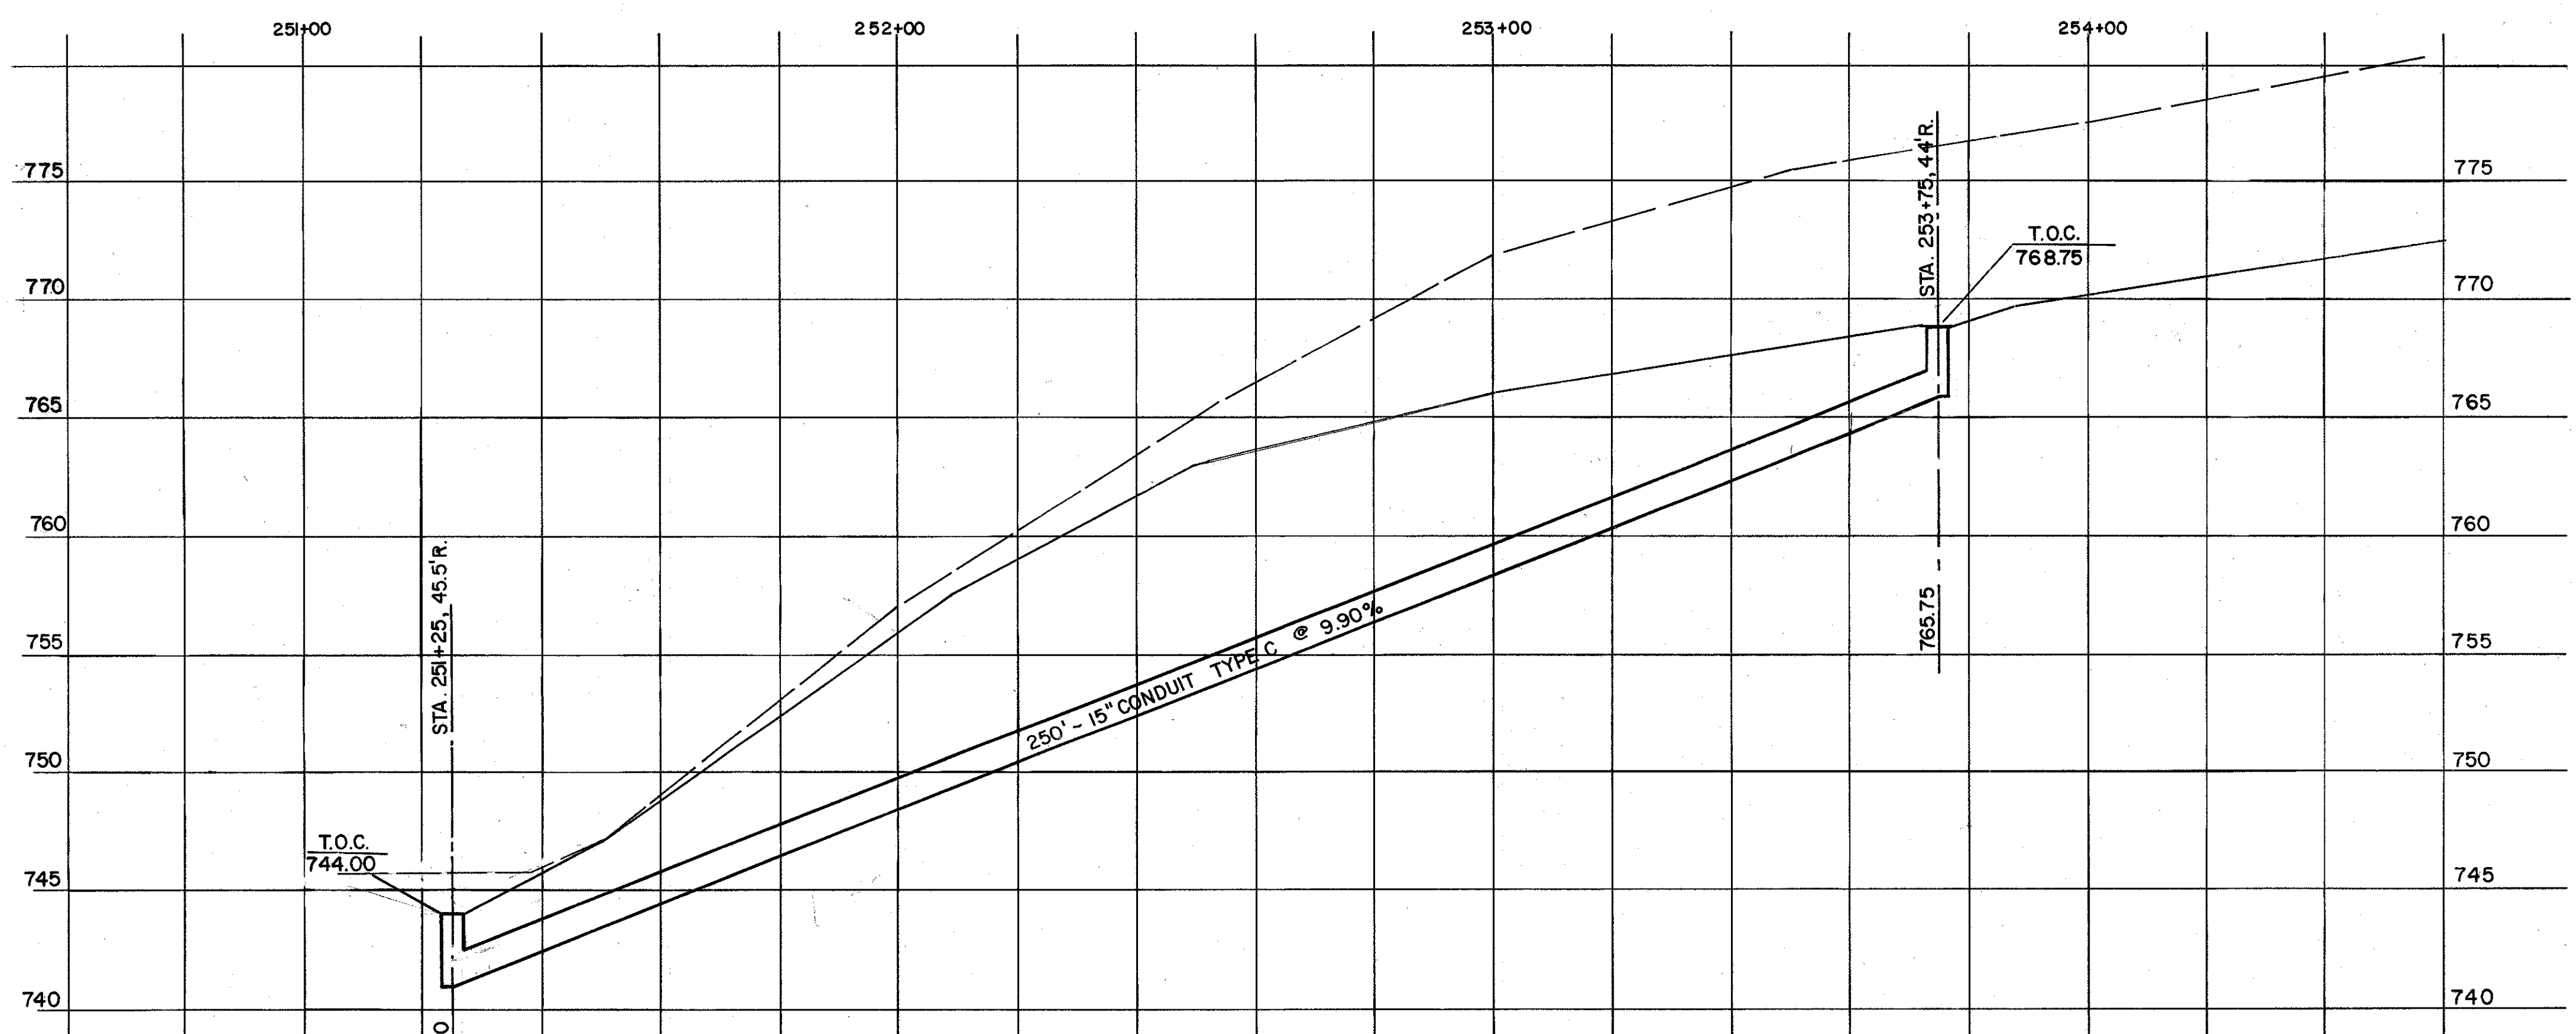

EAST SIDE STORM SEWER

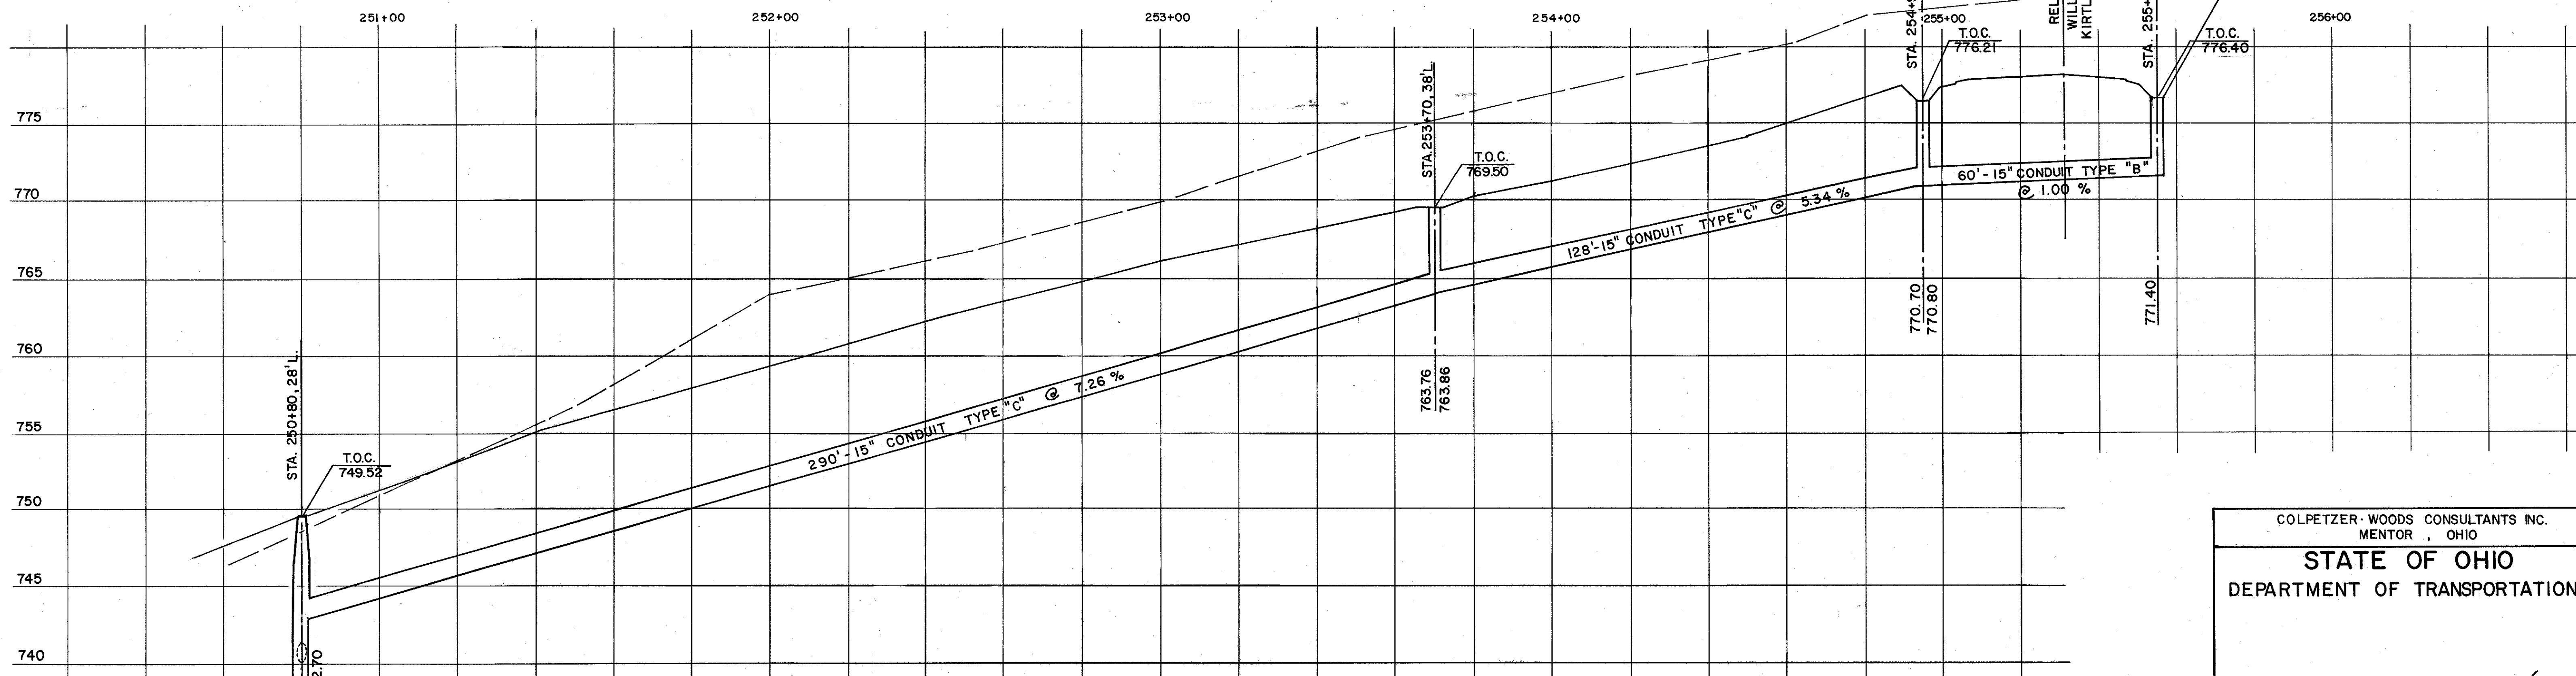

WEST SIDE STORM SEWER

COLPETZER WOODS CONSULTANTS INC. MENTOR, OHIO					
STATE OF OHIO					
DEPARTMENT OF TRANSPORTATION					
DESIGNED	DRAWN	TRACED	CHECKED	REVIEW DATE	REVISED