


QUANTITY CALCULATIONS
 BY: OA DATE 9/17/81
 CHKD: KS DATE 10/30/81
 COLPETZER - WOODS CONSULTANTS

FED. RD. DIVISION	STATE	PROJECT
5	OHIO	

41
73

LAKE COUNTY
LAK-306-4.74

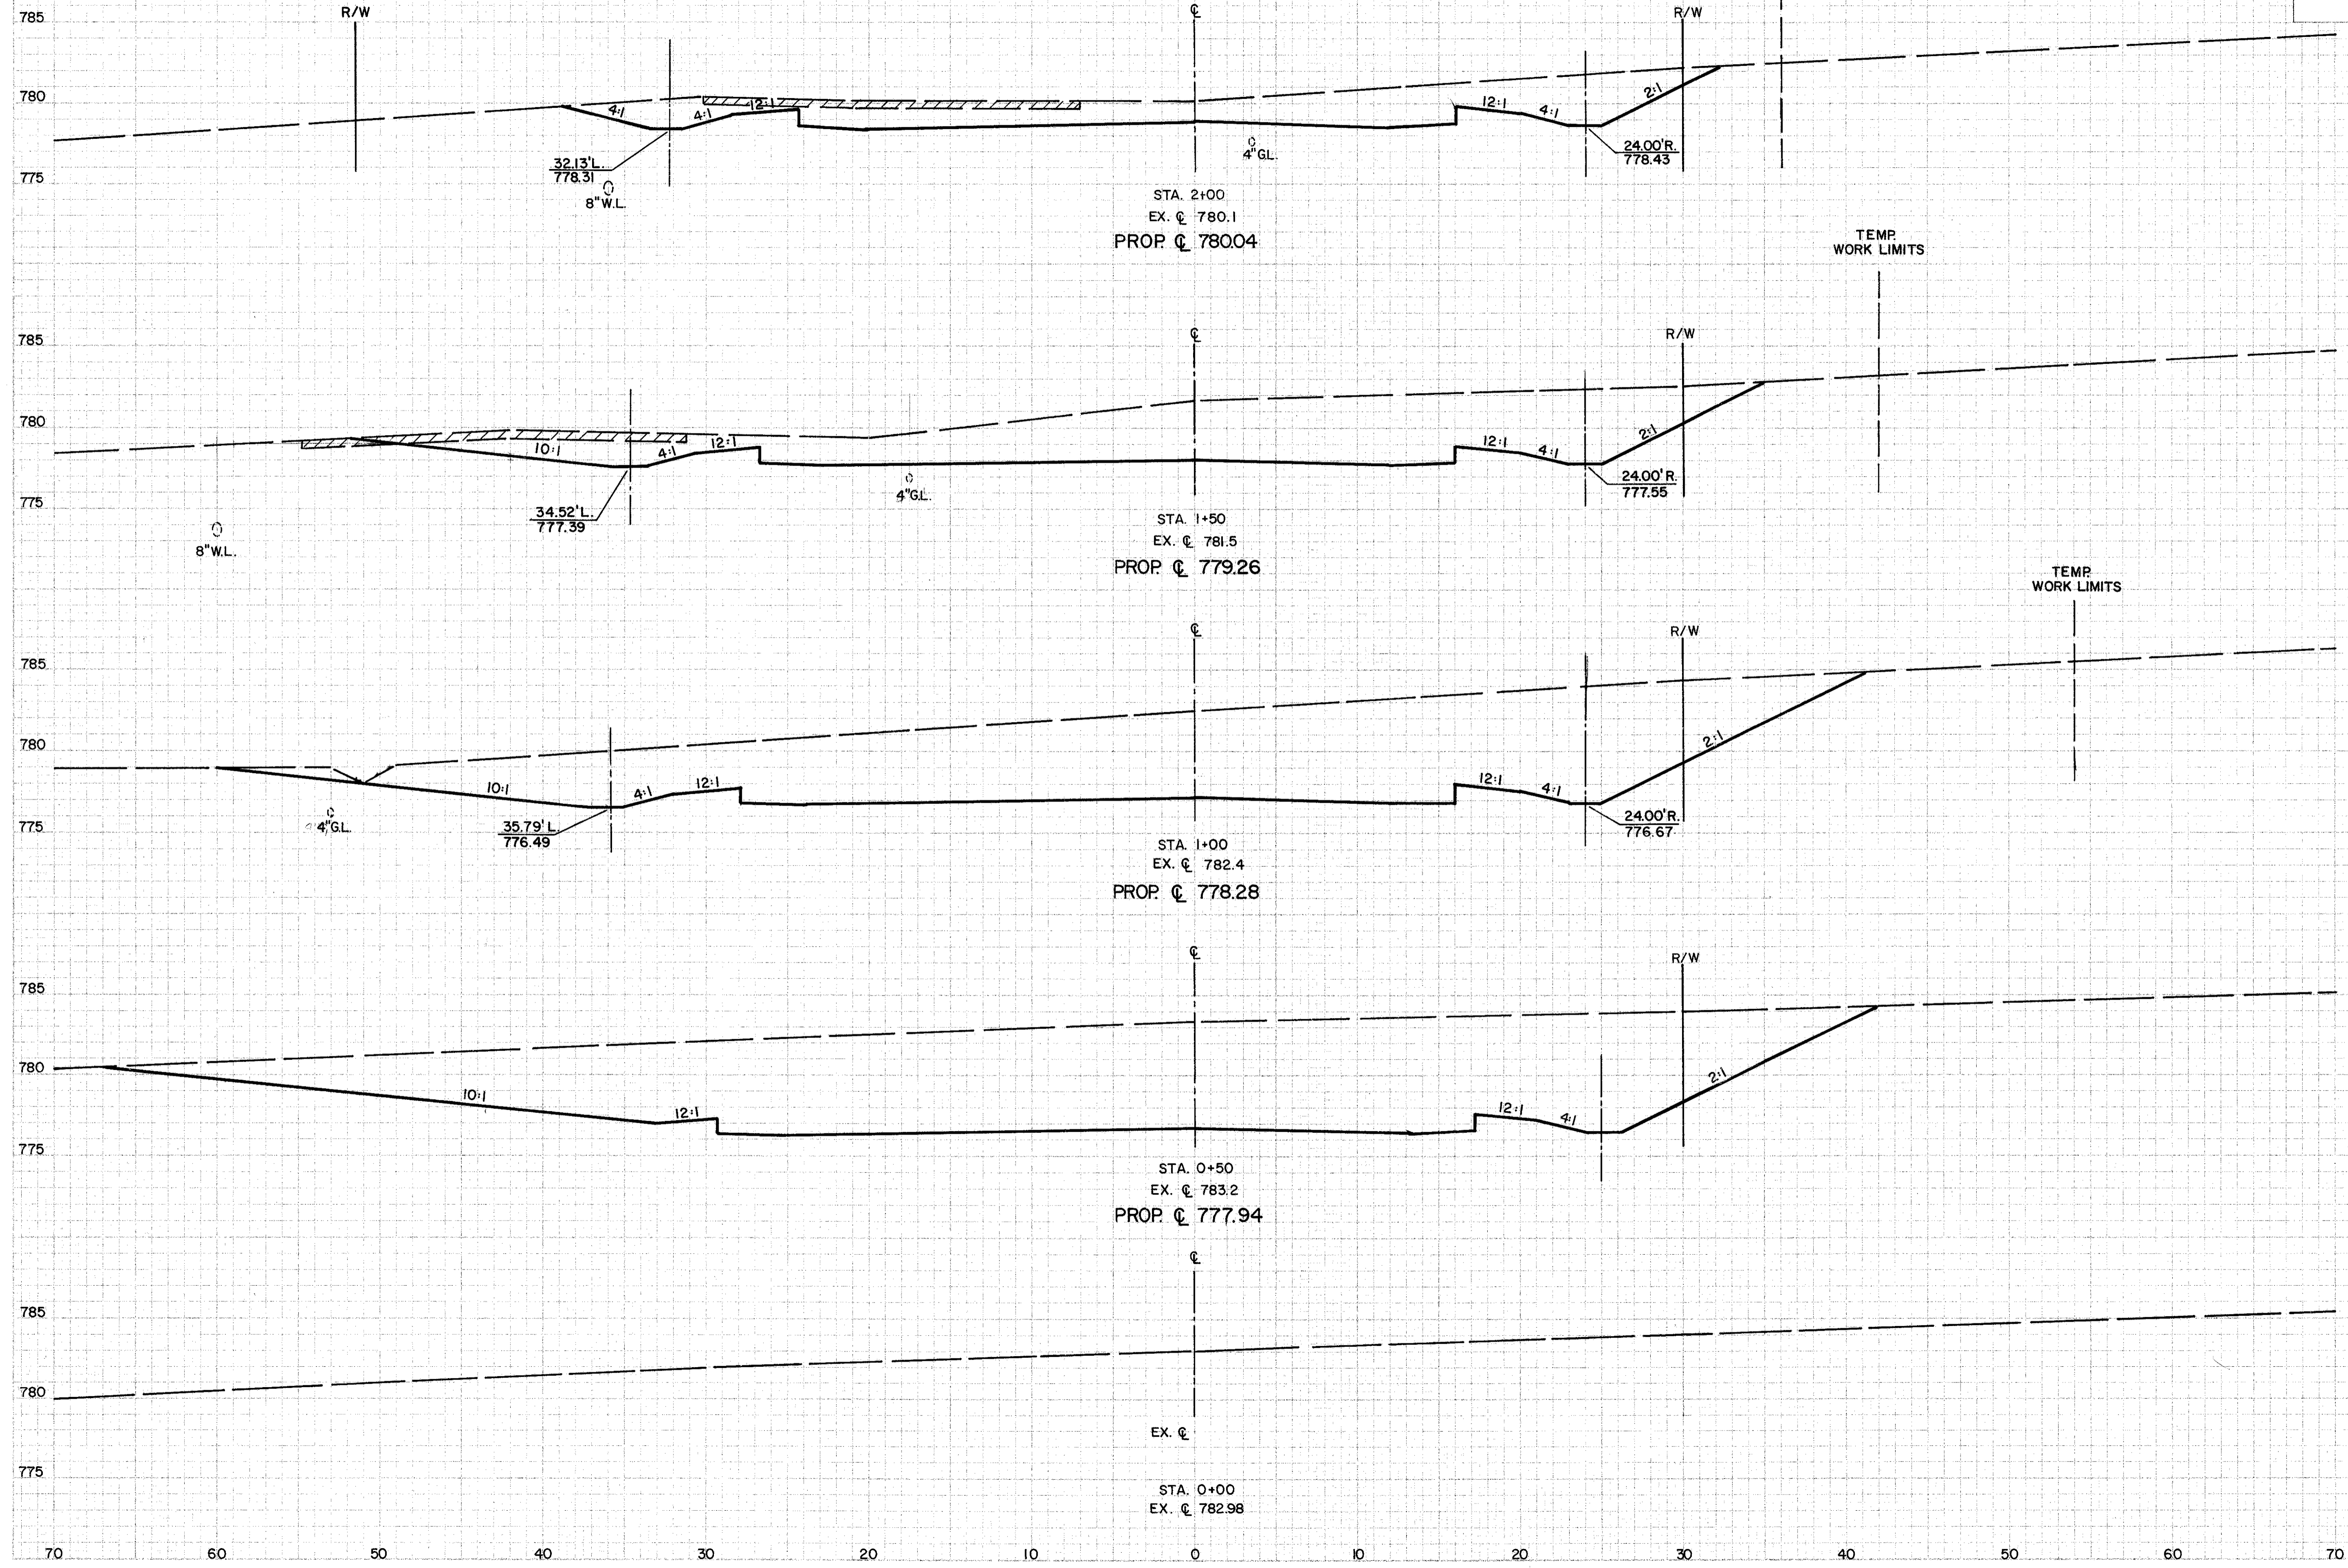

END AREA		VOLUME	
CUT	FILL	CUT	FILL
111.2	0.0		
		295.6	0.0
208.1	0.0		
		561.3	0.0
398.1	0.0		
		857.8	0.0
528.3	0.0		




WILLOUGHBY-KIRTLAND RD. STA. 0+00 TO STA. 2+00

STATE ROUTE 306