


QUANTITY CALCULATIONS
 BY: *DA* DATE *9/17/18*
 CHKD: *KS* DATE *10/30/18*
 COLPETZER - WOODS CONSULTANTS

FED. RD. DIVISION	STATE	PROJECT	FISCAL YEAR
5	OHIO		

45
73

LAKE COUNTY
LAK-306-4.74

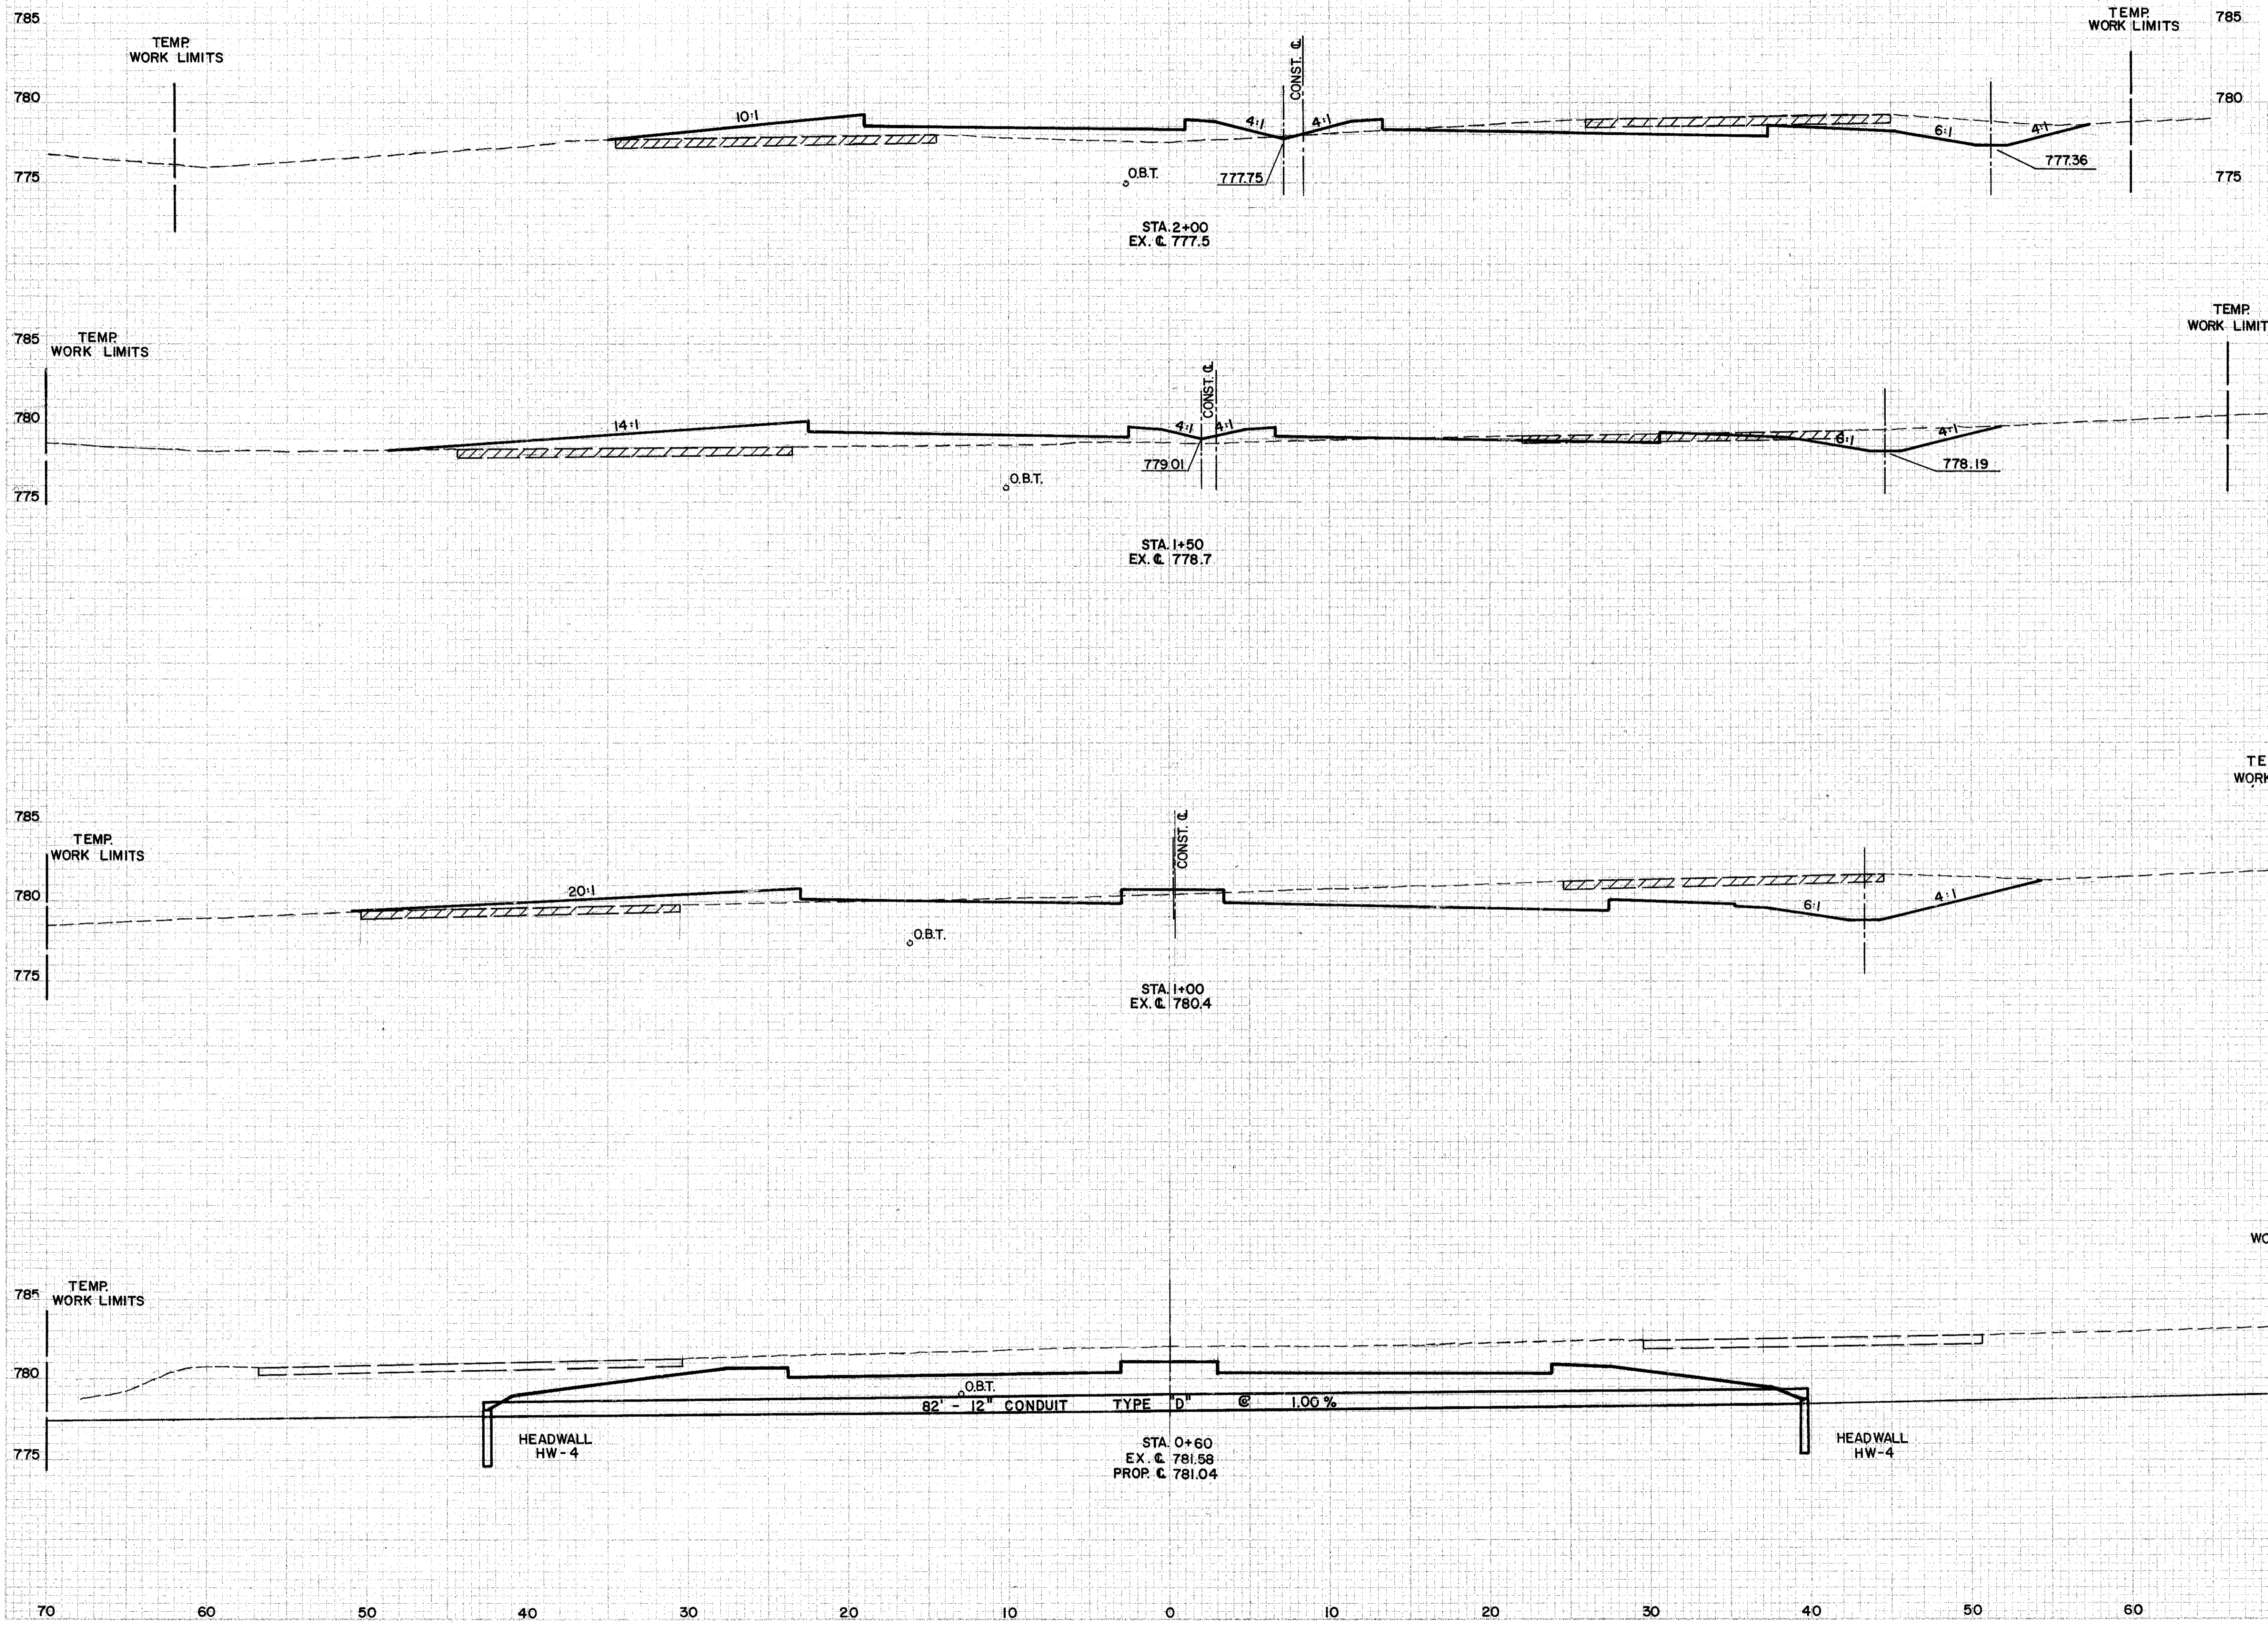

END AREA		VOLUME	
CUT	FILL	CUT	FILL
26.8	31.3		
		34.6	68.5
10.5	42.8		
		75.2	53.4
		70.7	14.9
		187.0	11.1
181.8	0.0		

DATE
 SURVEYED
 PLOTTED
 DATE
 AREAS CHECKED

DATE
 SURVEYED
 PLOTTED
 DATE
 AREAS CHECKED