
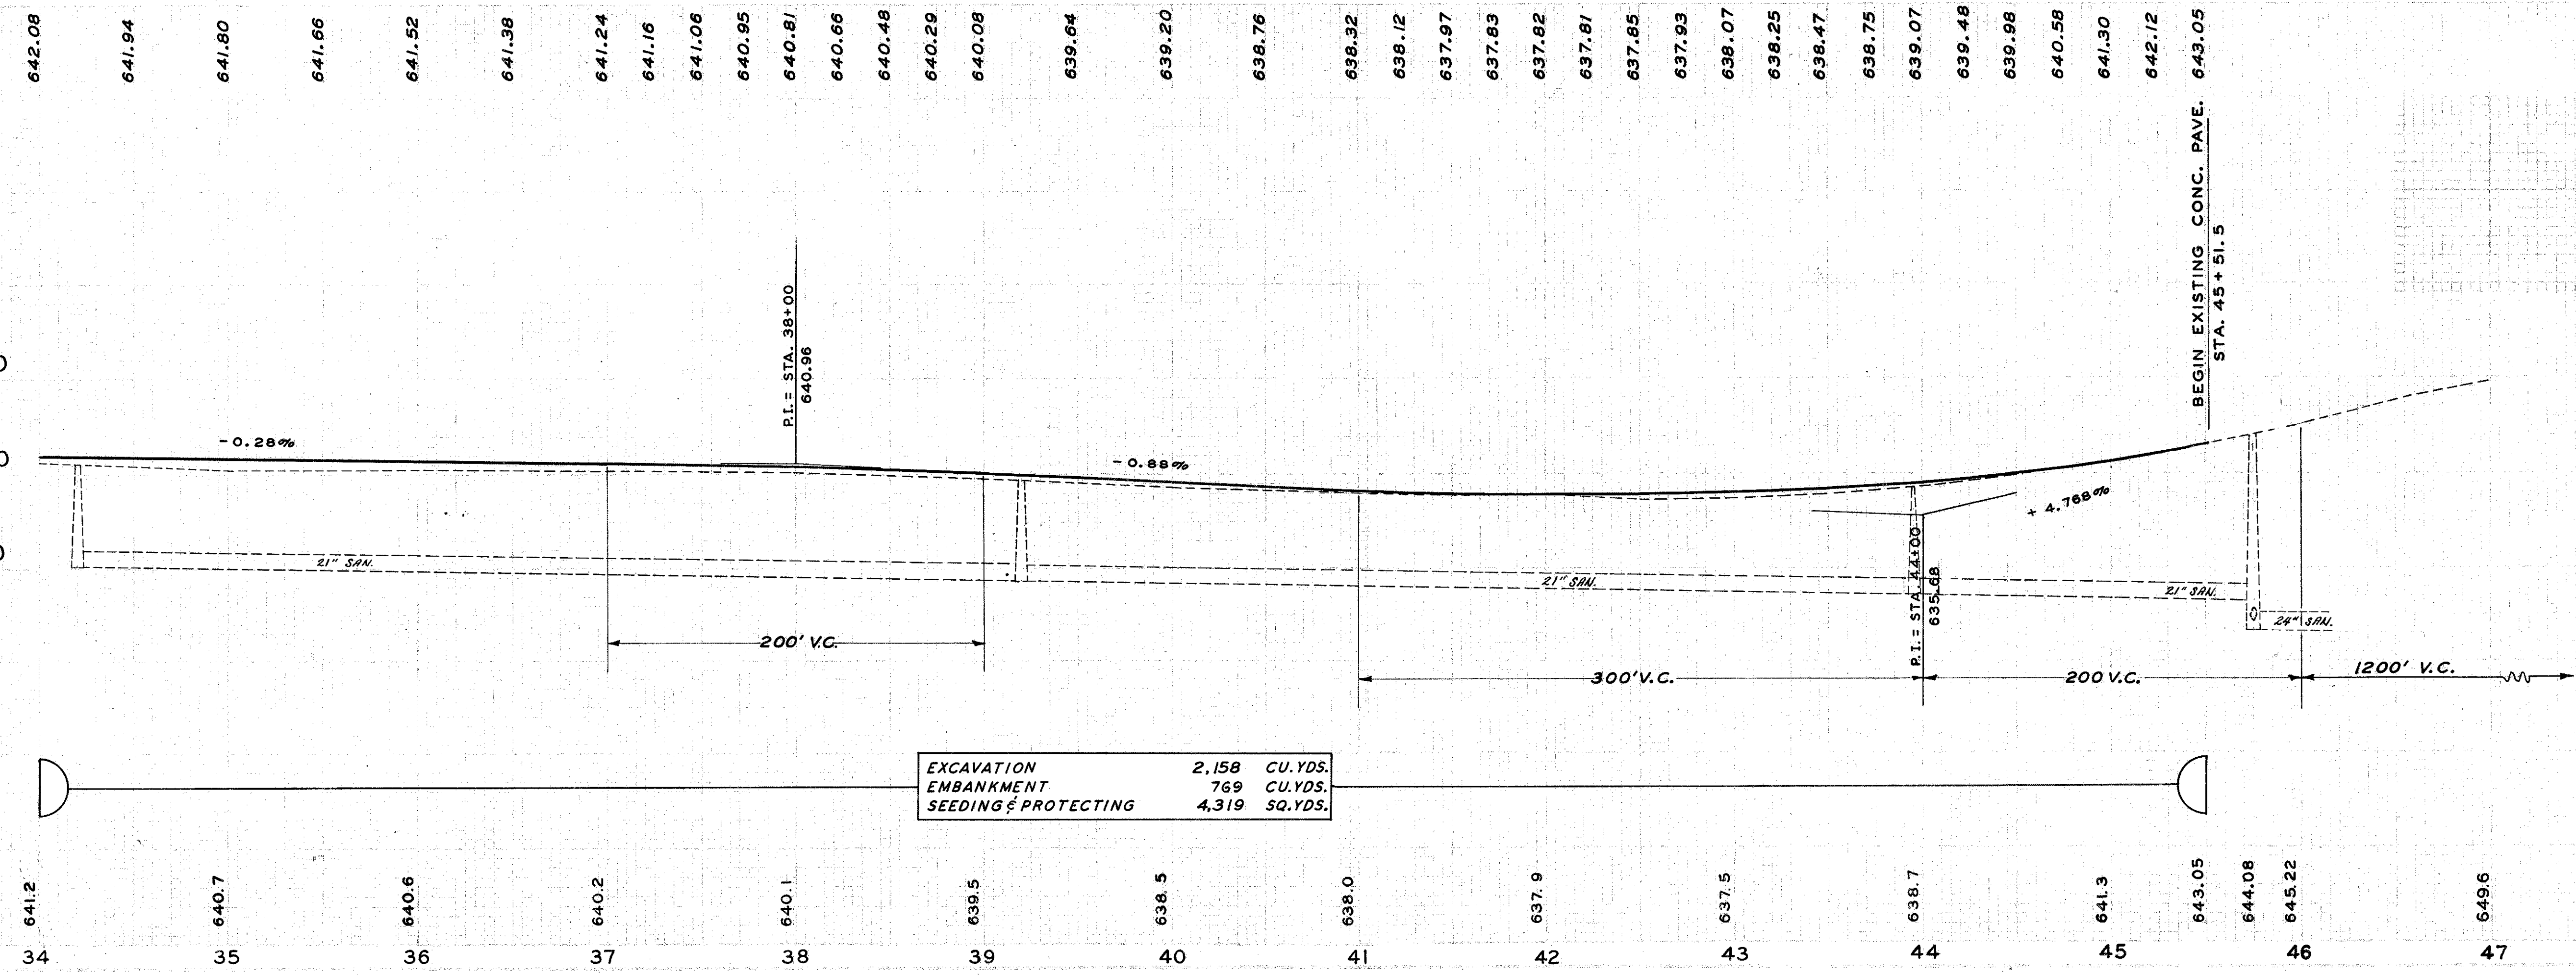


LAKE COUNTY  
LAK. 306-5.56

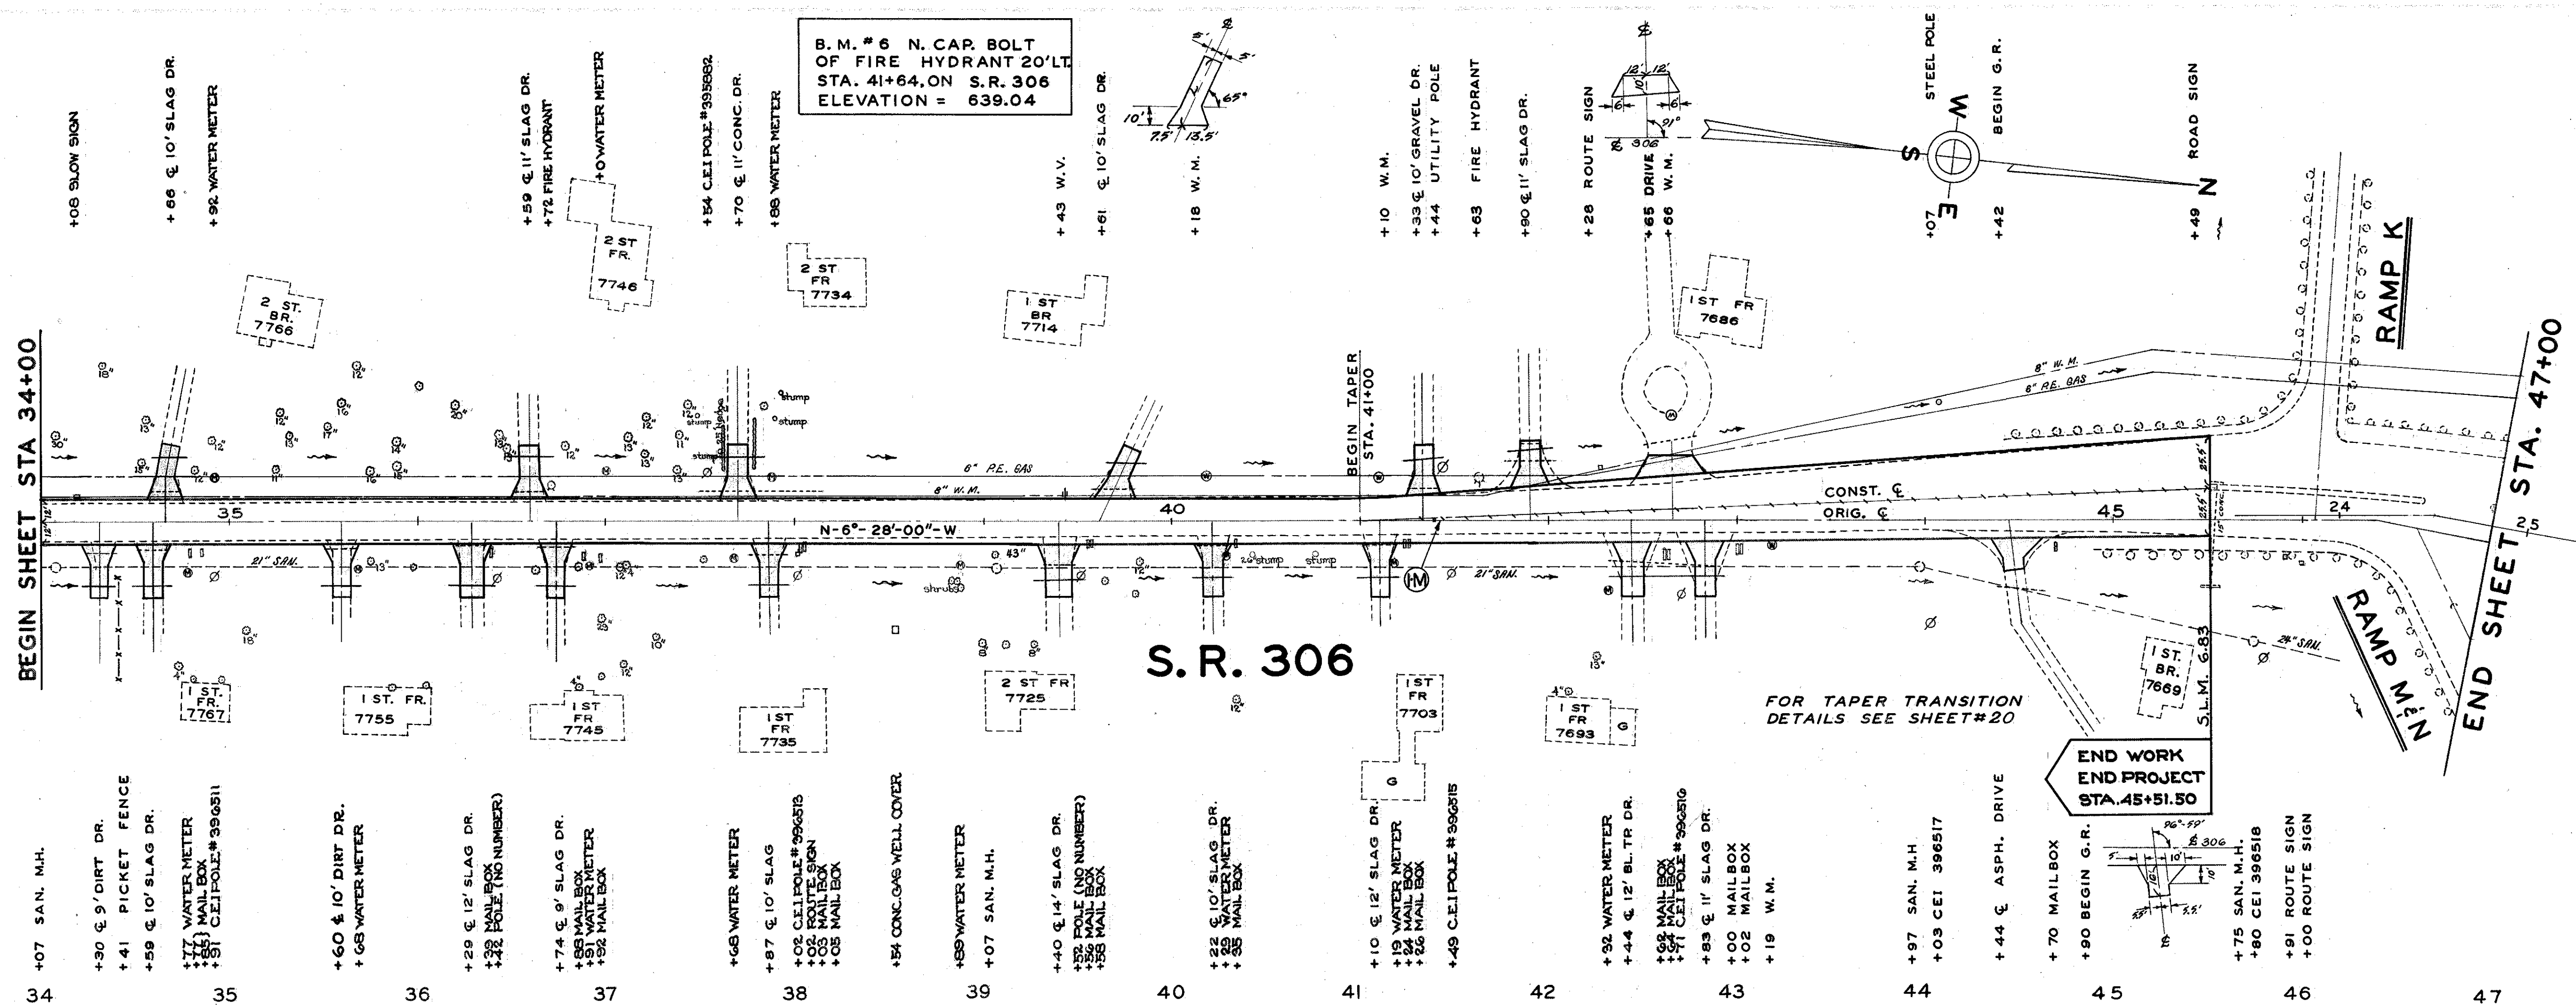

EXCAVATION	2,158	CU. YDS.
EMBANKMENT	769	CU. YDS.
SEEDING & PROTECTING	4,319	SQ. YDS.

END WORK  
END PROJECT  
STA. 45+51.50

MONUMENTS			
R E F. N O.	STATION	S I D E	I-8
			STANDARD MONUMENT ASSEMBLY EACH
I-M	41+38.64	C	1
TOTALS			1

S.R. 306 PLAN & PROFILE STA. 34+00 TO STA. 46+00