


LAKE COUNTY
LAK. 306-5.56

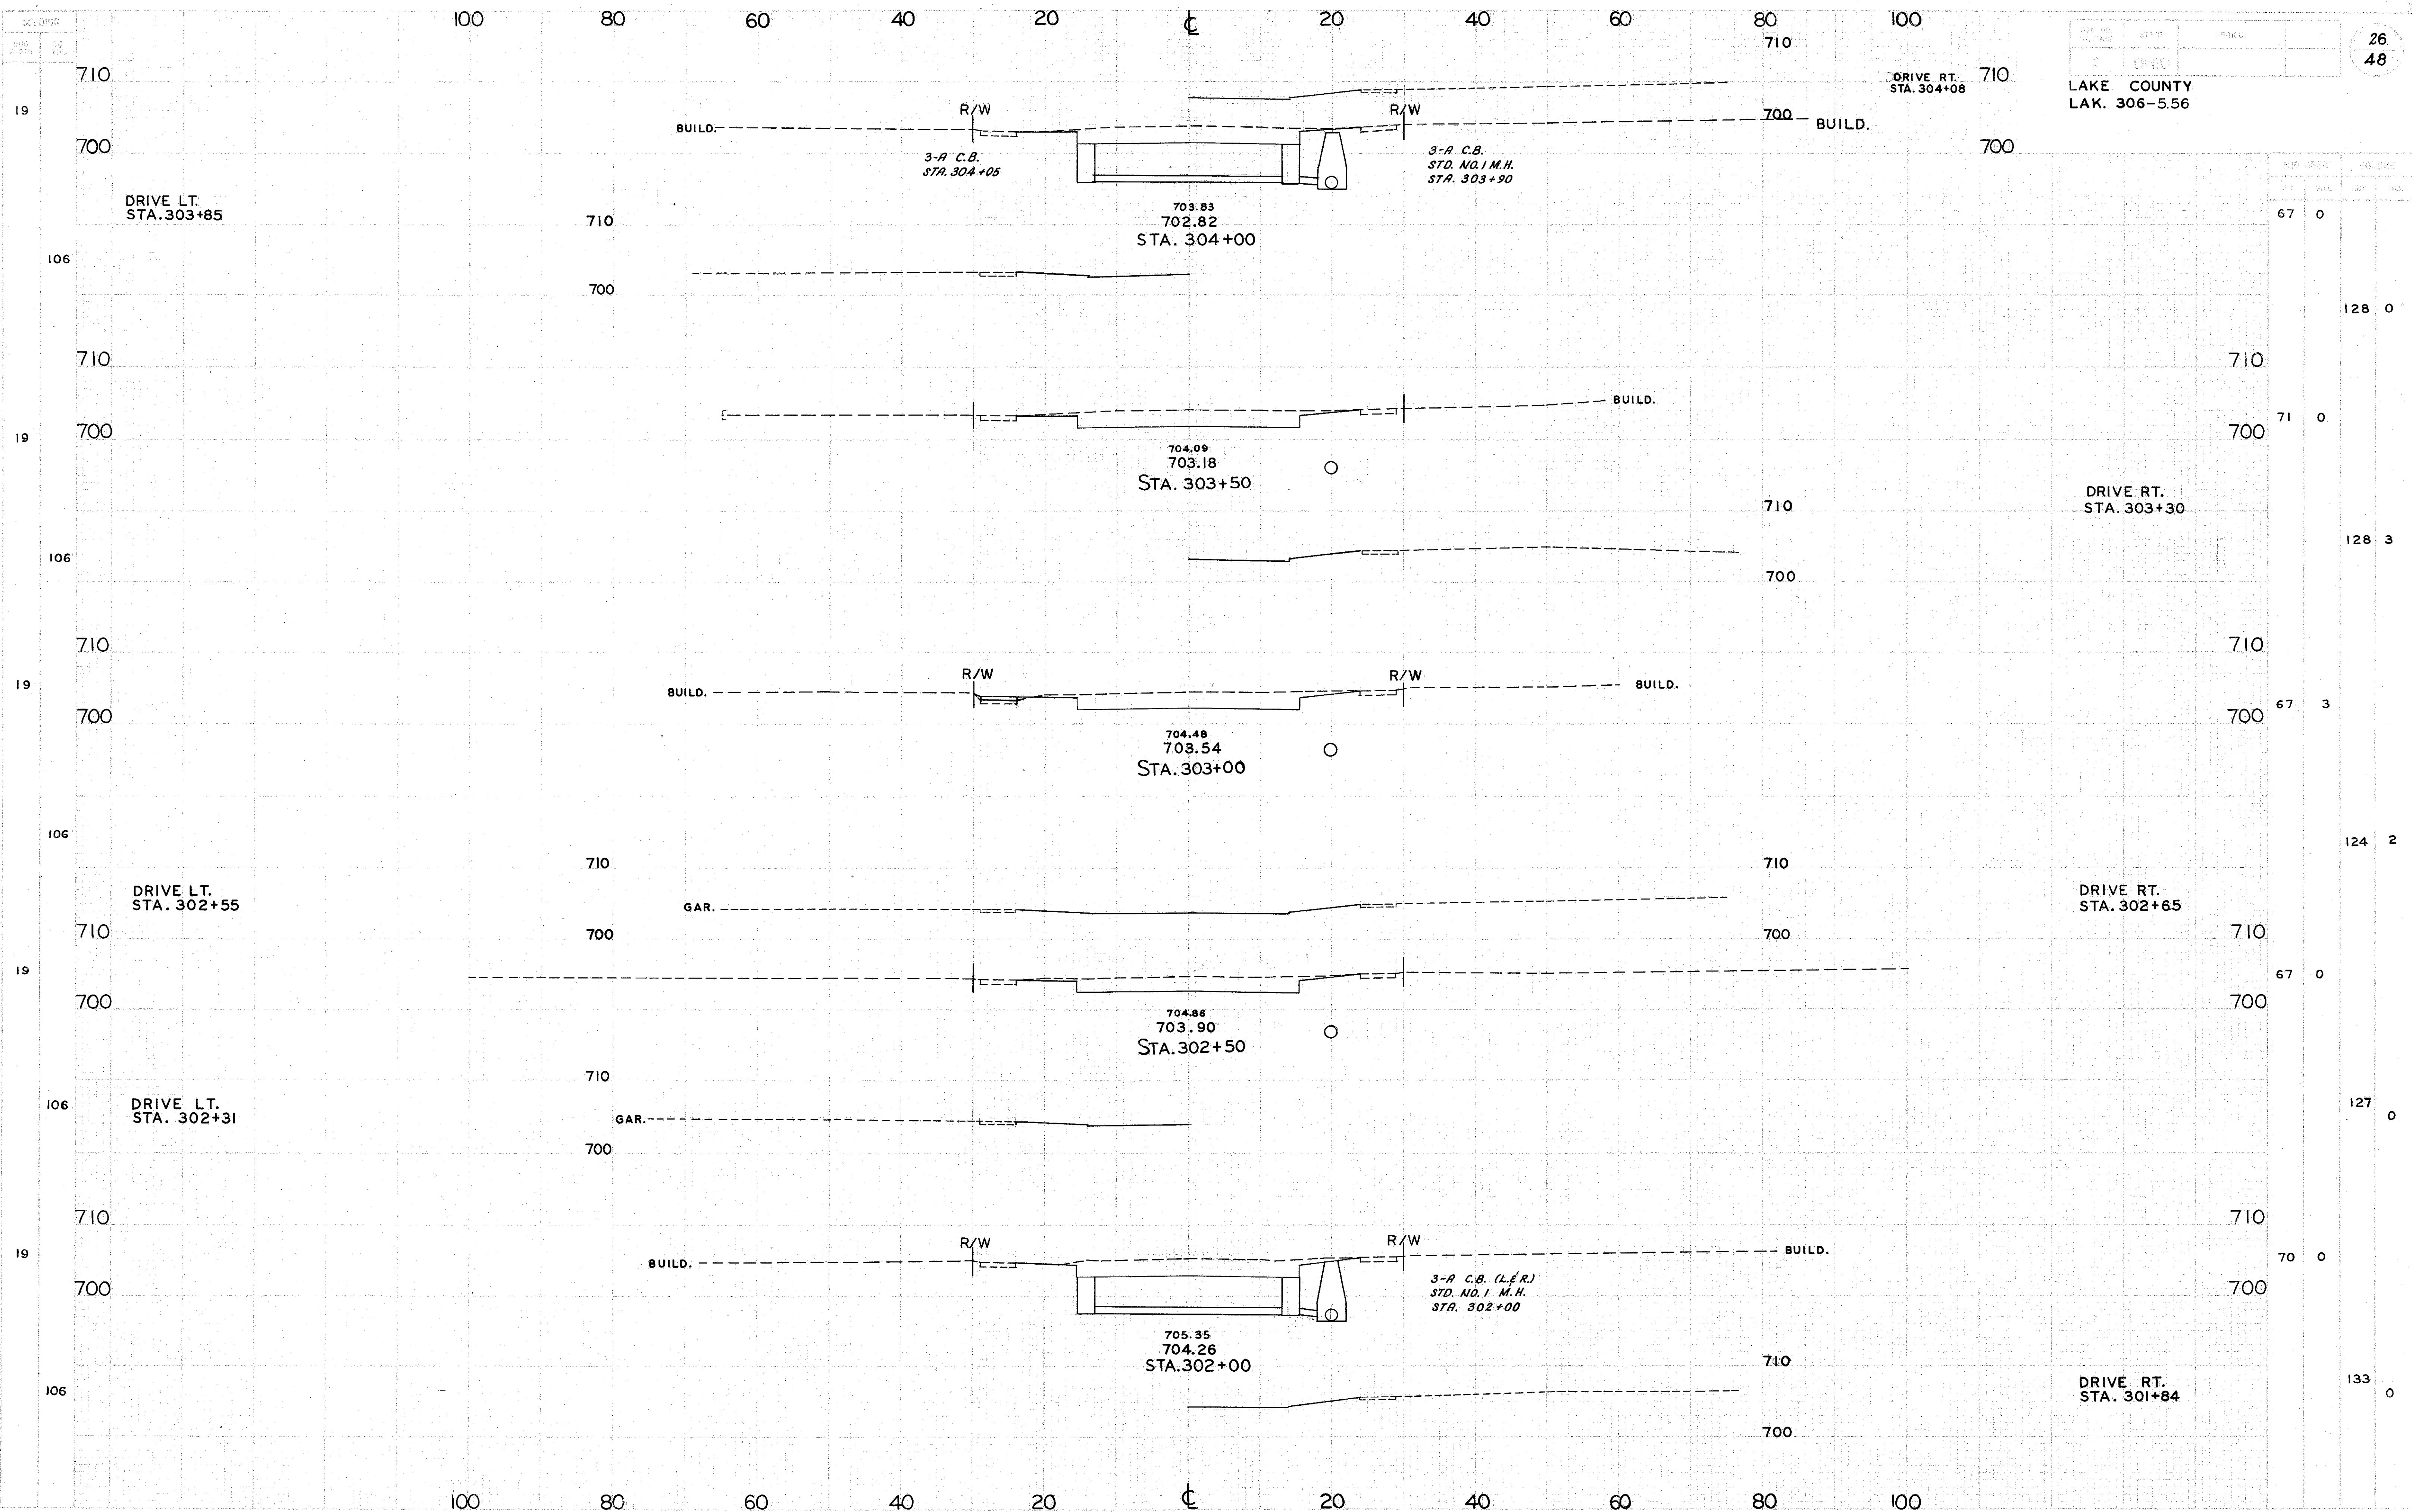

X SECTIONS S. R. 306 STA. 302+00 TO STA. 304+00