


LAKE COUNTY
LAK. 306-556

DRIVE RT.
STA. 316+37

690

DRIVE RT.
STA. 315+70

STATION	AREA	VOLUME
680	62	1
680	116	2
690	63	0
680	120	0
690	67	0
680	126	0
690	69	0
680	131	0
690	73	0
680	136	0
690	74	0
690	127	0

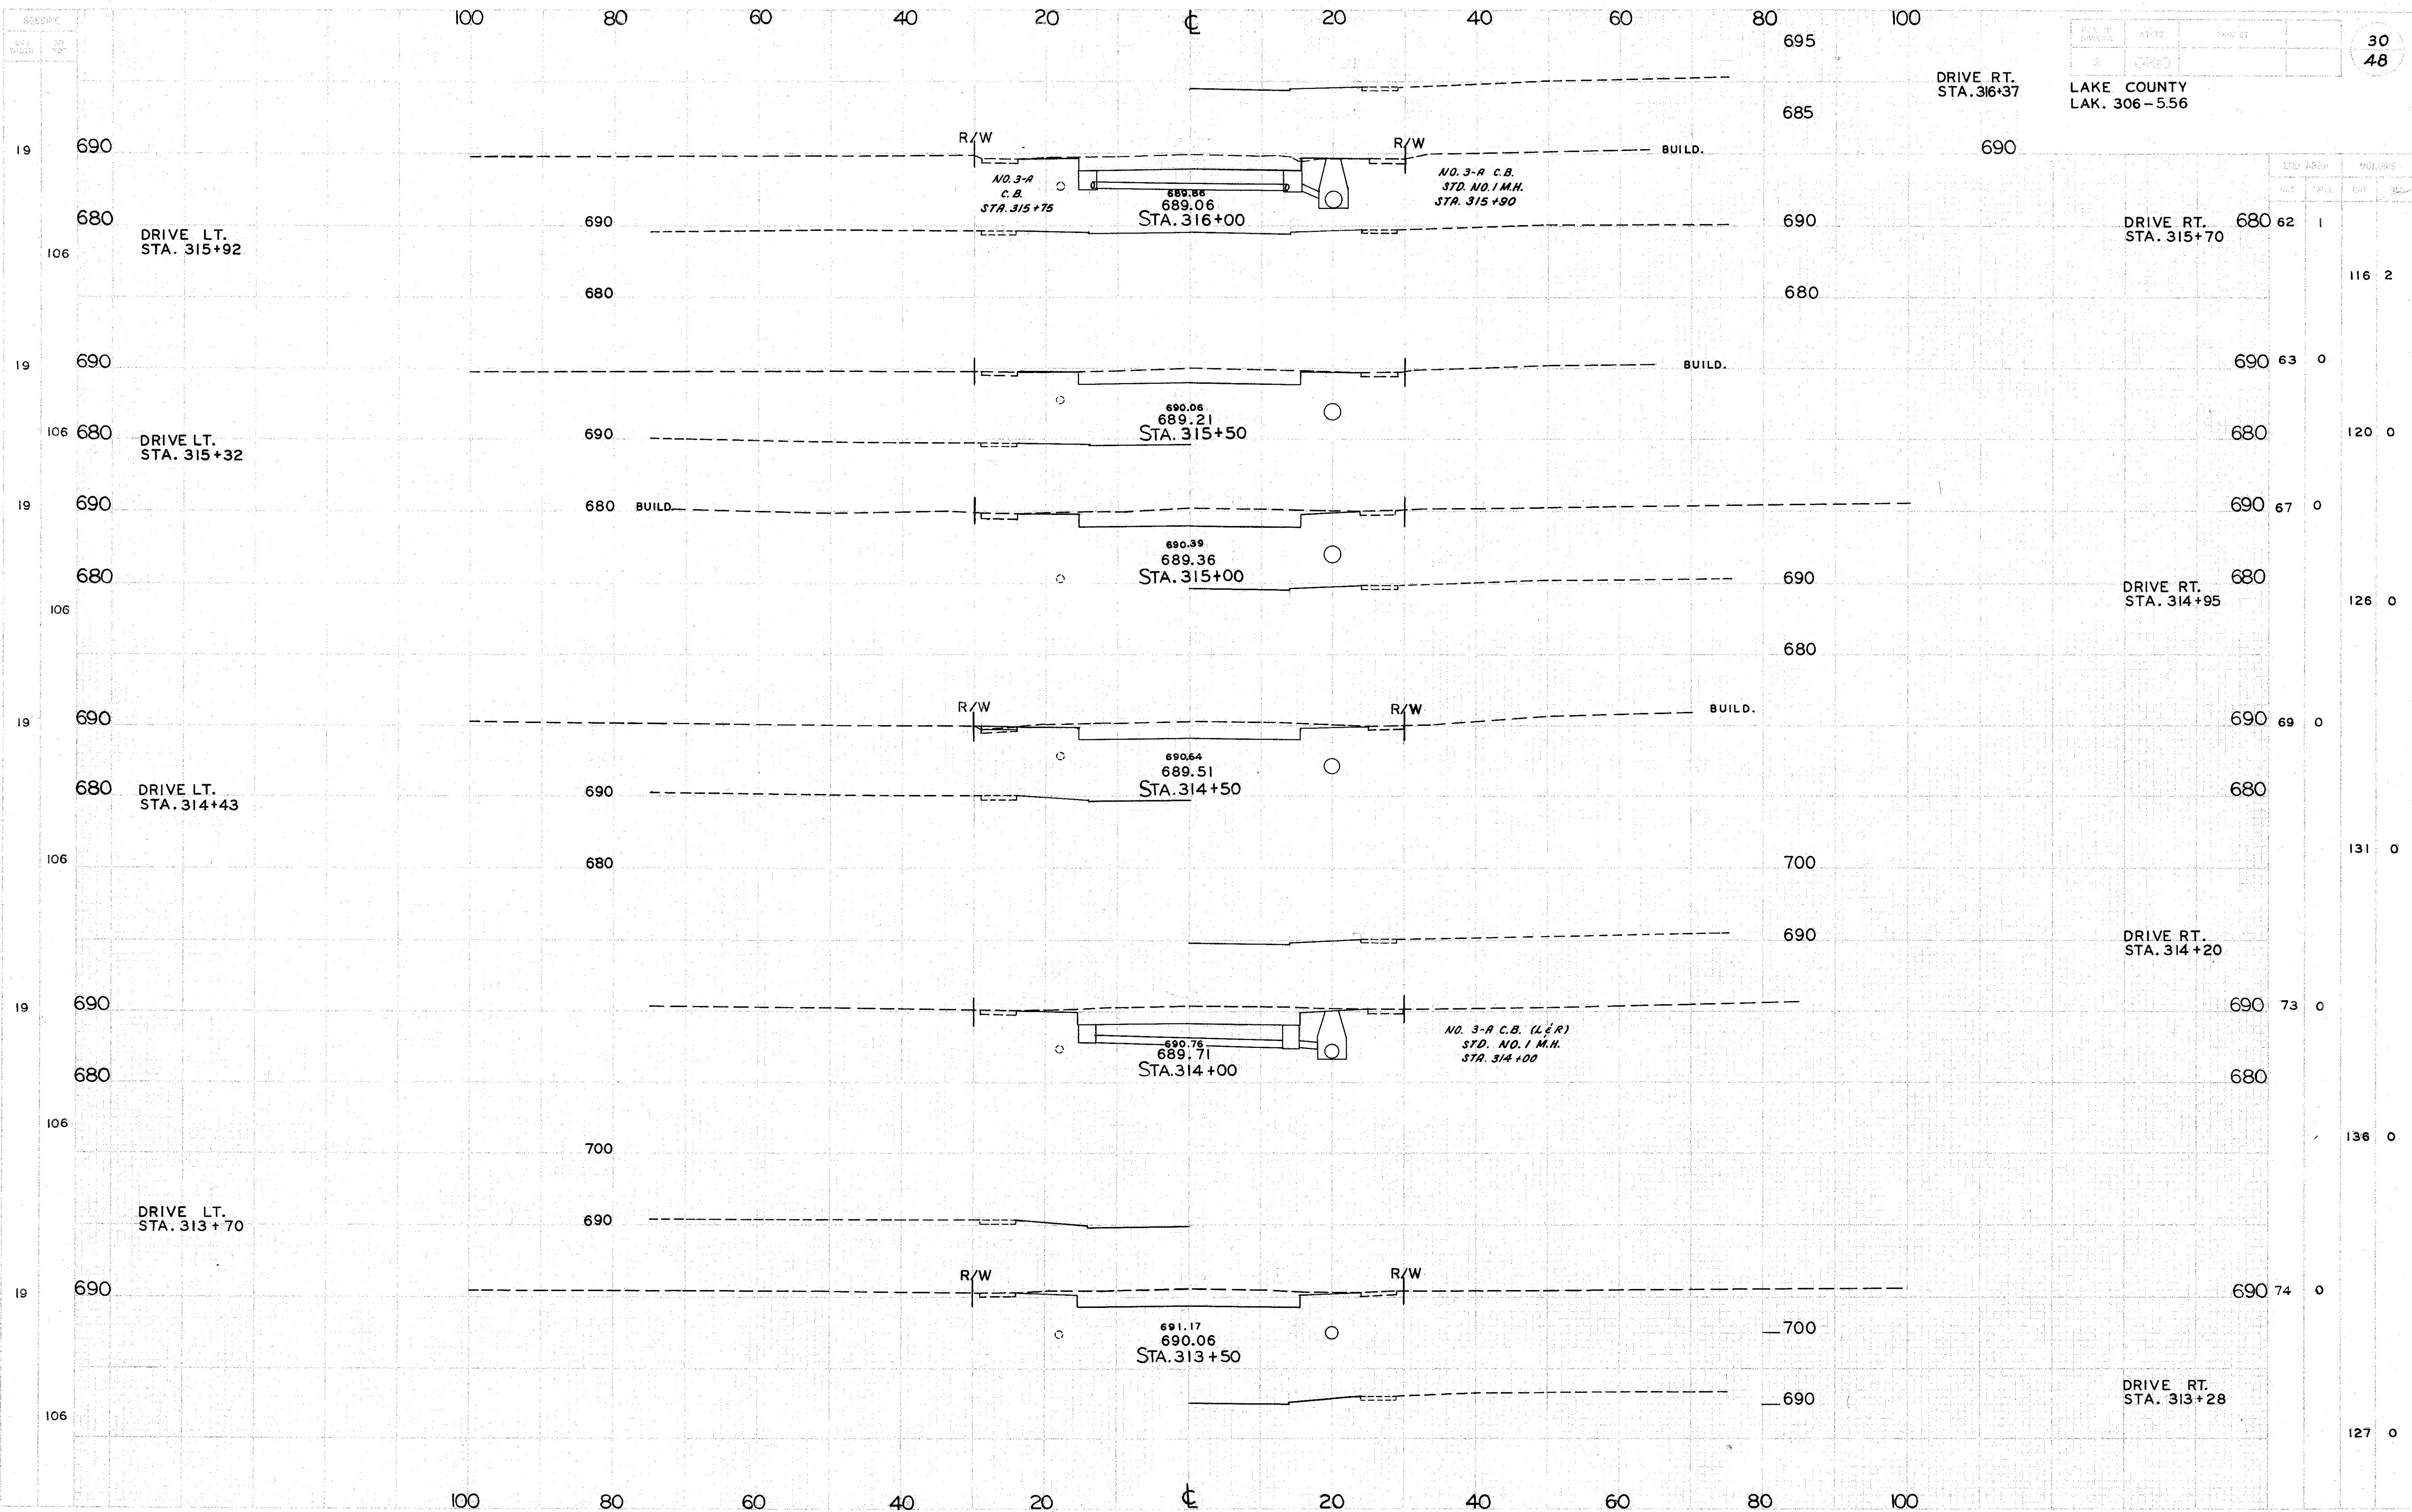

X SECTIONS S.R. 306 STA. 313+50 TO STA. 316+00