


LAKE COUNTY
LAK. 306-5.56

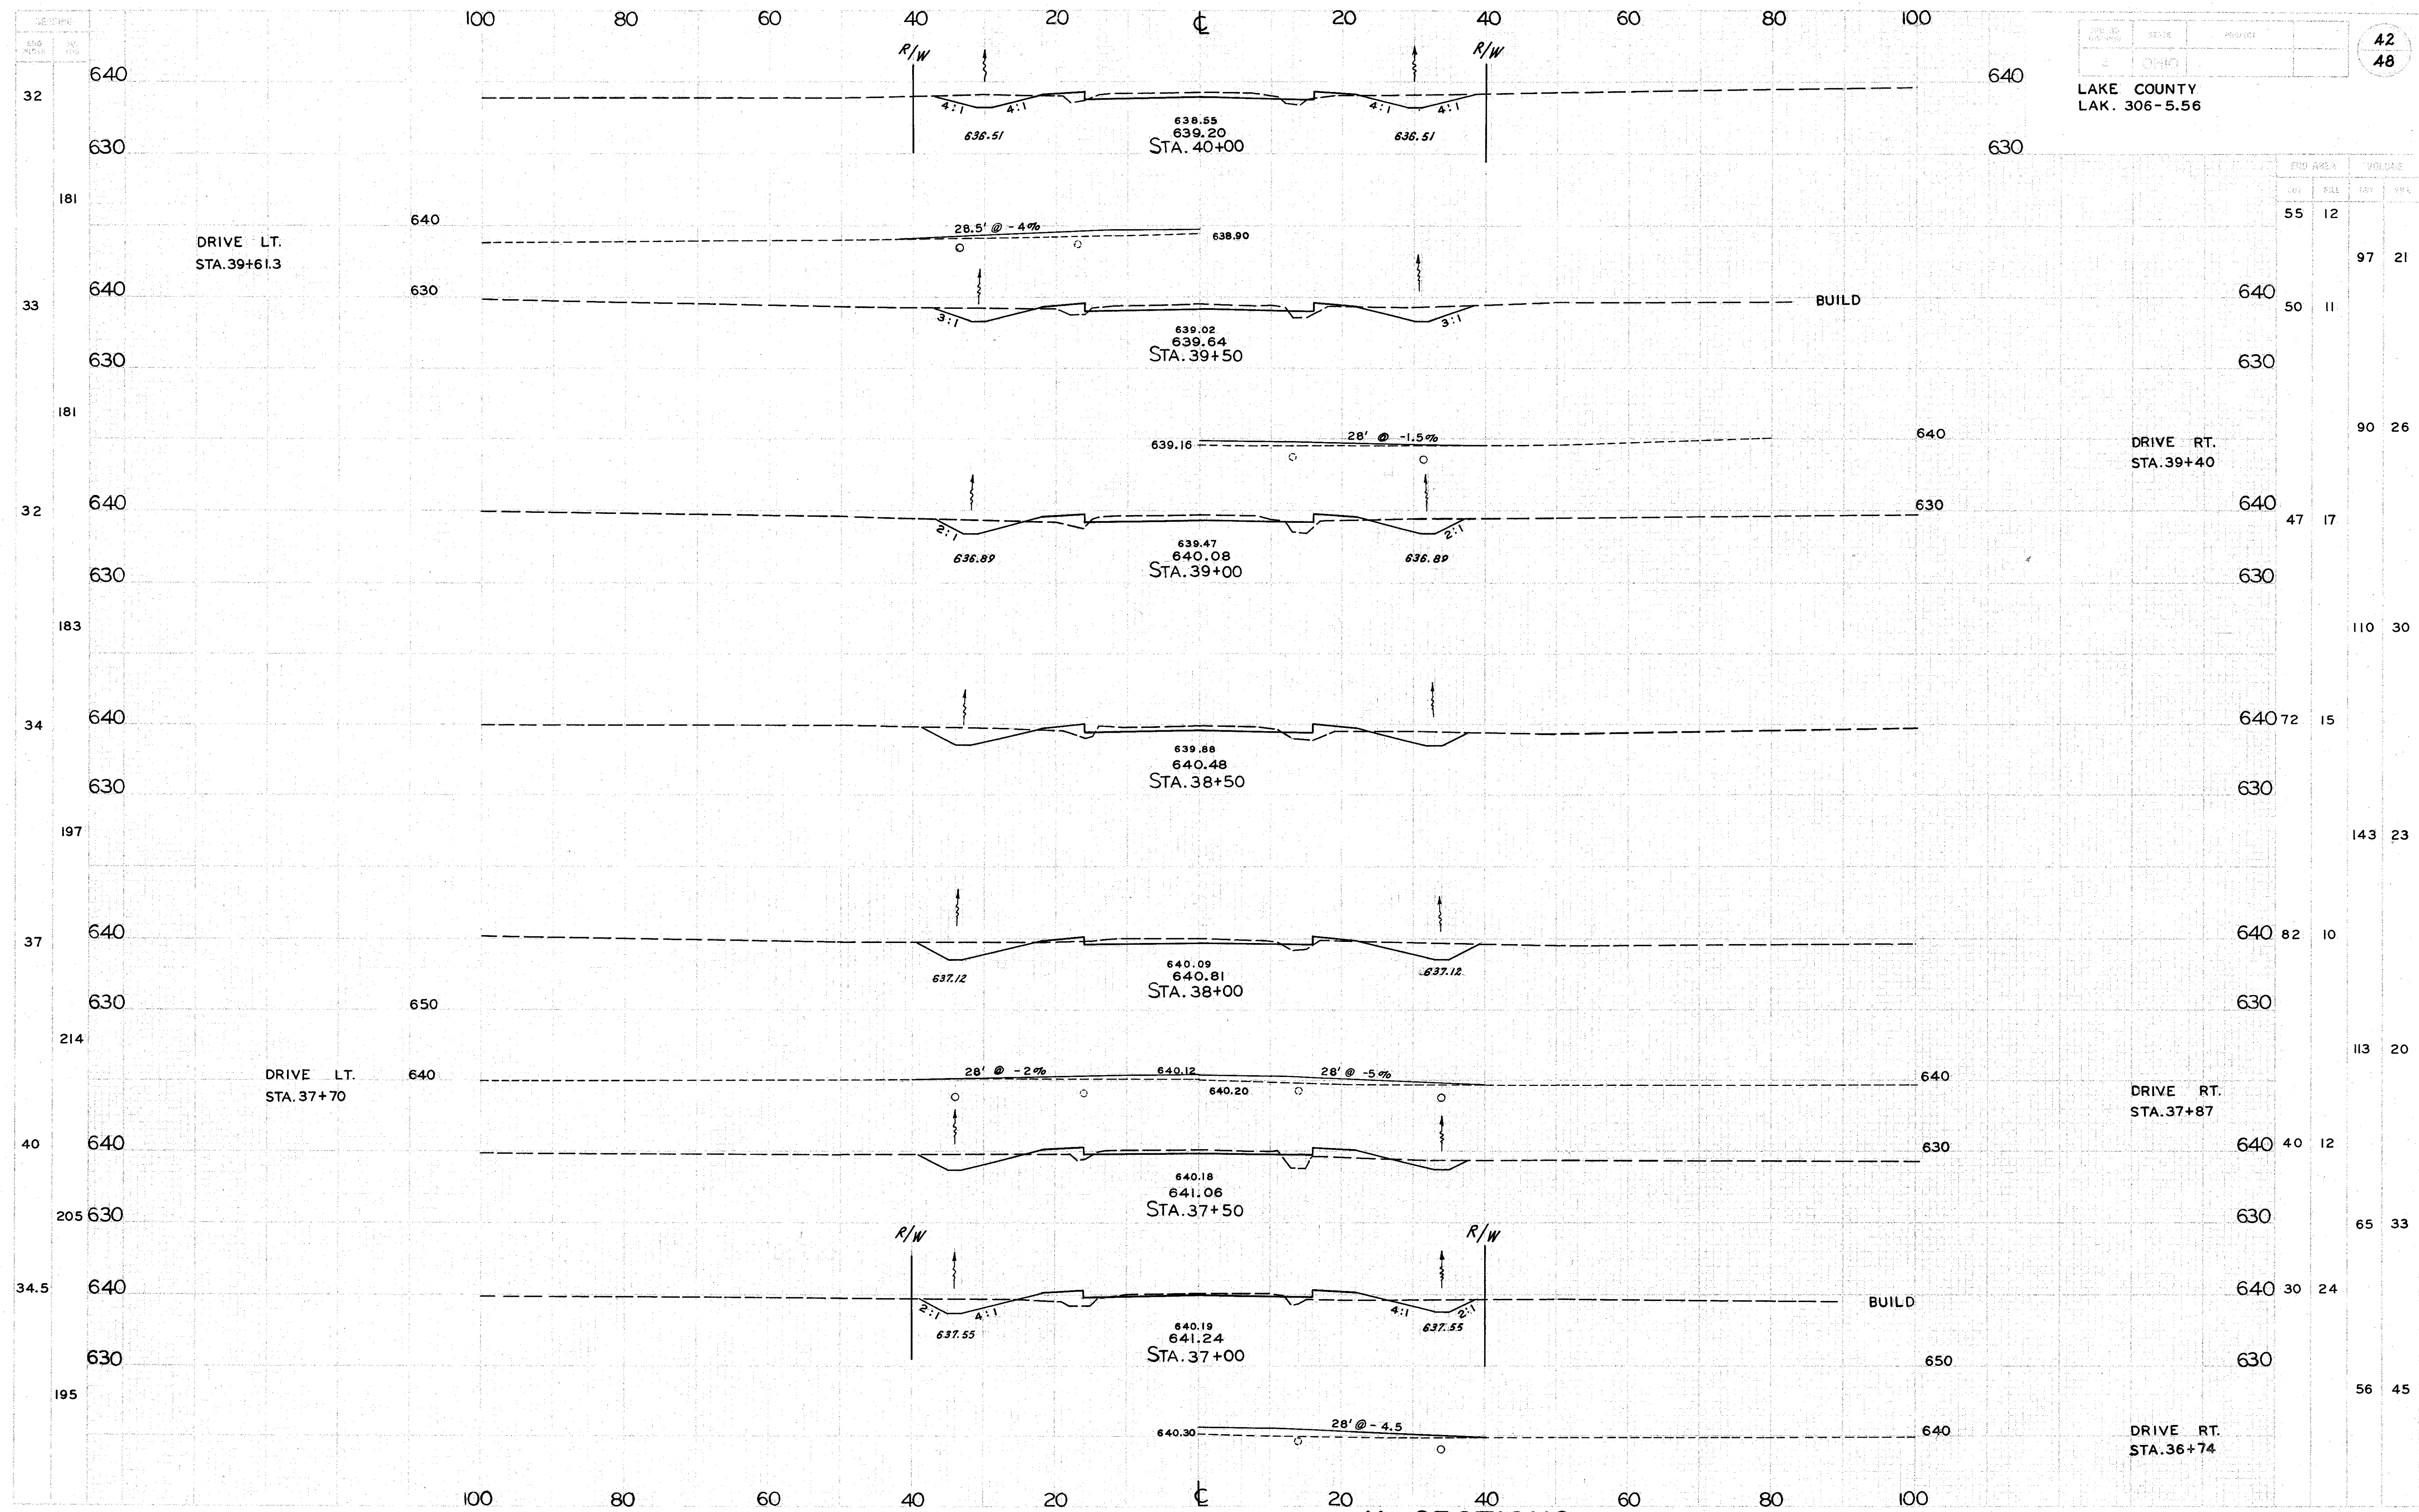

X SECTIONS S.R. 306 STA. 37+00 TO STA. 40+00