


LAKE COUNTY
LAK. 306-5.56

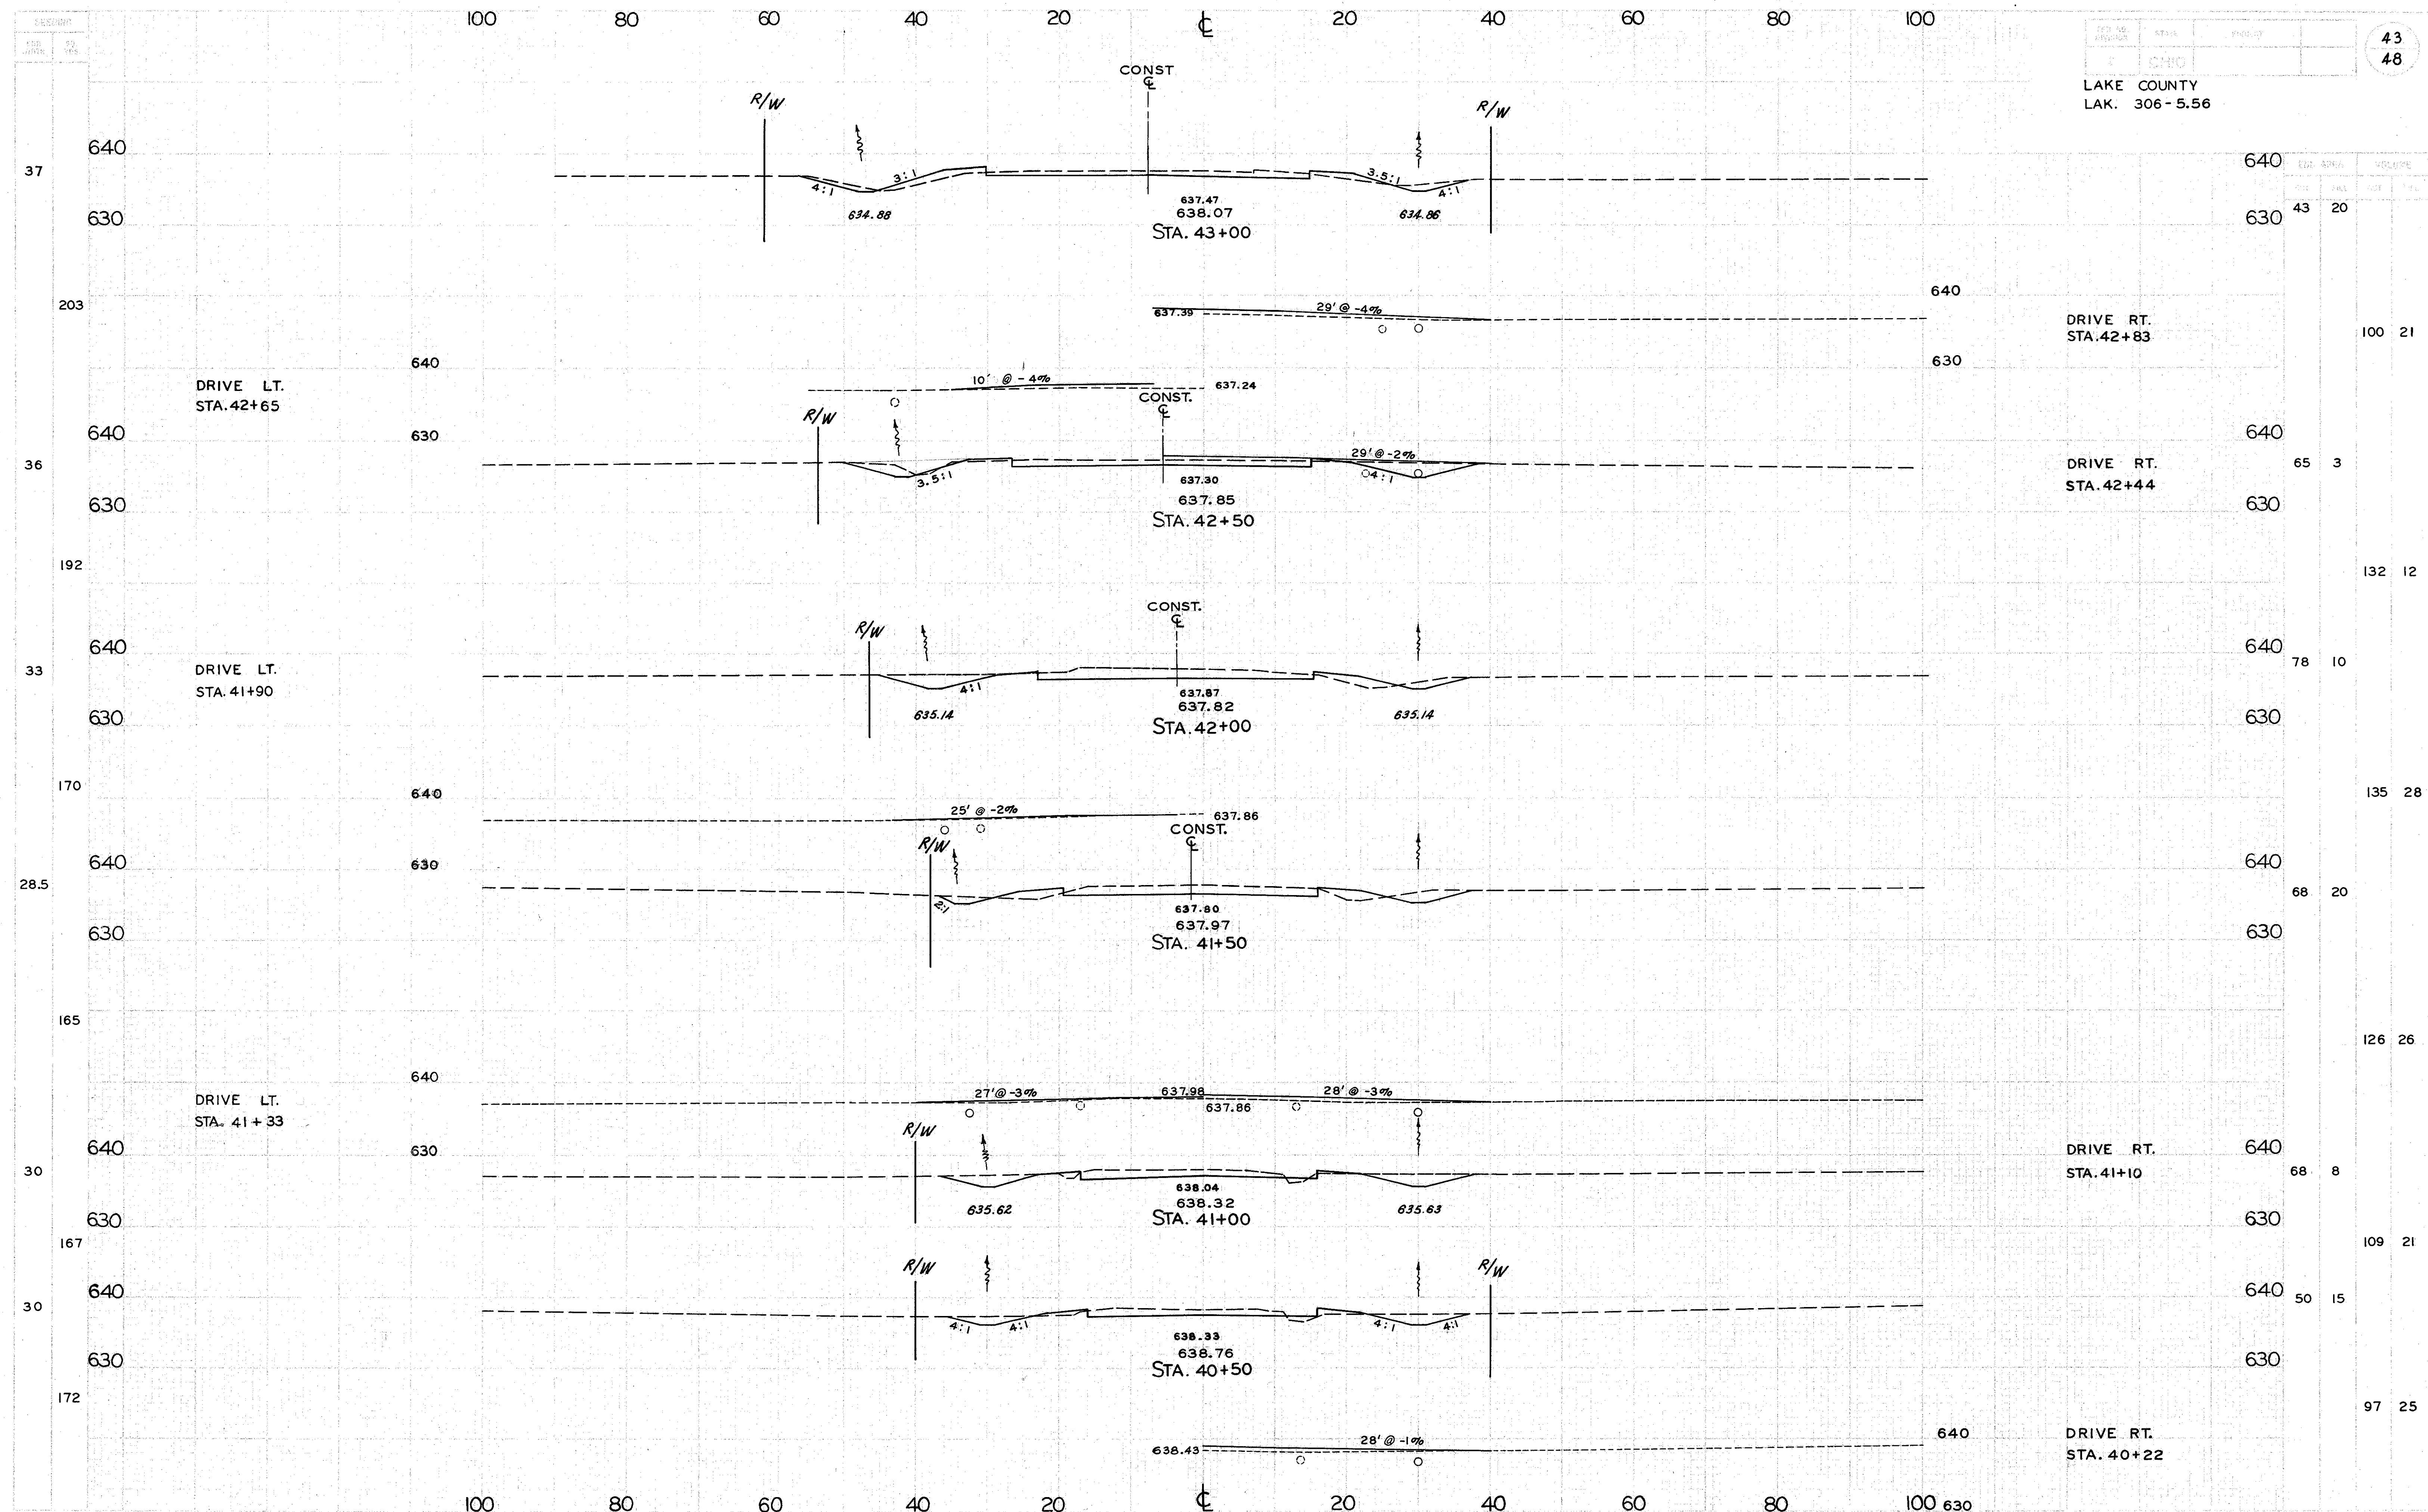

X SECTIONS S.R. 306 STA. 40+50 TO STA. 43+00