


120 100 80 60 40 20 0 20 40 60 80 100

LAKE COUNTY
LAK. 306-5.56

44
48

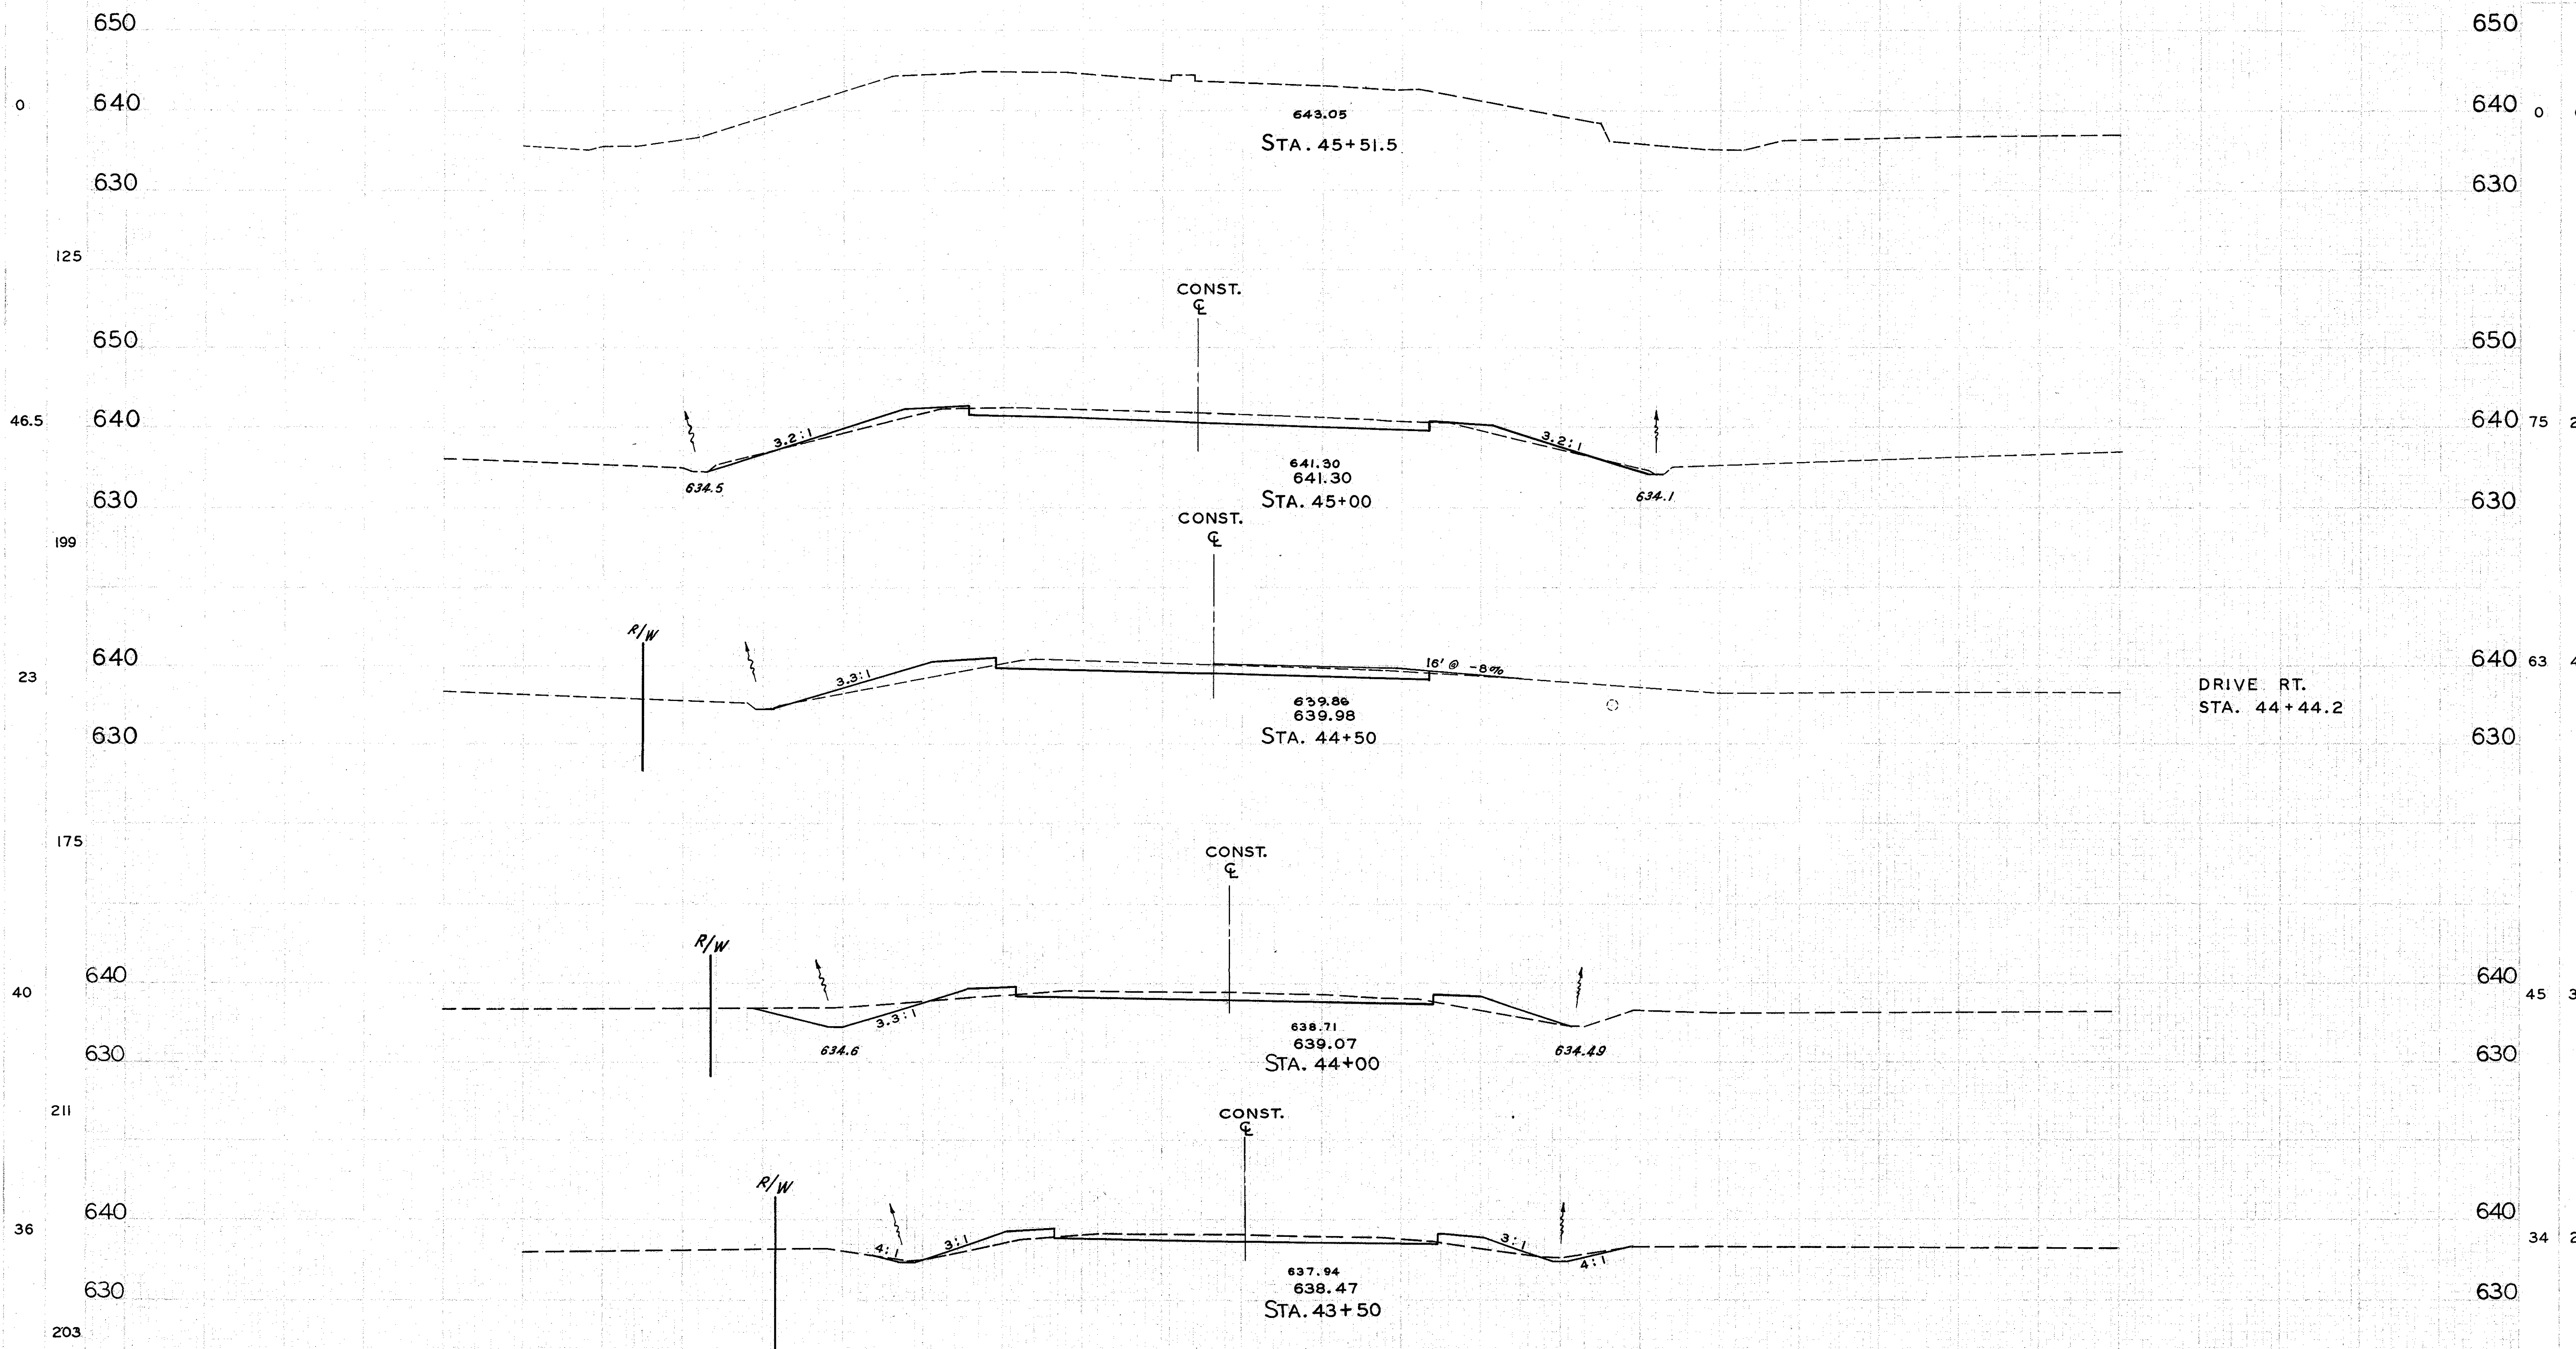

DRIVE RT.
STA. 44+44.2

X-SECTIONS S.R. 306 STA. 43+50 TO STA. 45+51.5