

MICROFILMED  
APR 24 1984

FHWA REGION	STATE	PROJECT	
5	OHIO		

2  
101


LAKE COUNTY  
LAK-306-0.15

DESIGN DESIGNATION

CURRENT ADT (1979)	27,800
DESIGN ADT (1999)	44,480
DHV (1999)	2.669
T (% B & C TRUCKS)	5%
D (DIRECTIONAL DISTRIBUTION)	60%
V (DESIGN SPEED)	45 MPH

EXIST. CURVE DATA

PI. STA. 28+86.39
$\Delta = 6^{\circ}00'00''$
$D_c = 2^{\circ}00'00''$
$R = 2864.79'$
$T = 150.14'$
$L = 300.00'$
$E = 3.93'$

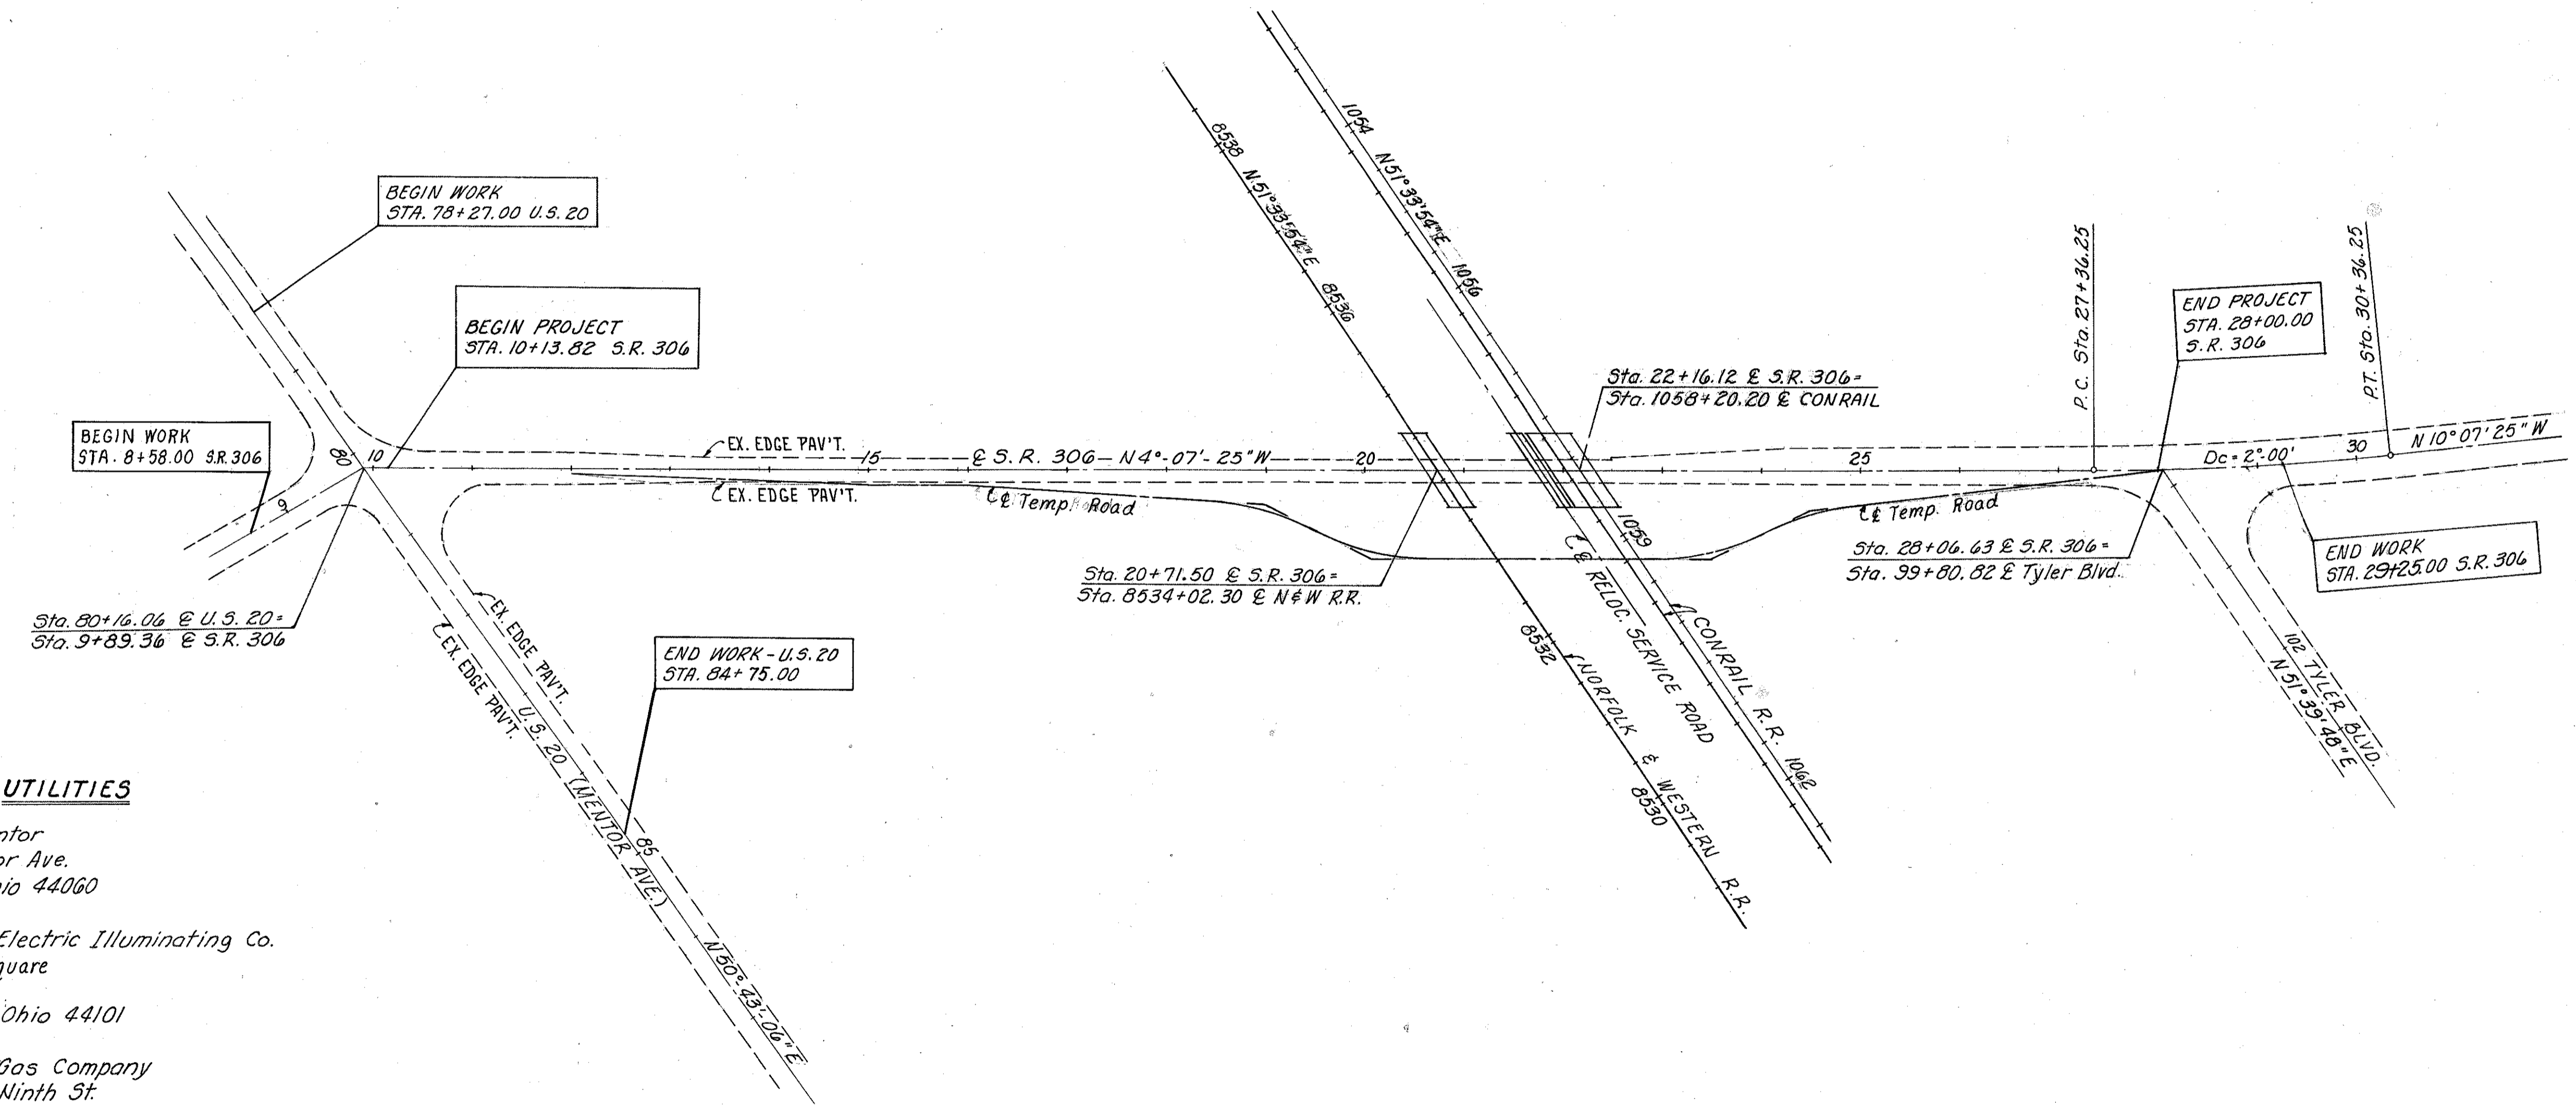

UTILITIES

- City of Mentor  
8383 Mentor Ave.  
Mentor, Ohio 44060
- Cleveland Electric Illuminating Co.  
55 Public Square  
Room 491  
Cleveland, Ohio 44101
- East Ohio Gas Company  
1717 East Ninth St.  
Cleveland, Ohio 44114
- Ohio Bell Telephone Company  
Room 703  
820 W. Superior Ave.  
Cleveland, Ohio 44113
- American Telephone & Telegraph Co.  
10 S. Canal St.  
Chicago, Illinois 60606
- Ohio Water Service Co.  
7473 Center Street  
Mentor, Ohio 44060

