
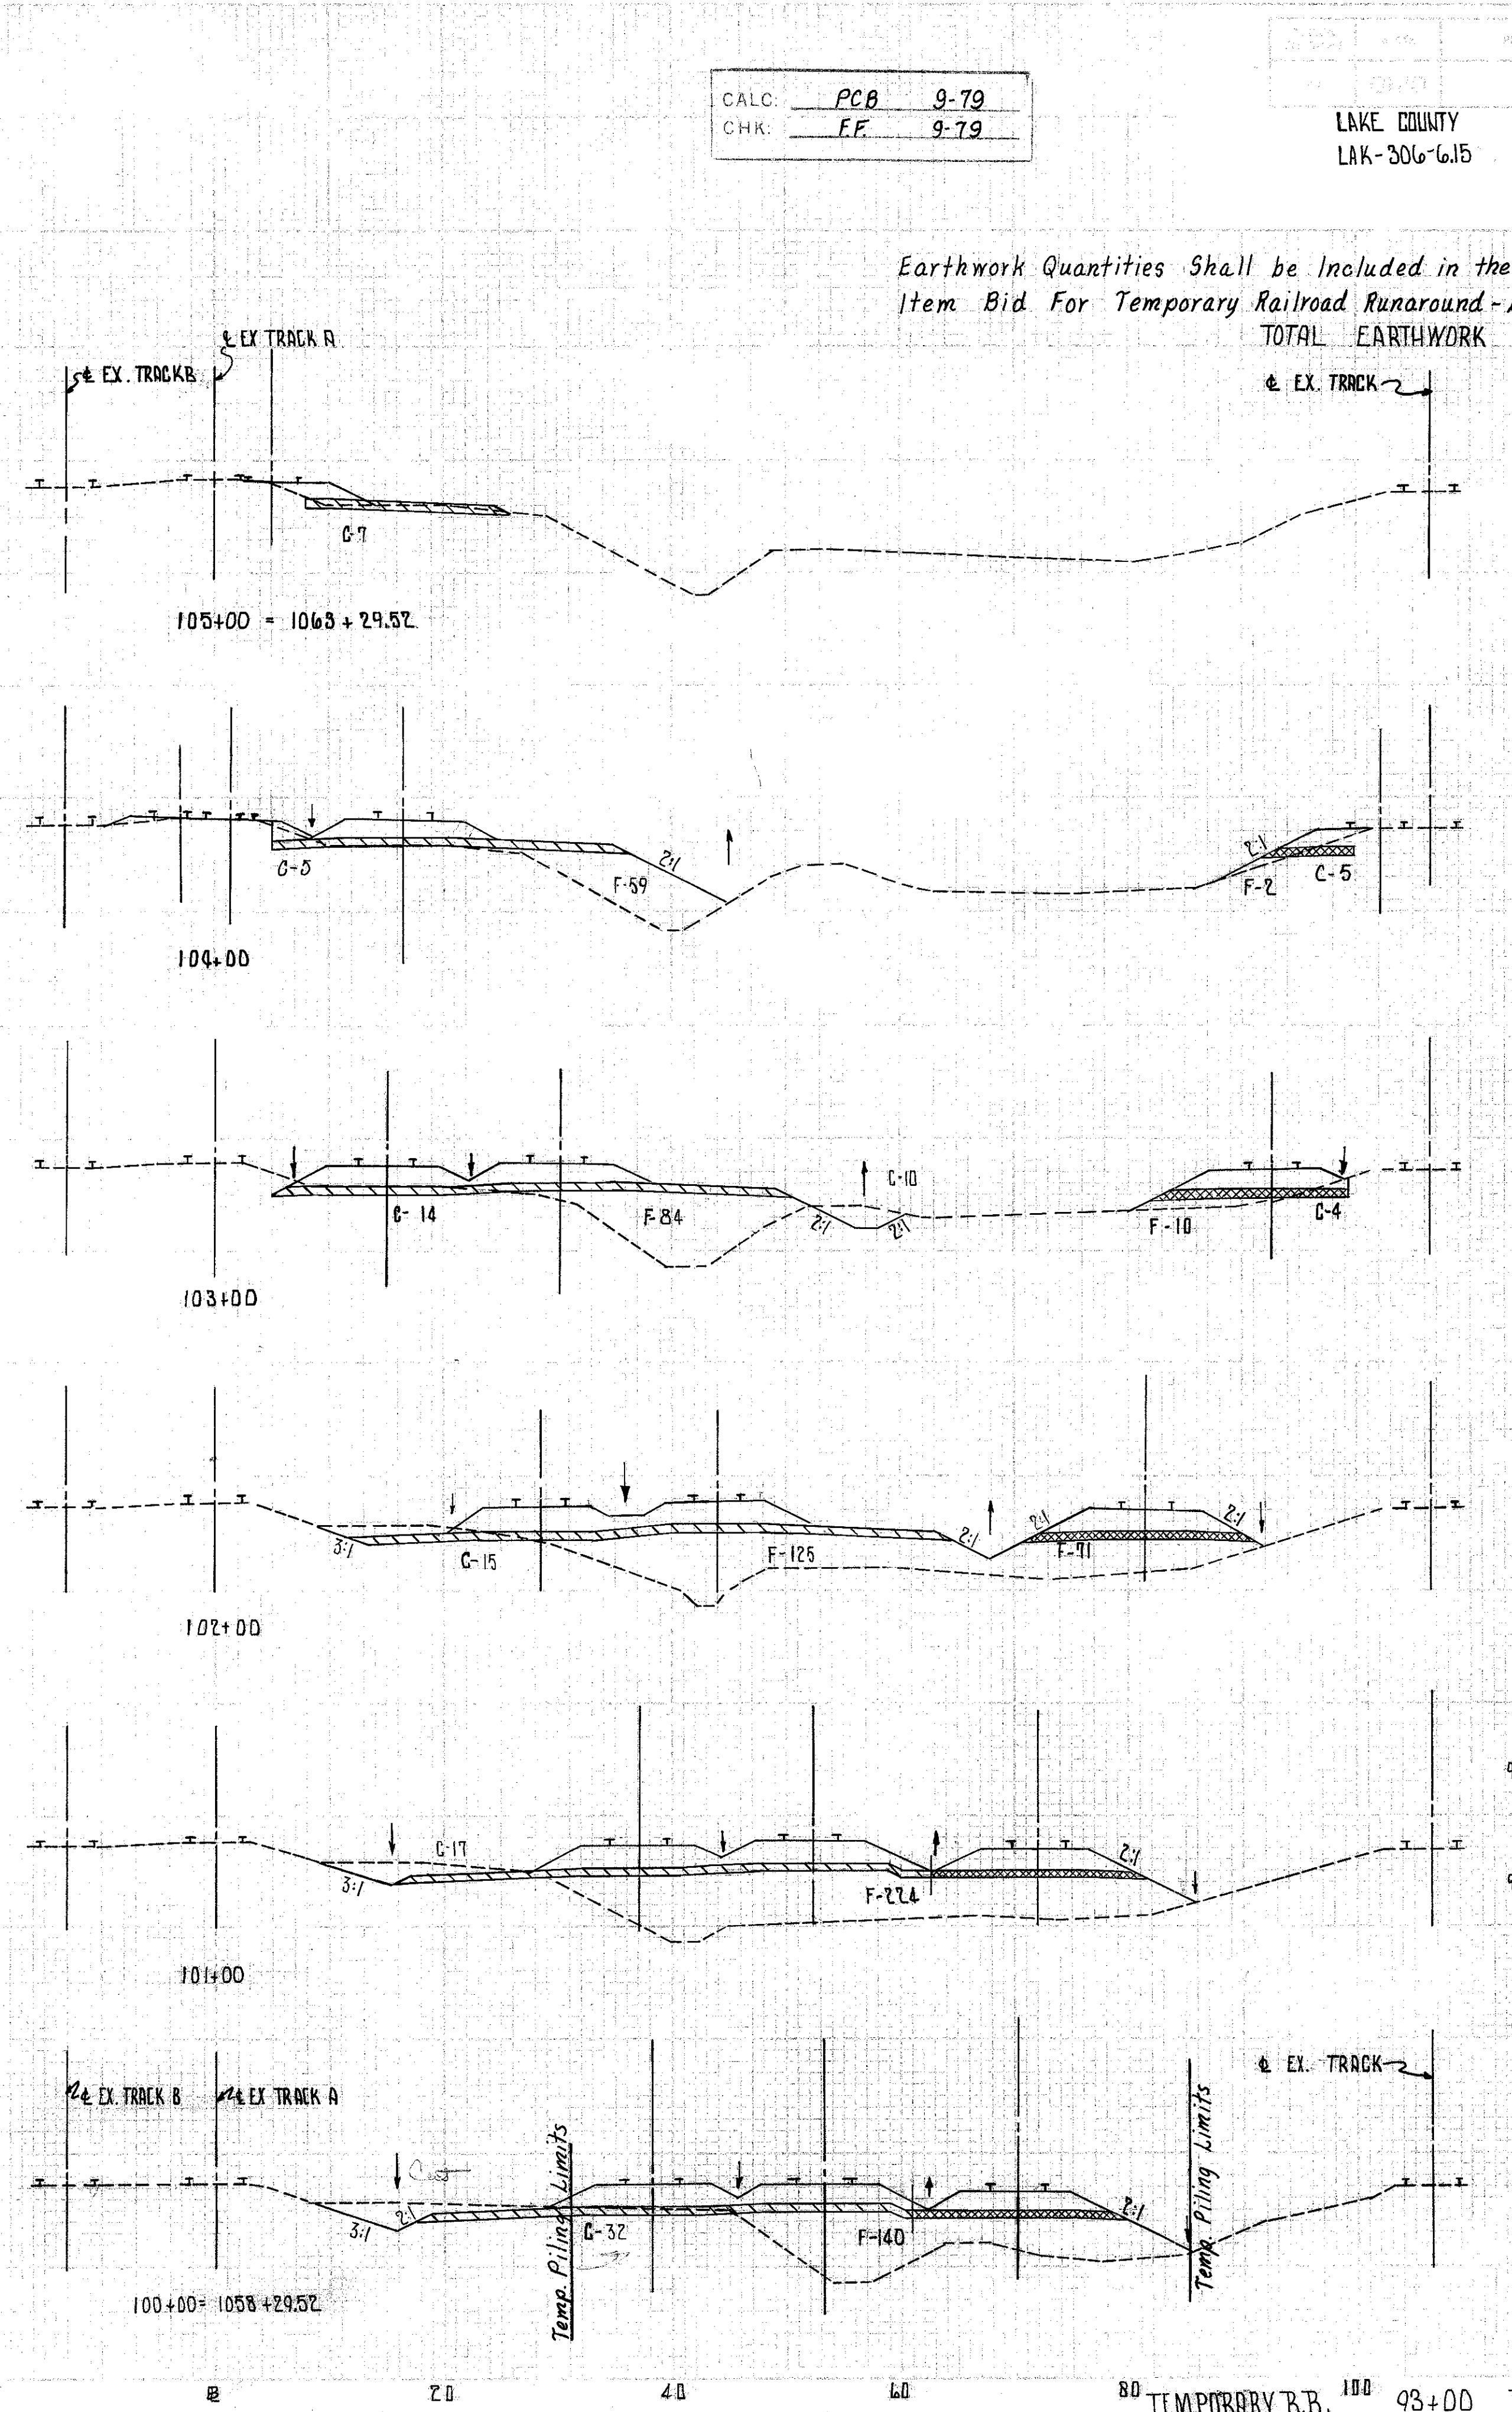


CALC: PCB 9-79  
CHK: FF 9-79

LAKE COUNTY  
LAK-306-615

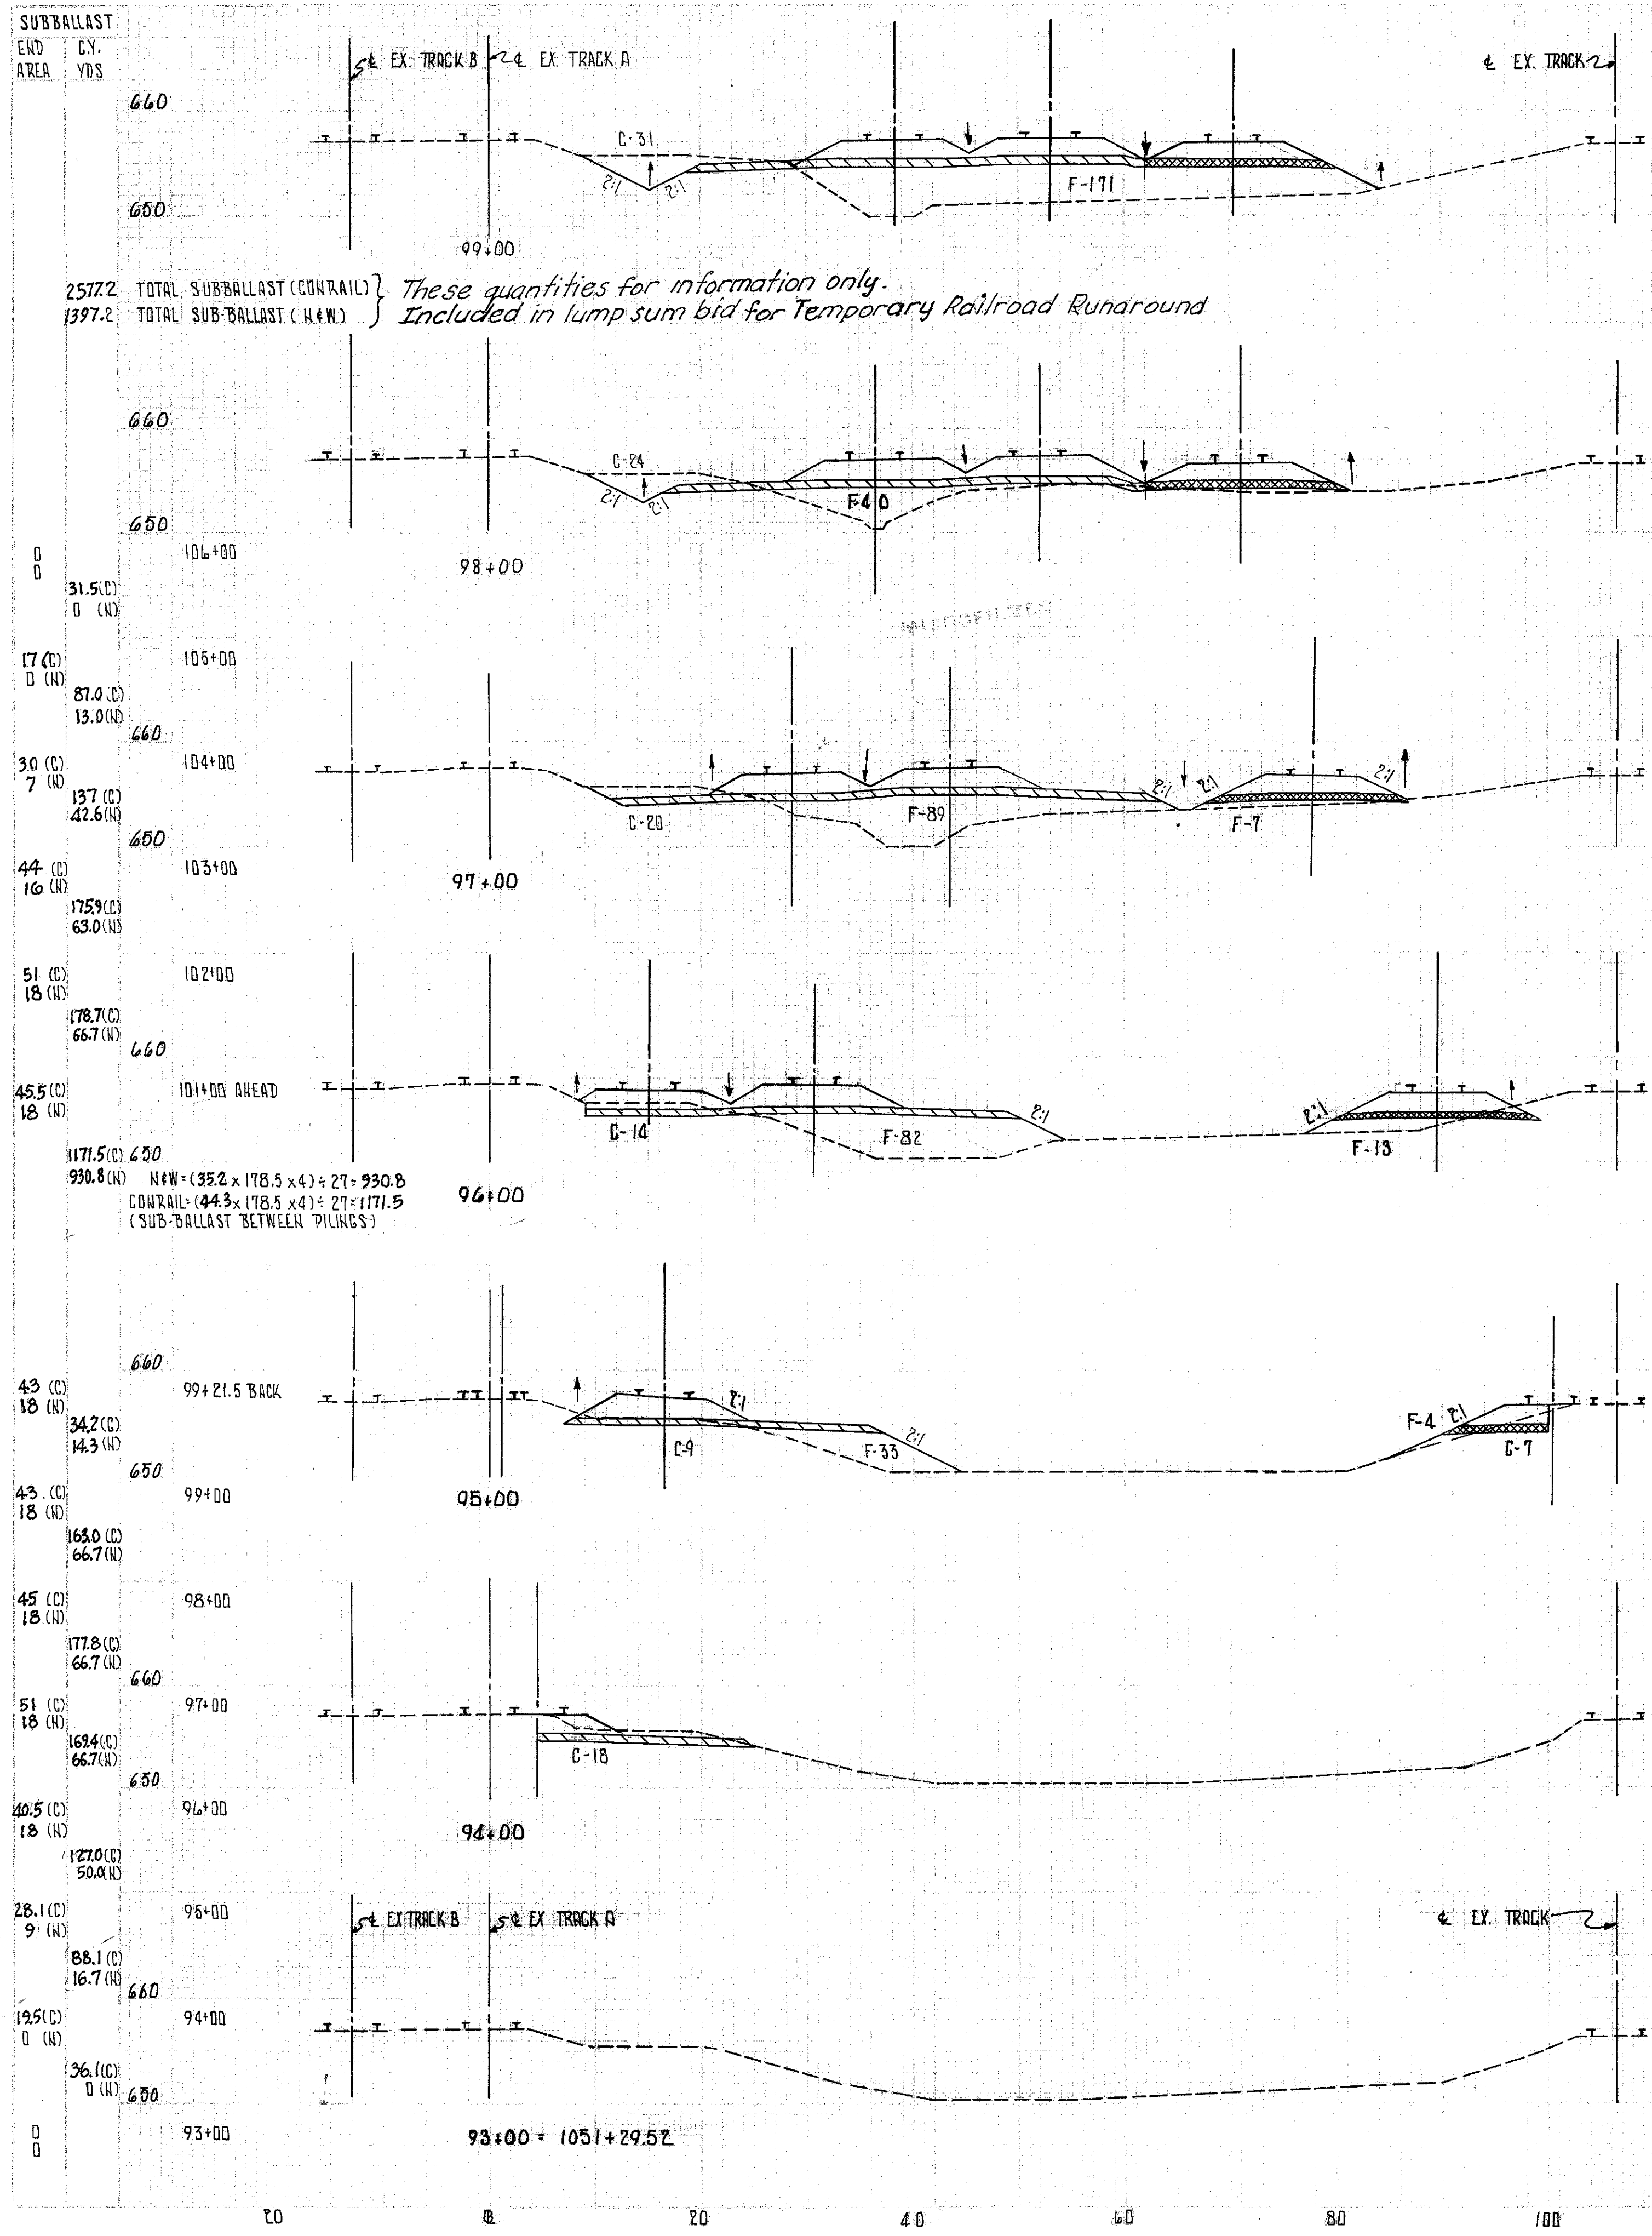

STA.	AREA		VOLUME	
	CU YDS	SQ YDS	CUB YDS	CU YDS
105+00	765	3810		
104+00	0	0		
103+00	13	0		
102+00	7	0		
101+00	31	113		
100+00	70	287		
99+00	80	637		
98+00	59	778		
97+00	17	224		
96+00	32	140		
95+00	31	171		
94+00	31	171		
93+00	102	871		
92+00	24	40		
91+00	81	282		
90+00	20	96		
89+00	63	354		
88+00	14	95		
87+00	66	244		
86+00	16	37		
85+00	63	69		
84+00	18	0		
83+00	33	0		