



FHWA REGION:	STATE:	PROJECT:
5	OHIO	

15
101


LAKE COUNTY
LRK-306-6.15

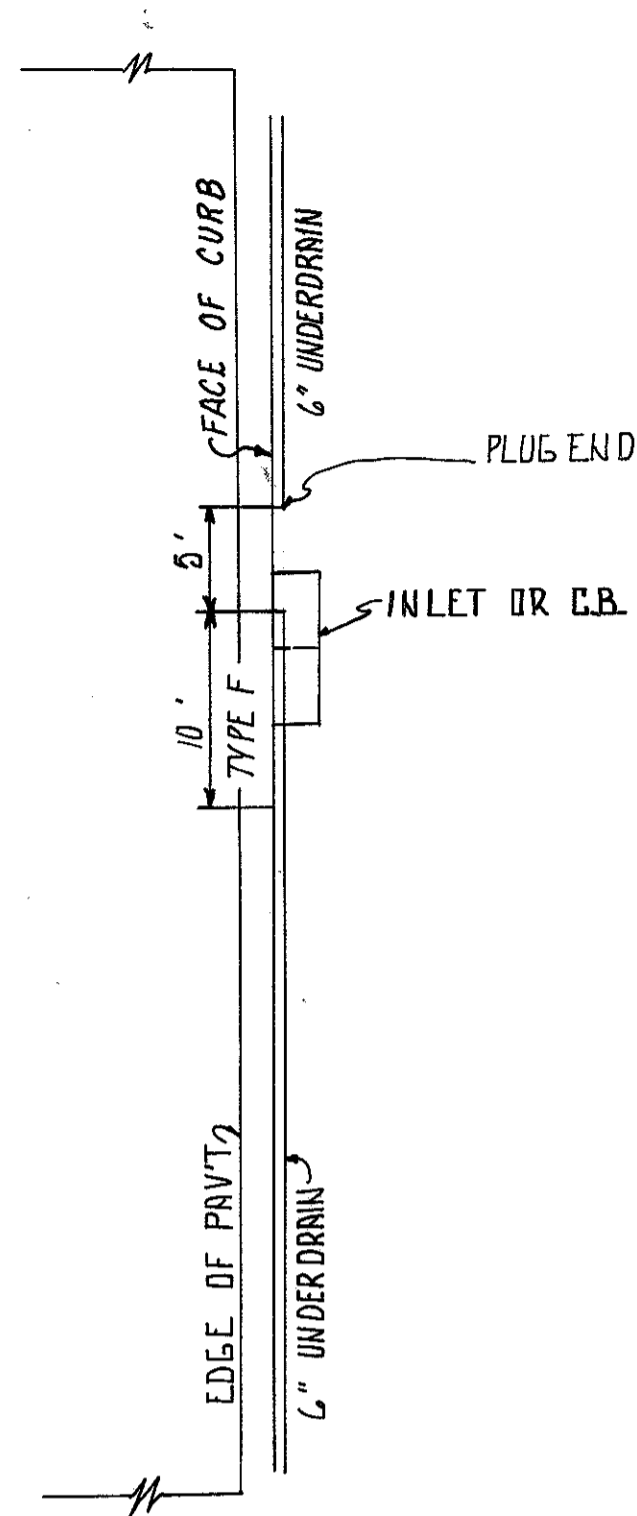

DETAIL "A"

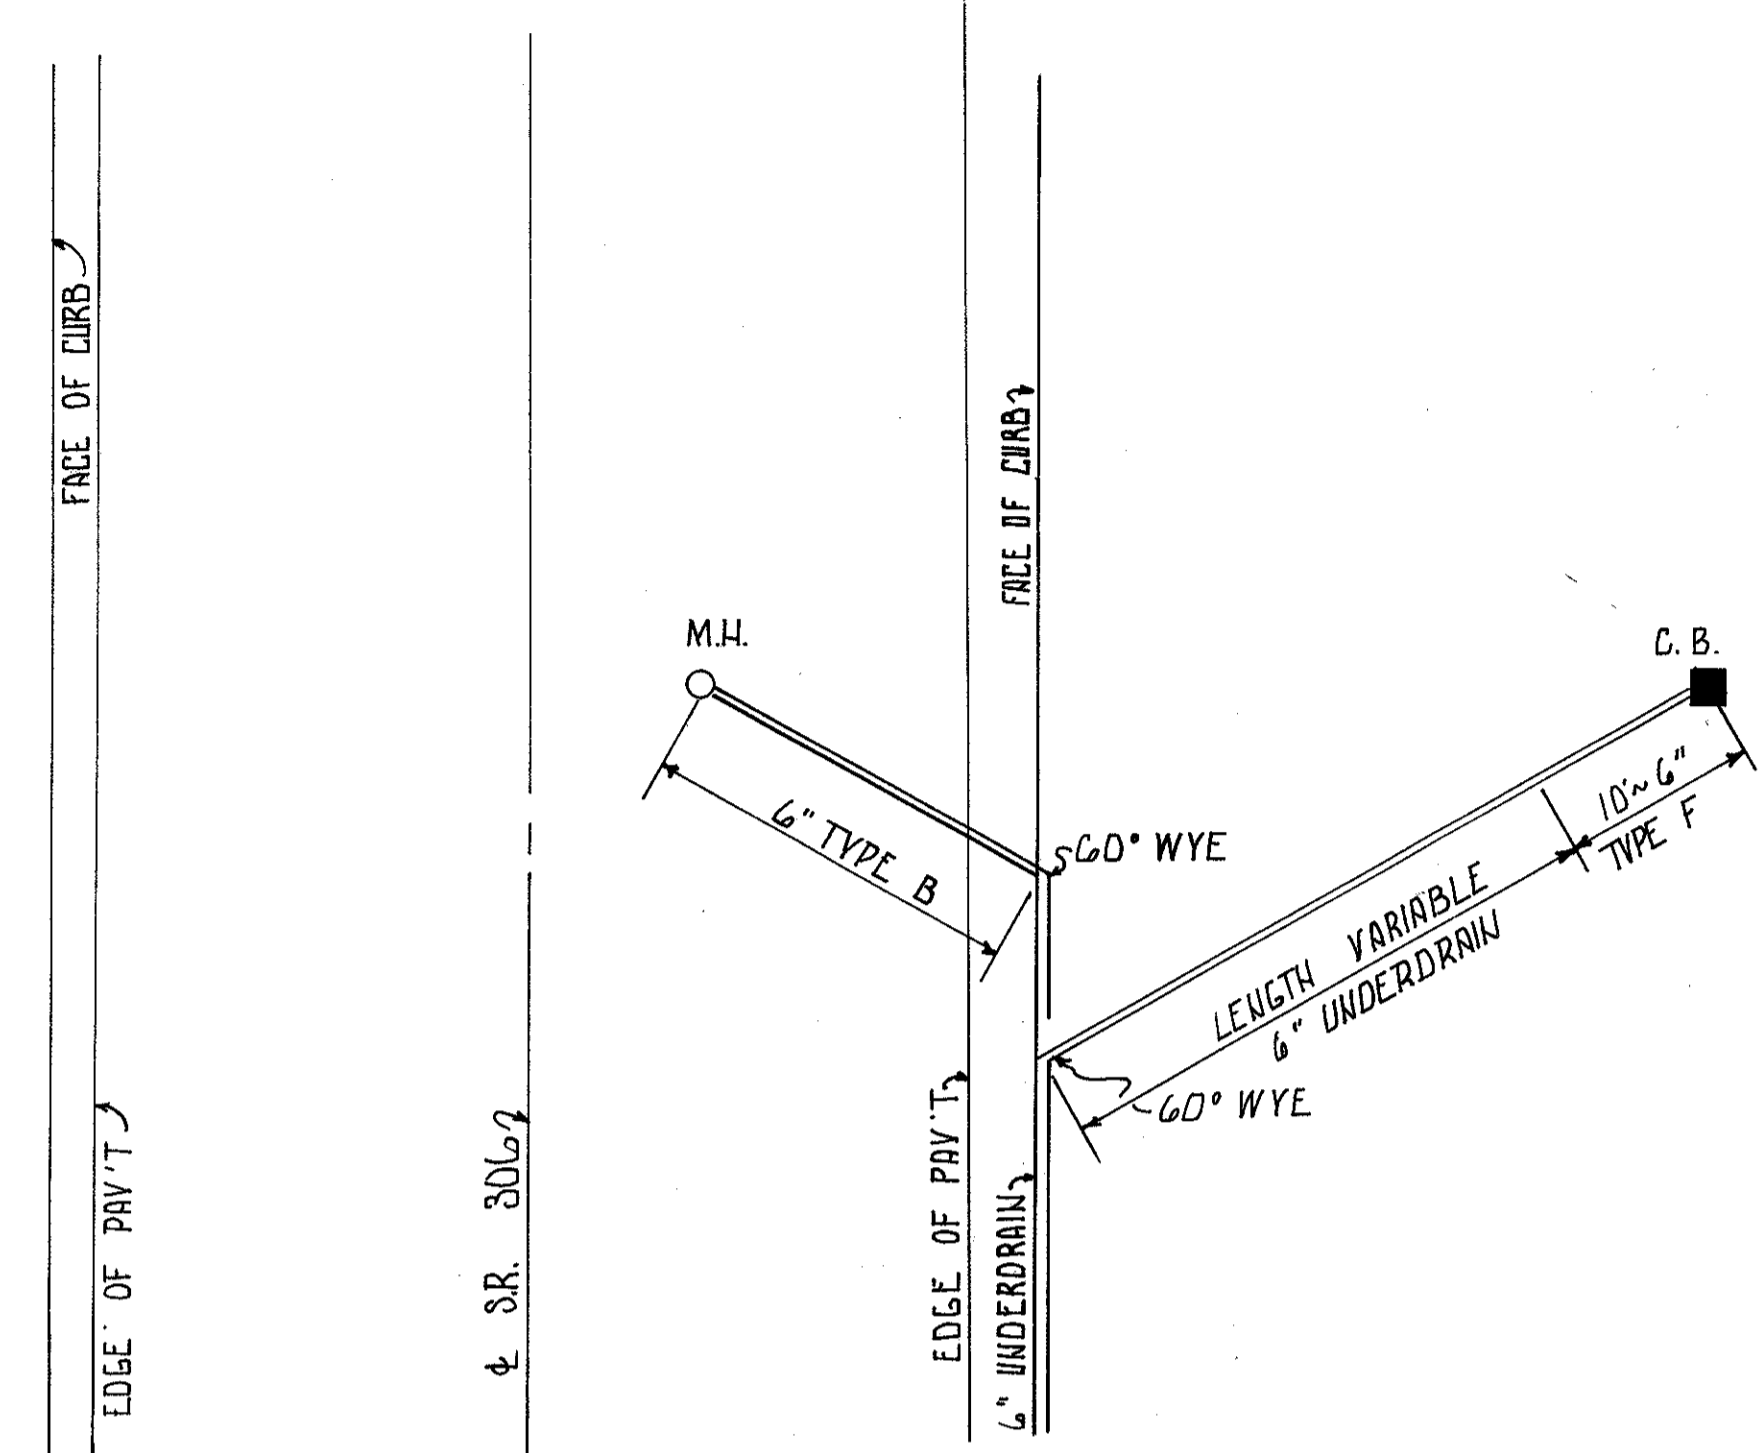

DETAIL "B"

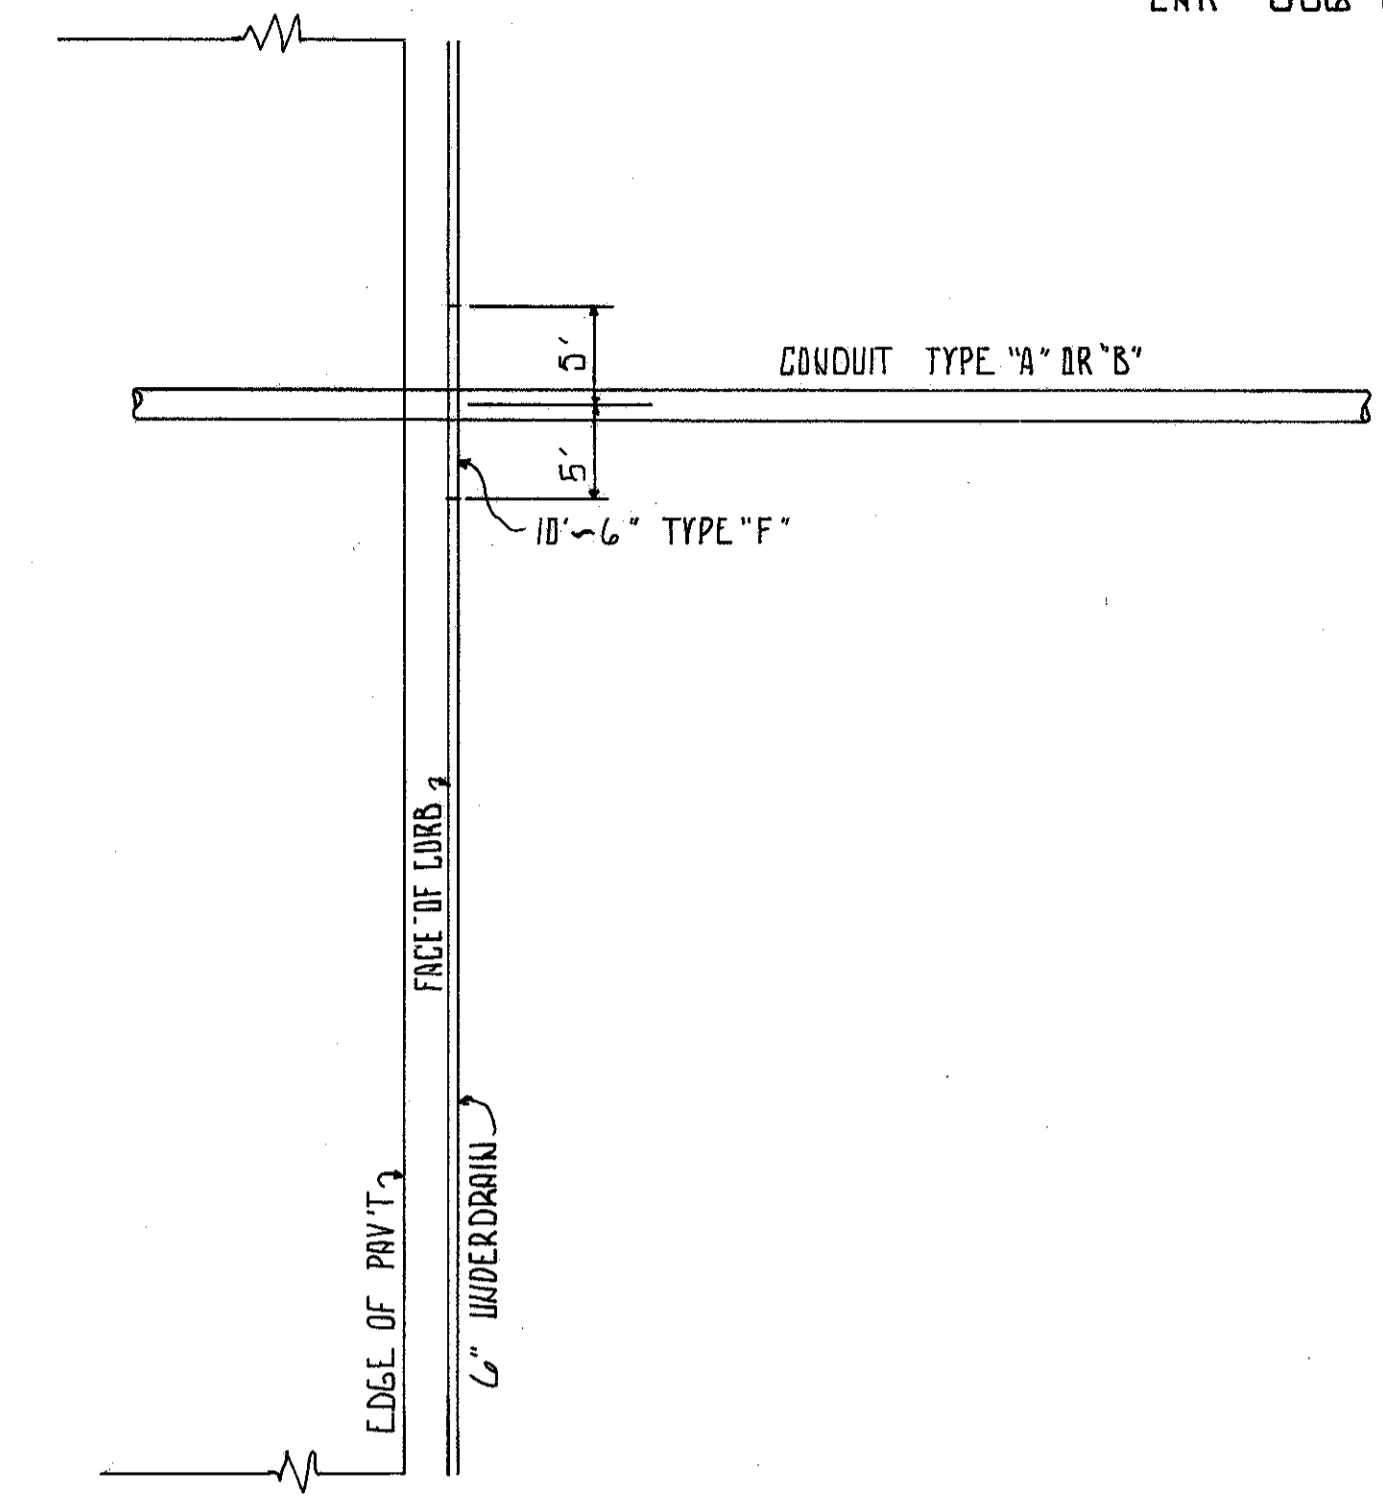

DETAIL "C"