


Struct. No.	12 Dia. Pipe	Mod. 12CB.
1D	161+50	1
2D	250	1
3D		
4D	230	1
5D	166+30	1
	480	3

Struct. No.	12 Dia. Pipe	Mod. 12CB.
6D	161+50	1
7D	250	1
8D		
9D	230	1
10D	166+30	1
	480	3

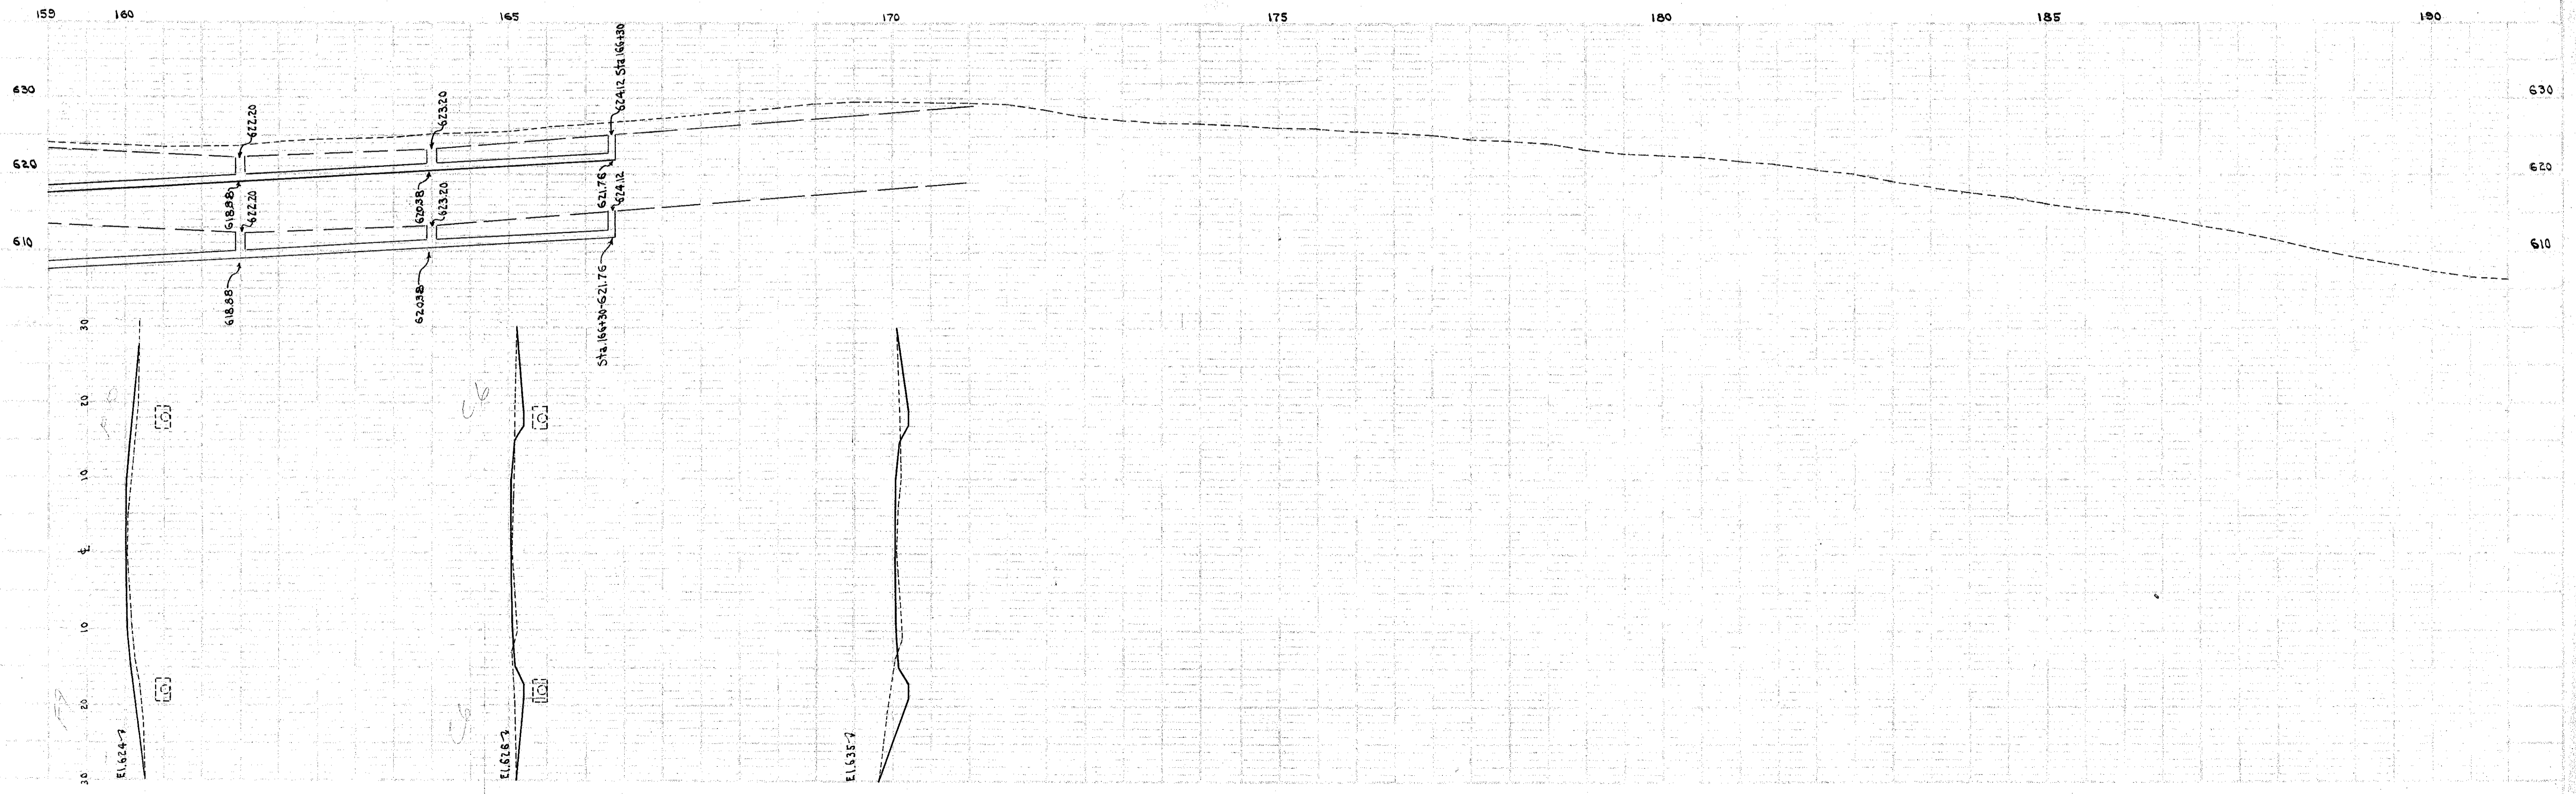

Heavy Wooded Area

150+85.80 French Prop. on the Lake - Corp. Line Corp. Sign  
 150+85.80 French Prop. on the Lake - Corp. Line Corp. Sign  
 S. Line Lucerne Gardens  
 N. Line Lucerne Gardens