



BEGIN WORK  
STA. 26+00

BEGIN PROJECT  
STA. 26+00  
S.L.M. 6.50

HES-IA35(7)

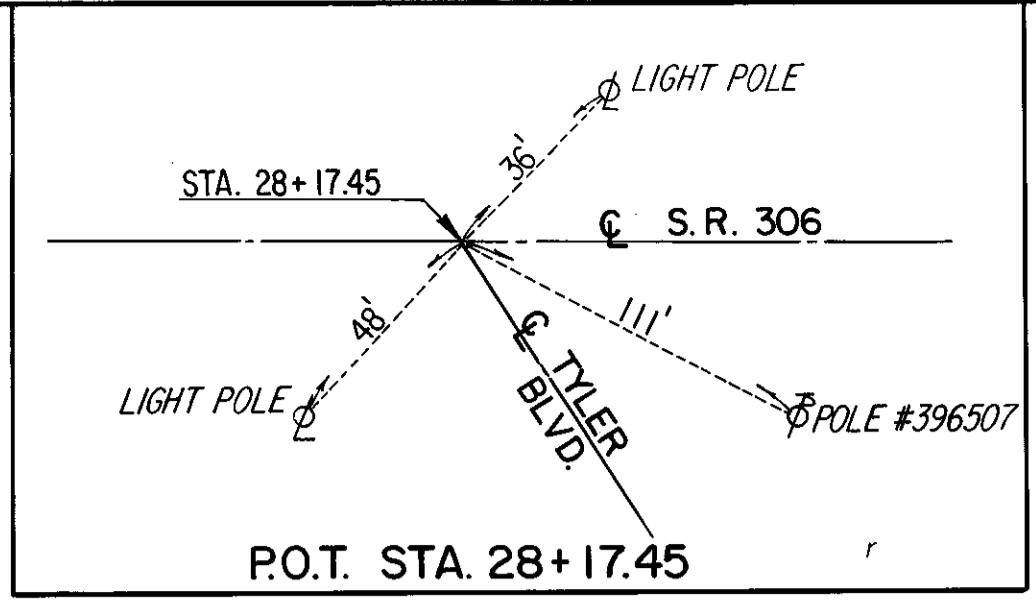

BENCHMARK: TOP OF HYDRANT  
STA. 31+46, 30' LT.  
ELEV. 643.77

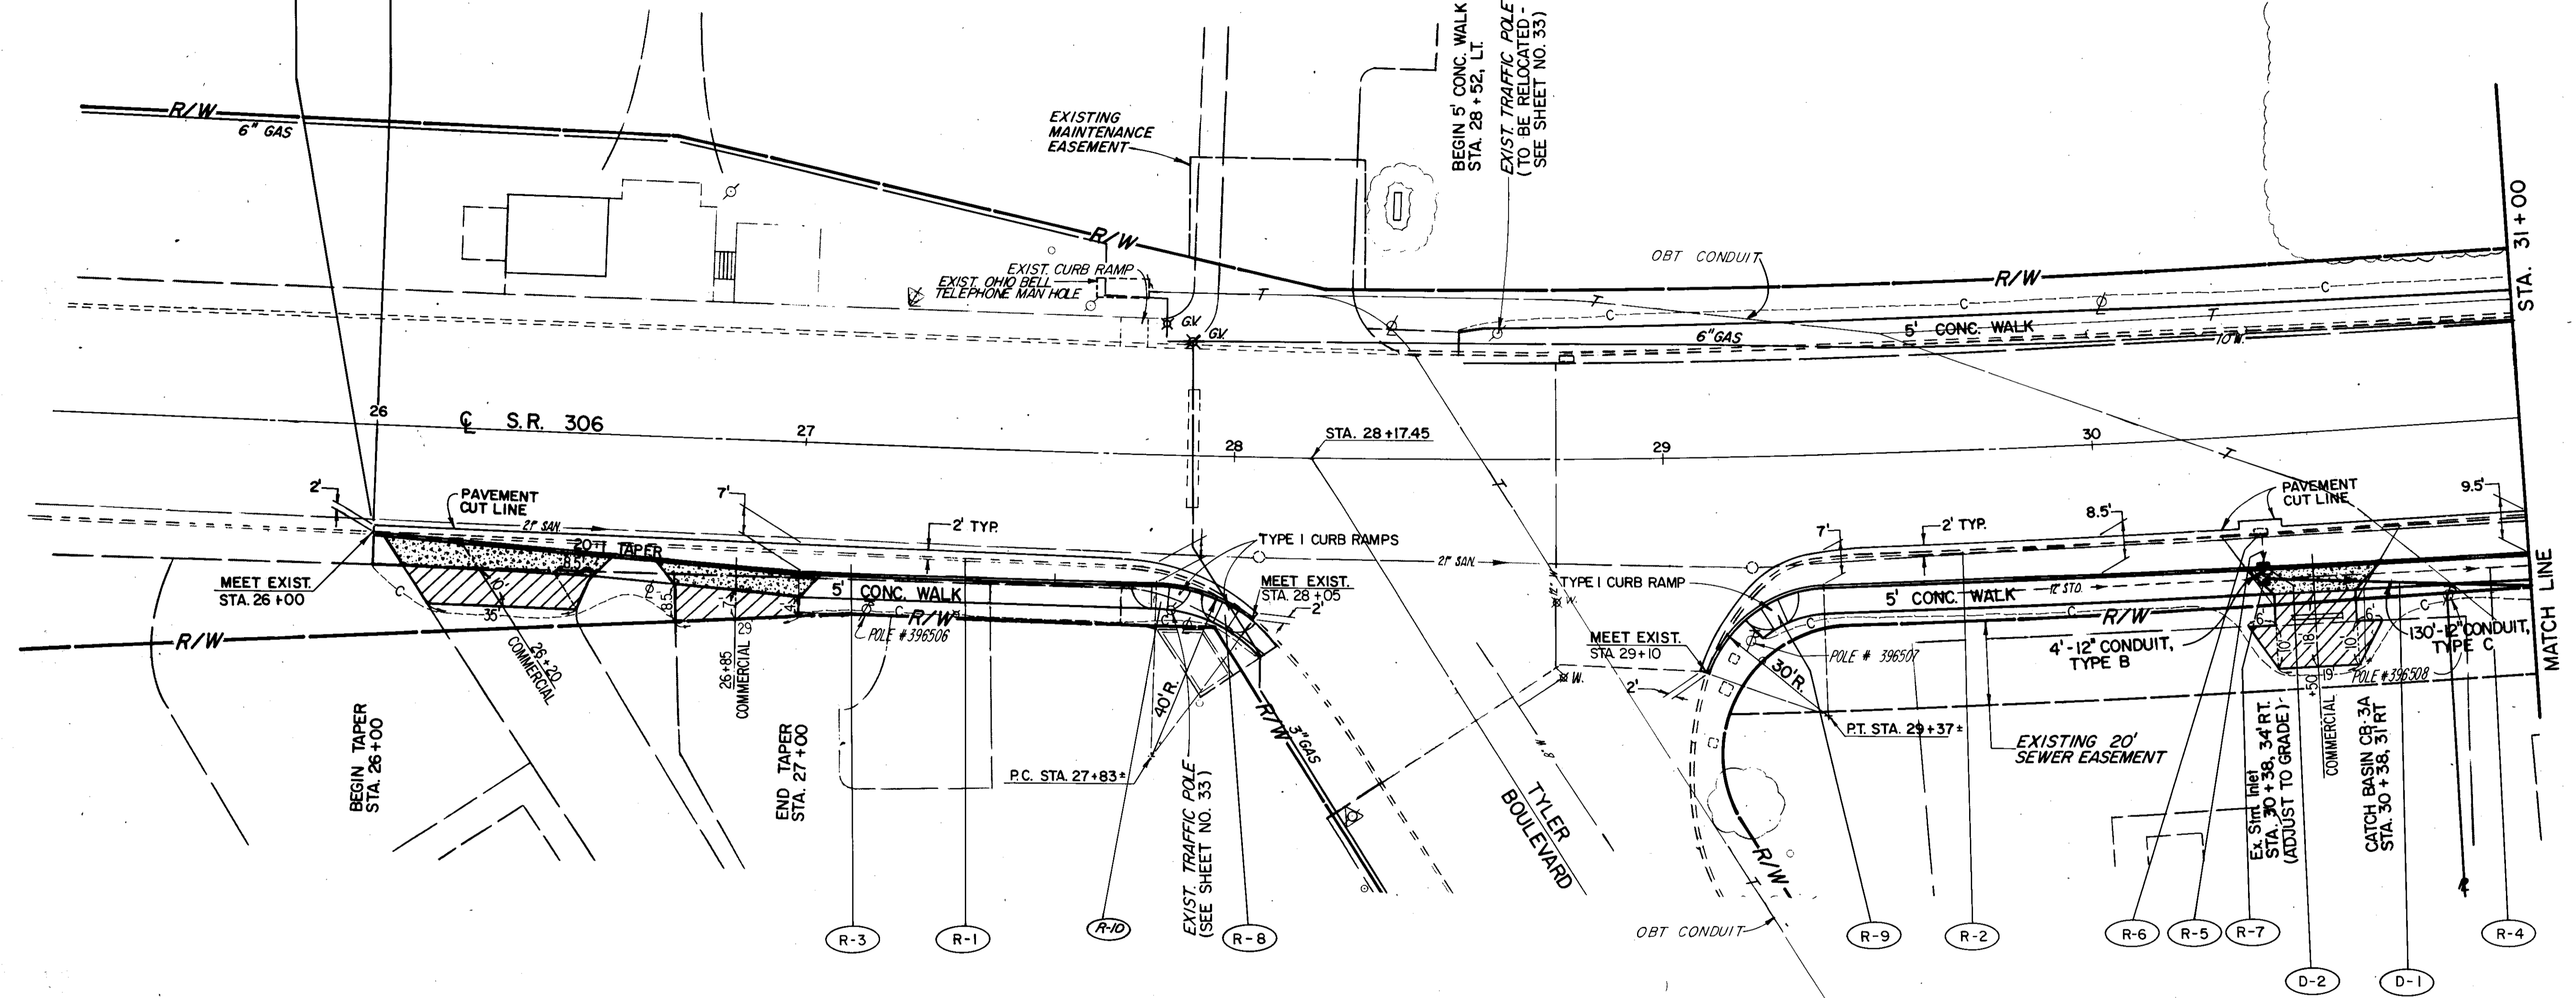

LEGEND

- 8" ITEM 452
- 1" ITEM 404 ON 5" ITEM 301

FOR SIGNALIZATION PLAN SEE SHEET 33  
 FOR PAVEMENT MARKING PLAN SEE SHEET 28  
 FOR STORM SEWER PROFILES SEE SHEET 16  
 FOR DRIVE SUB-SUMMARY SEE SHEET 8

# 706-02 OR 706-08

DRAINAGE		603	603	604	604
REF.	LOCATION	LF.	LF.	EACH	EACH
D-1	STA. 30+38 TO 31+00, RT.		63		
D-2	STA. 30+38, 31' RT. TO 34' RT.	4		1	1
TOTALS		4	63	1	1

ROADWAY		202	202	202	202	202	608
REF.	LOCATION	EACH	S.F.	LF.	EACH	EACH	EACH
R-1	STA. 26+00 TO 28+05, RT.	205					
R-2	STA. 29+10 TO 31+00, RT.	205					
R-3	STA. 26+00 TO 28+11, RT.		1180				
R-4	STA. 30+38 TO 31+00, RT.			62			
R-5	STA. 30+38, 23' RT. TO 33' RT.			10			
R-6	STA. 30+38, 23' RT.				1		
R-7	STA. 30+38, 34' RT.					1	
R-8	STA. 28+00, RT.						1
R-9	STA. 29+20, RT.						1
R-10	STA. 27+85, RT.						7
TOTALS		410	1180	72	1	1	3