
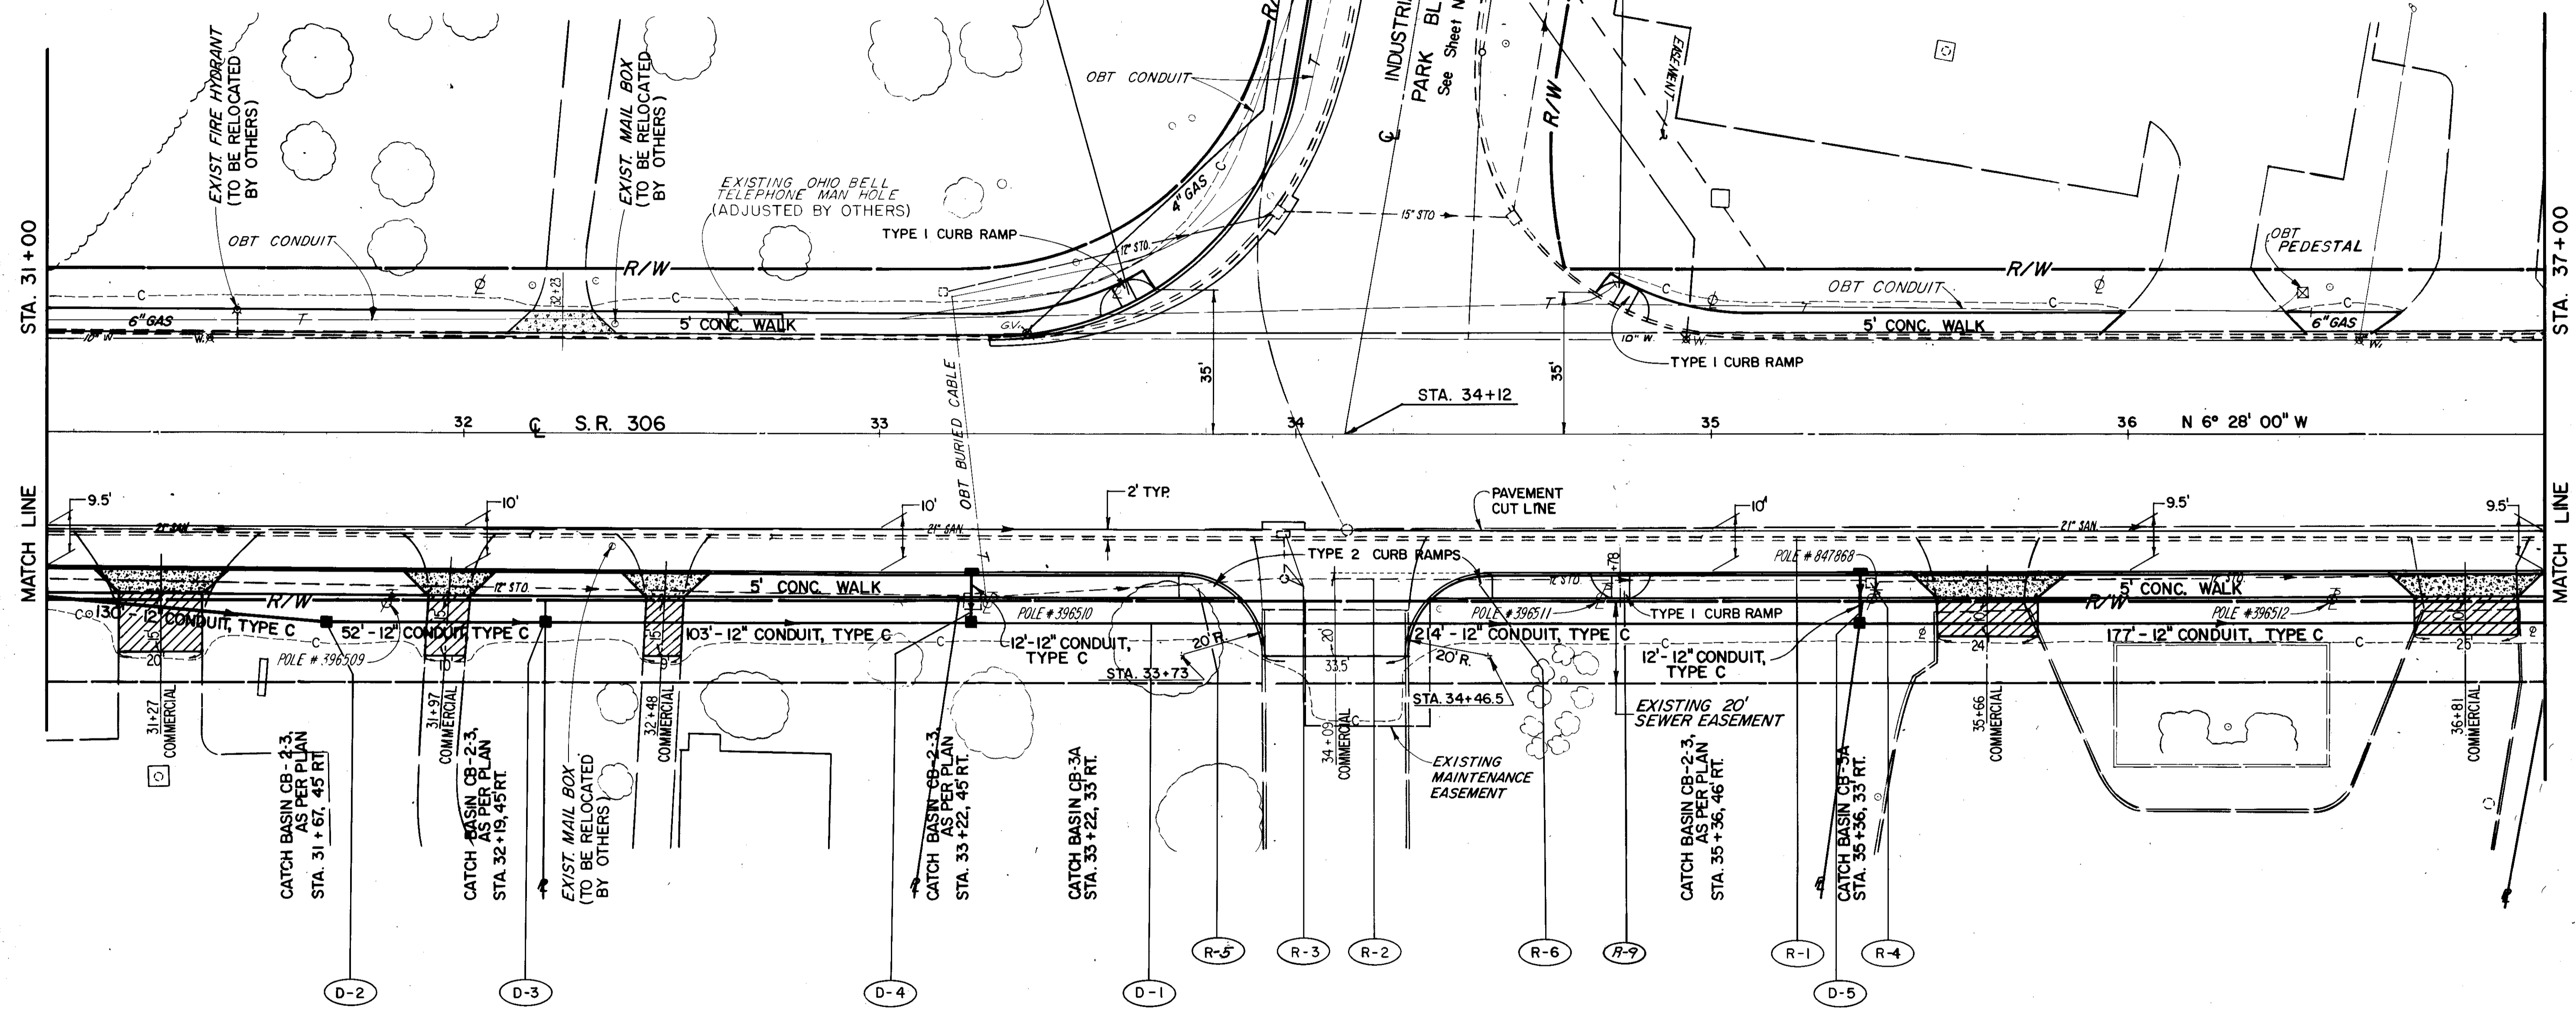


BENCHMARK: TOP OF HYDRANT
STA. 31+46, 30' LT.
ELEV. 643.77

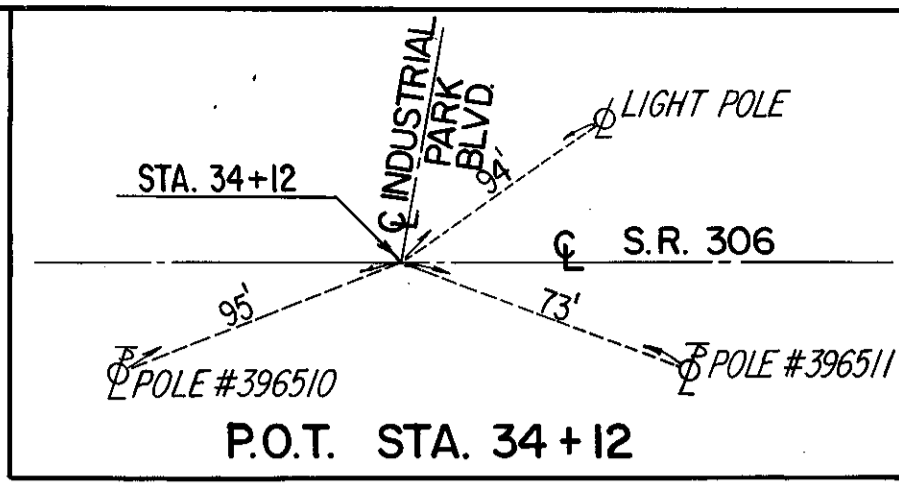

FOR SIGNALIZATION PLAN SEE SHEET 34
FOR PAVEMENT MARKING PLAN SEE SHEET 29
FOR STORM SEWER PROFILES SEE SHEET 16
FOR DRIVE SUB-SUMMARY SEE SHEET 8

LEGEND

8" ITEM 452

1" ITEM 404 ON 5" ITEM 301

706-02 OR 706-08

REF.	LOCATION	603	604	604
D-1	STA. 31+00 TO 37+00, RT.	600		
D-2	STA. 31+67, 45' RT.		1	
D-3	STA. 32+19, 45' RT.		1	
D-4	STA. 33+22, 33' RT. TO 45' RT.	12	1	1
D-5	STA. 35+36, 33' RT. TO 45' RT.	12	1	1
TOTALS		624	4	2

REF.	LOCATION	EACH	L.F.	EACH	EACH	EACH	EACH	EACH
R-1	STA. 31+00 TO 37+00, RT.	600						
R-2	STA. 31+00 TO 37+00, RT.		600					
R-3	STA. 33+98, 24' RT. TO 34' RT.		10	1				
R-4	STA. 35+39, 36' RT.				1			
R-5	STA. 33+80, RT.							1
R-6	STA. 34+40, RT.							1
R-7	STA. 33+60, LT.							1
R-8	STA. 34+80, LT.							1
R-9	STA. 34+78, RT.							1
TOTALS		600	610	1	1	1	3	2