


BENCHMARK: TOP OF HYDRANT
STA. 37+85, 31' LT.
ELEV. 643.10

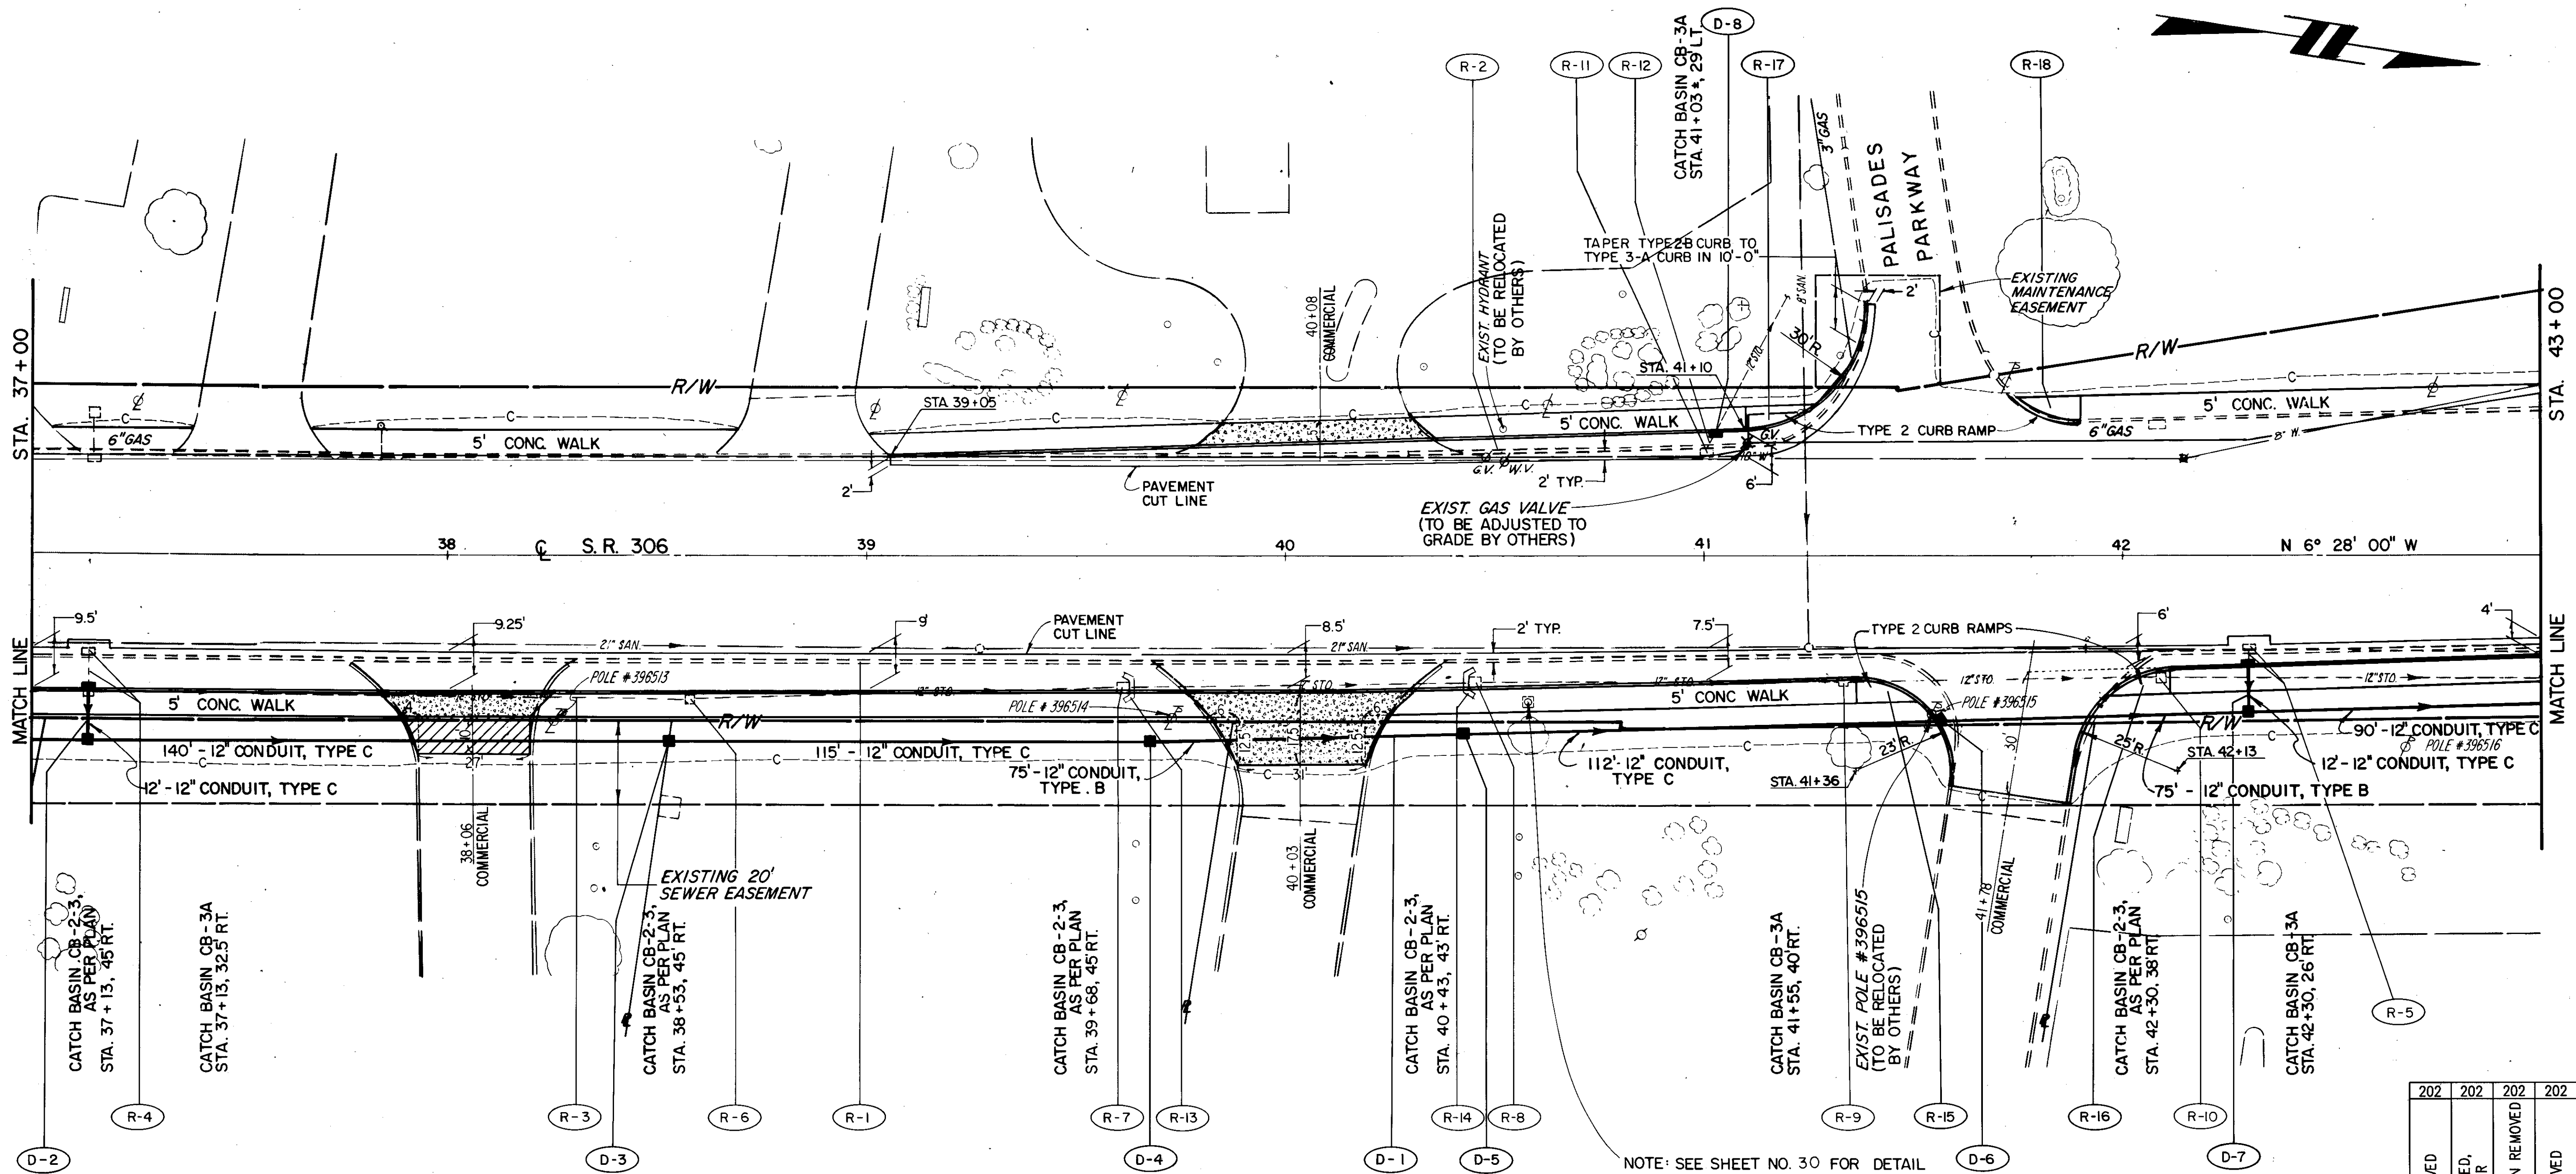

- 8" ITEM 452
- 1" ITEM 404 ON 5" ITEM 301

FOR SIGNALIZATION PLAN SEE SHEET 35

FOR PAVEMENT MARKING PLAN SEE SHEET 29

FOR STORM SEWER PROFILES SEE SHEET 16

FOR DRIVE SUB-SUMMARY SEE SHEET 8

NOTE: SEE SHEET NO. 30 FOR DETAIL OF OVERHEAD SIGN REMOVAL AND REERECTION.

706-02 OR 706-08

DRAINAGE					
REF.	LOCATION	L.F.	L.F.	EACH	EACH
D-1	STA. 37+00 TO 43+00, RT.	150	450		
D-2	STA. 37+13, 32.5 RT. TO 45 RT.		12	1	1
D-3	STA. 38+53, 45 RT.			1	
D-4	STA. 39+68, 45 RT.			1	
D-5	STA. 40+43, 43 RT.			1	
D-6	STA. 41+55, 40 RT.			1	1
D-7	STA. 42+30, 26 RT. TO 38 RT.		12	1	1
D-8	STA. 41+03, 29 LT.			1	
TOTALS		150	474	5	4

ROADWAY						
REF.	LOCATION	EACH	L.F.	EACH	EACH	EACH
R-1	STA. 37+00 TO 43+00, RT.	535				
R-2	STA. 39+05 TO 41+39, LT.	255				
R-3	STA. 37+00 TO 43+00, RT.		600			
R-4	STA. 37+13, 24 RT. TO 34 RT.		10	1		
R-5	STA. 42+30, 23 RT. TO 26 RT.		3	1		
R-6	STA. 38+58, 35 RT.				1	
R-7	STA. 39+62, 32 RT.				1	
R-8	STA. 40+46, 30 RT.				1	
R-9	STA. 41+34, 30 RT.				1	
R-10	STA. 42+10, 30 RT.				1	
R-11	STA. 41+00, 24 LT.			1		
R-12	STA. 41+00 TO 41+03, LT.		5			
R-13	STA. 39+64, 32 RT.					LUMP
R-14	STA. 40+43, 30 RT.					LUMP
R-15	STA. 41+40, RT.					1
R-16	STA. 42+05, RT.					1
R-17	STA. 41+15, LT.					1
R-18	STA. 41+85, LT.					1
TOTALS		790	618	3	5	LUMP 4